

Existing traffic lights

Existing wooden fence

Existing pedestrian footpath

Existing crossover pavement drop down

Existing brick wall

Existing steel bollards painted black

Existing gate

Existing crossover


Existing steel bollards painted black

Existing crossover pavement drop down

Existing pedestrian footpath

Existing steel fence

Existing parking

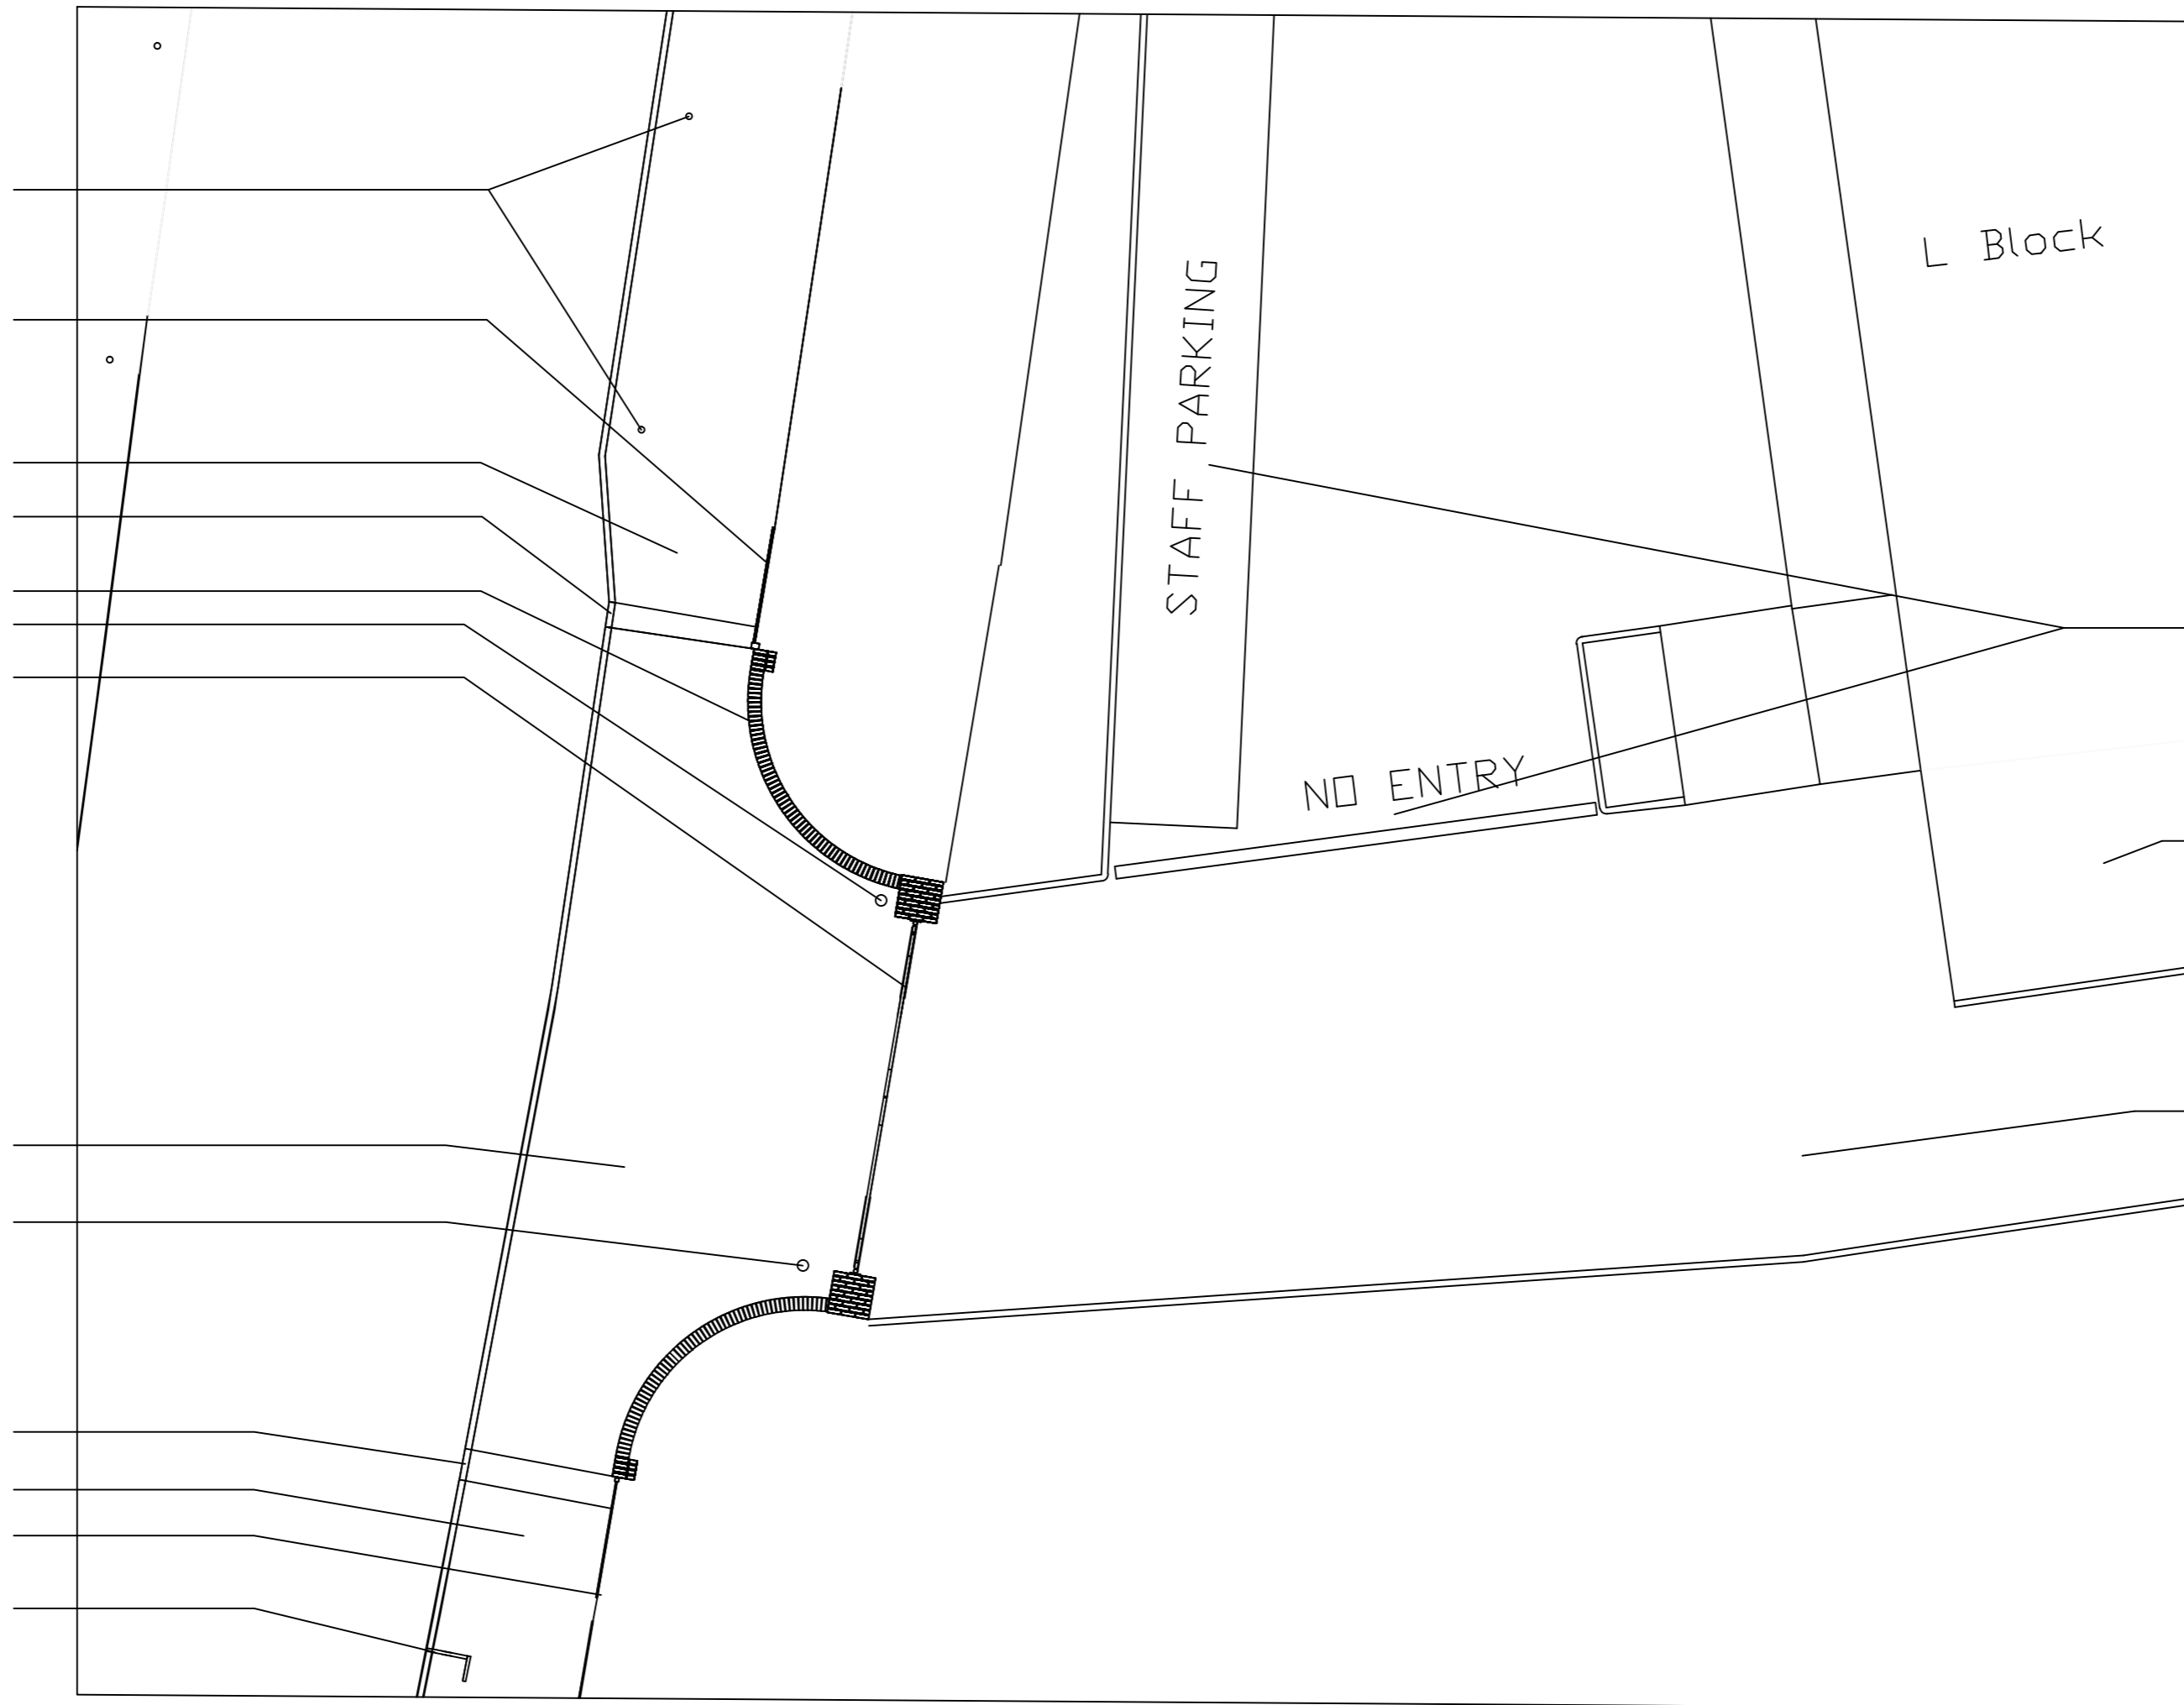

Existing campus road marking

Existing pedestrian footpath

Existing internal road

CLIENT
St Mary's University College

SITE
St Marys University College
Twickenham

DRAWING
Existing site layout

PROJECT NUMBER	DRAWING NUMBER	DATE
TBA	TBA	16/07/2013
SURVEYED BY JL / MJ	DRAWN BY MAJ	CHECKED BY ASW
SCALE 1:100	SHEET SIZE A2	SHEET 1 OF 1

**St Marys
University College
Twickenham
London**

Estates Strategy & Projects
Director - Andy Wright
Valdegrave Road, Strawberry Hill,
Twickenham, London TW1 4SX
Tel: 02082 40400
Fax: 02082 404255