




Elevation A

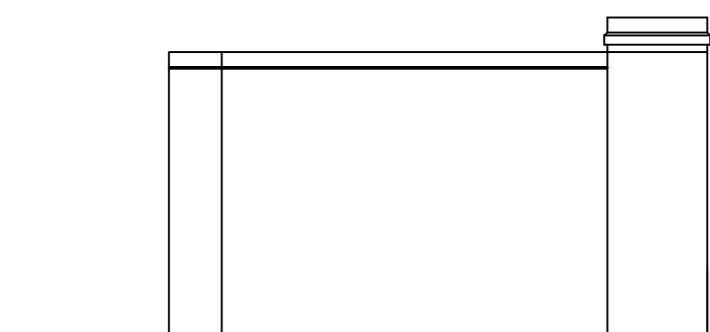



Elevation B

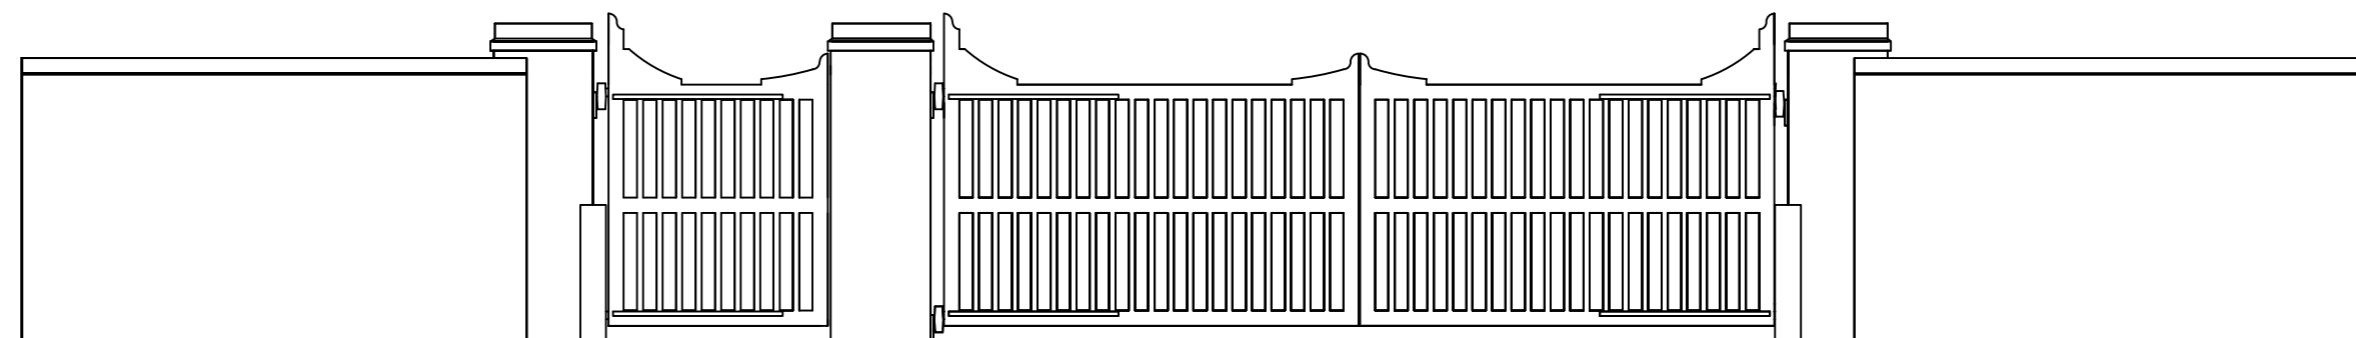

Elevation C

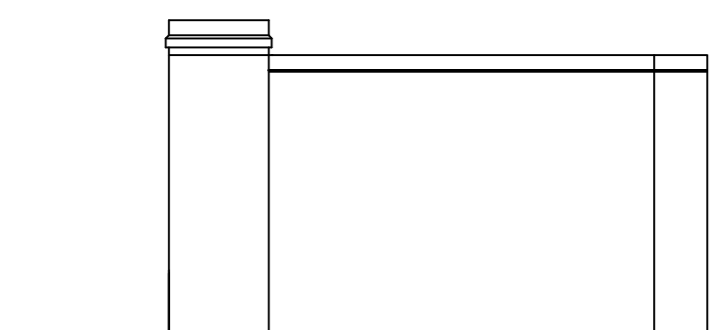

Elevation D

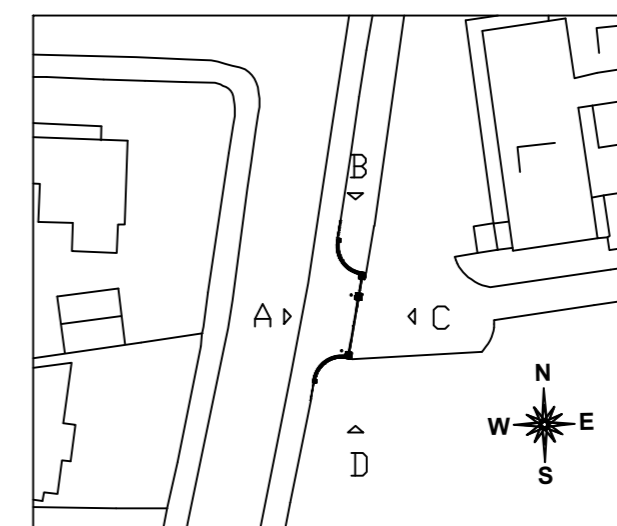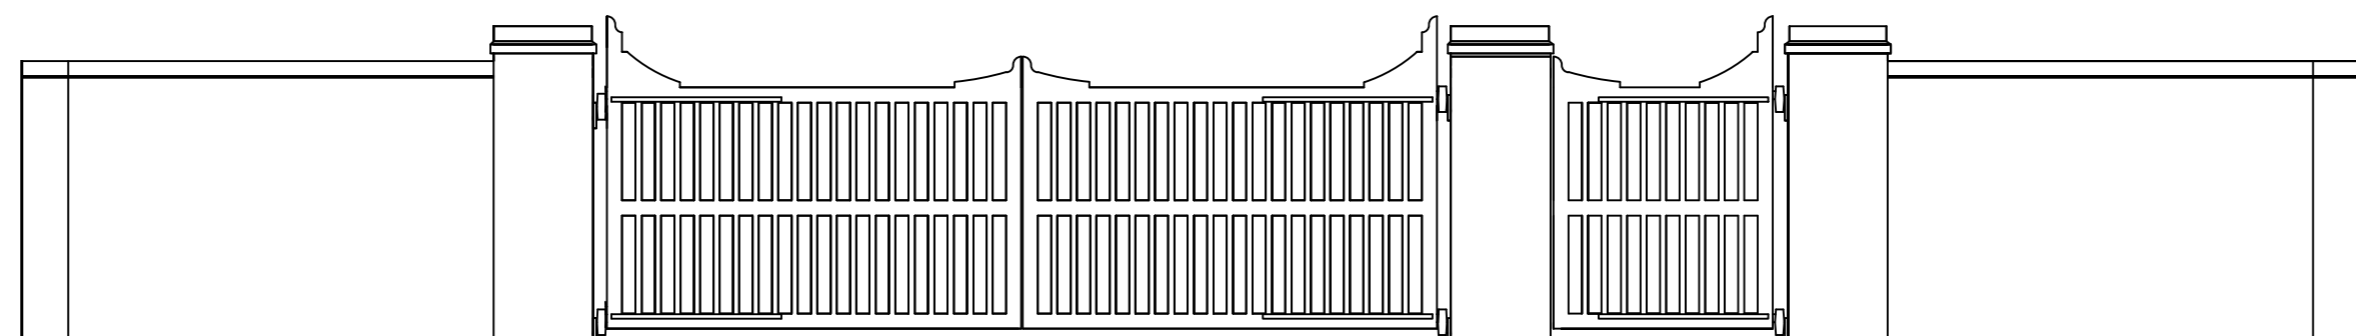

CLIENT
St Mary's University College

SITE
St Marys University College
Twickenham

DRAWING
Proposed Elevations - amended

PROJECT NUMBER	DRAWING NUMBER	DATE
TBA	TBA	06/11/2013
SURVEYED BY	DRAWN BY	CHECKED BY
JL / MJ	MA J	ASW
SCALE	SHEET SIZE	SHEET
1:50	A2	1 OF 1

**St Marys
University College
Twickenham
London**

Estates Strategy & Projects
Director - Andy Wright
Valdegrave Road, Strawberry Hill,
Twickenham, London TW1 4SX
Tel: 02082 40400
Fax: 02082 40405