


13/4457/FL

31/12/13

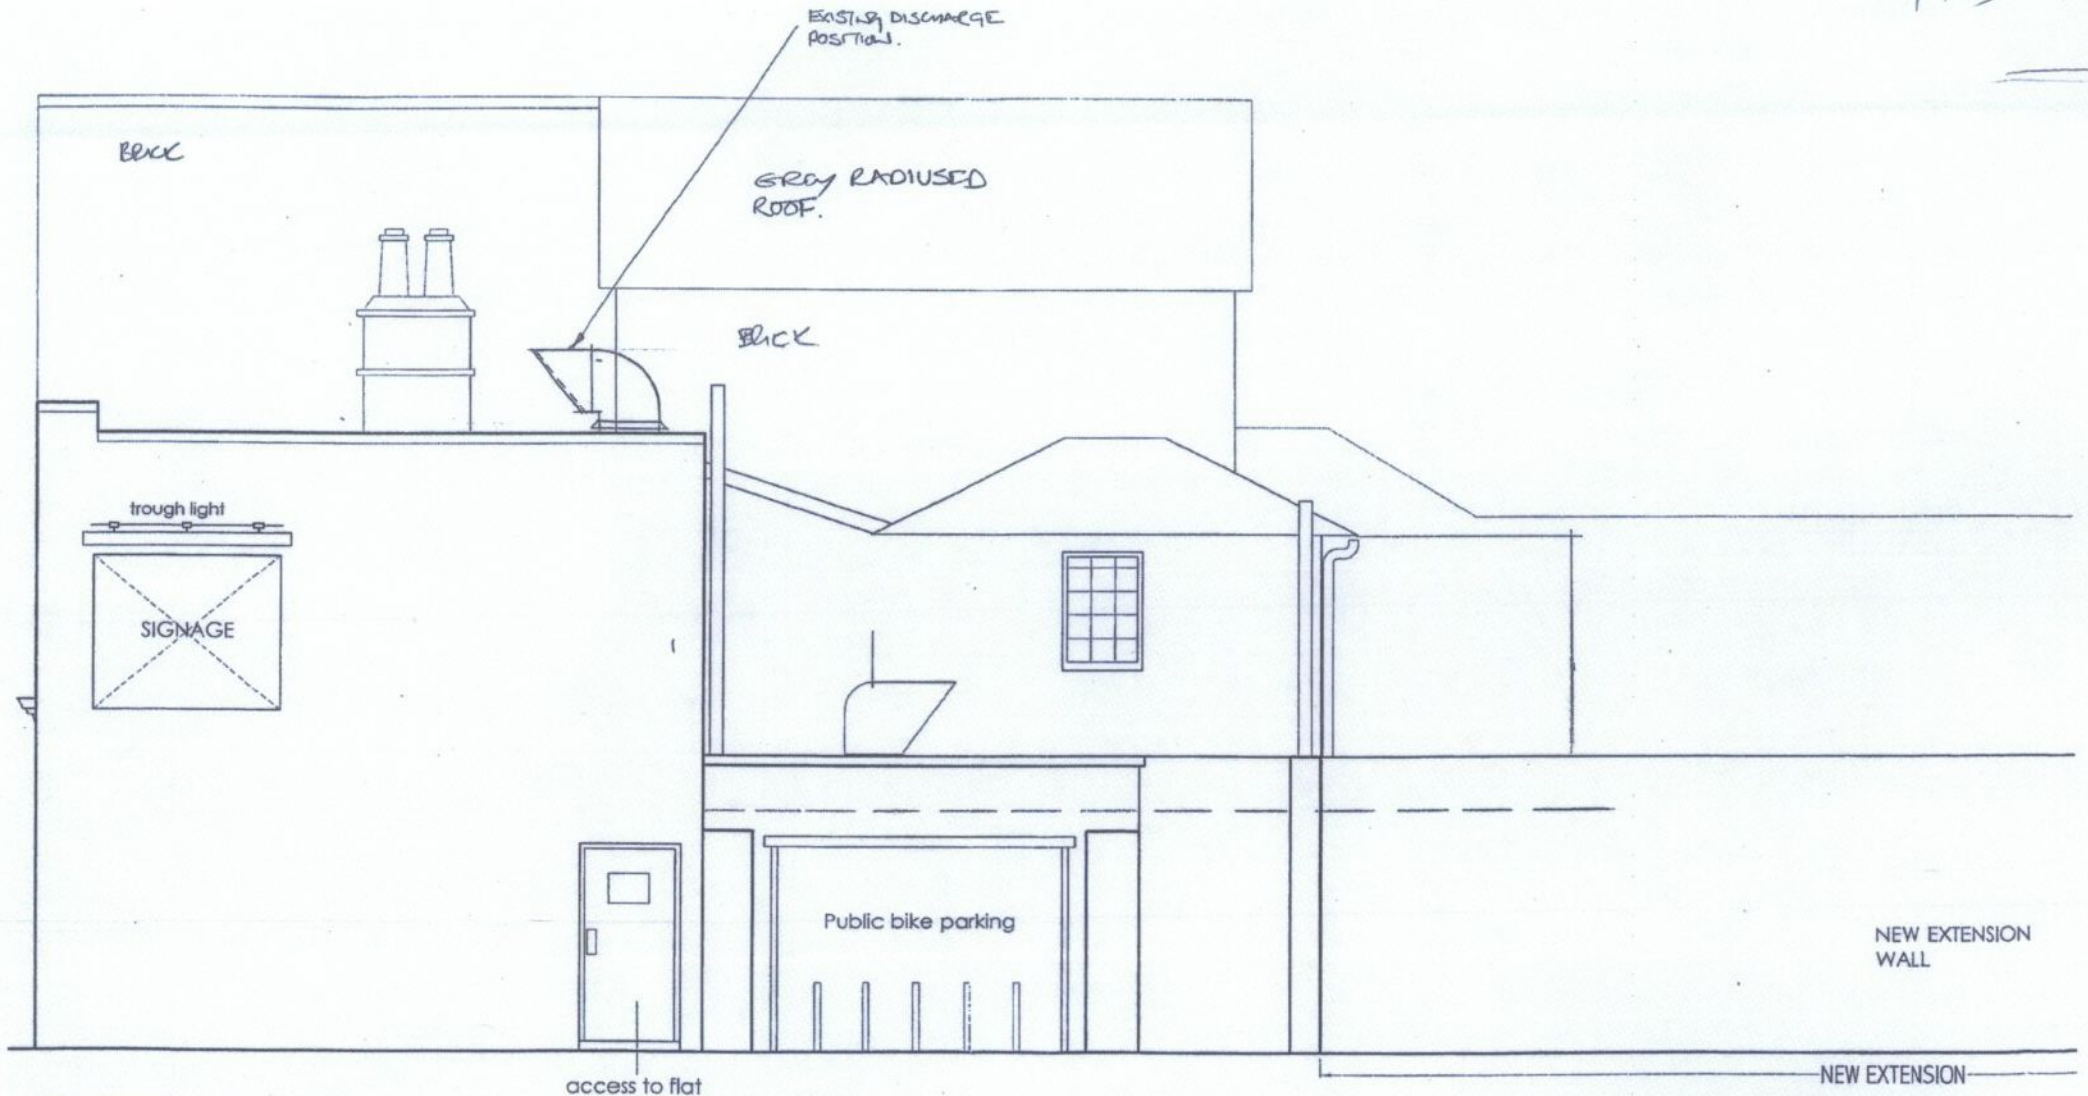

SIDE ELEVATION B-B

KFC-HAMPTON HILL  
EXISTING EXHAUST DUCT  
Date: 08/07/13