
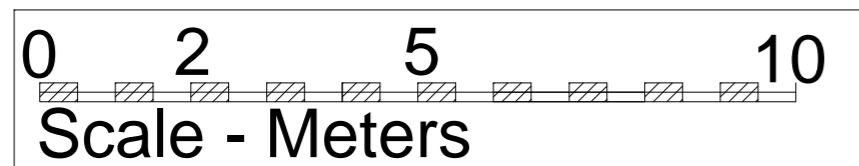


Elevation to Seymour Gardens  
1:100

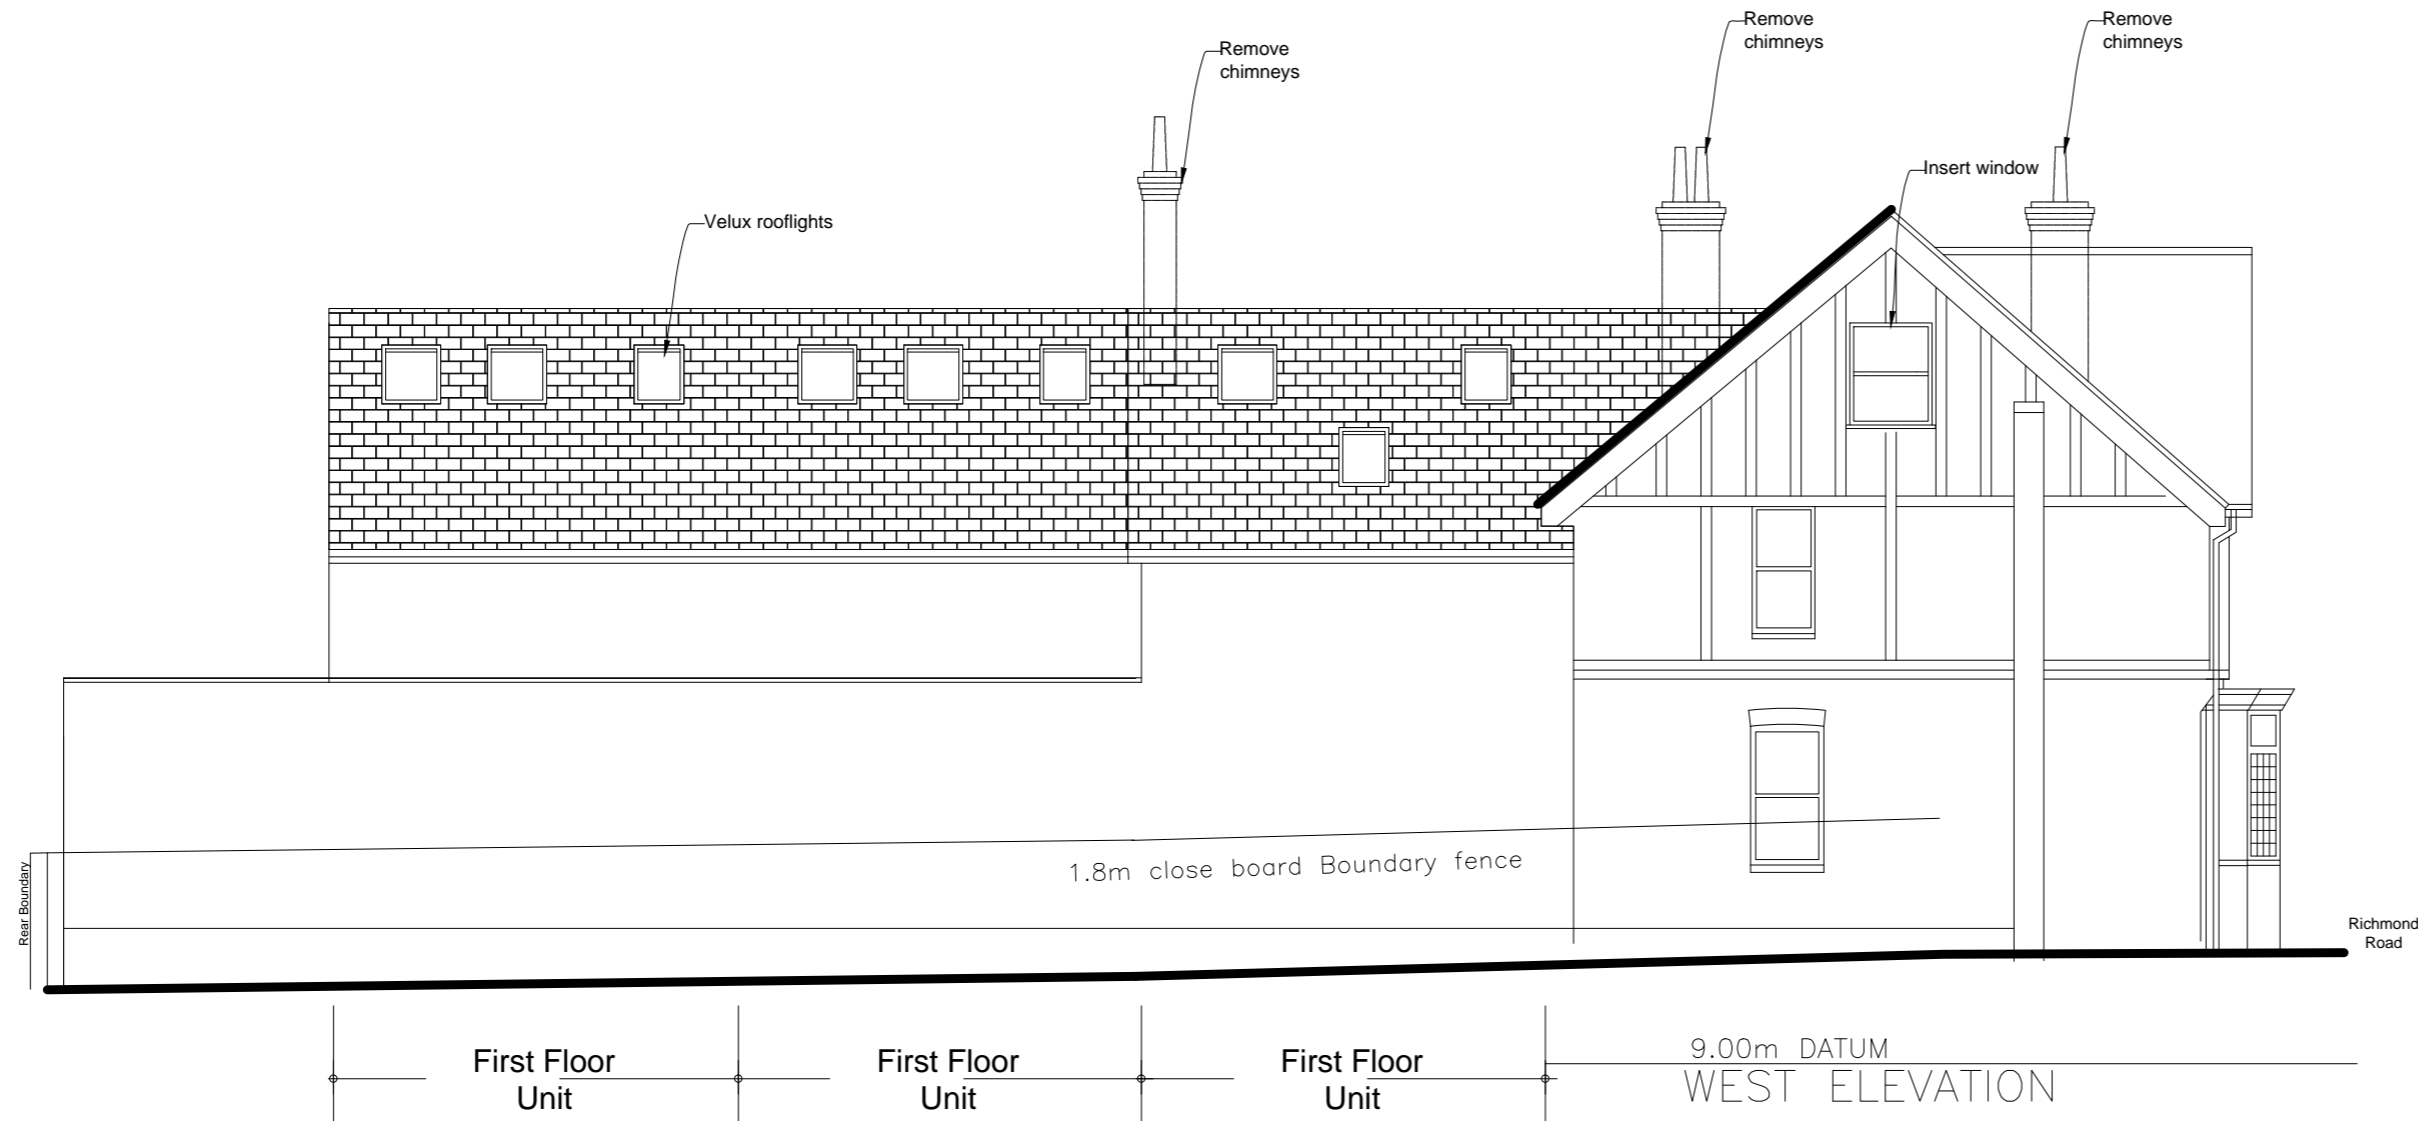

Elevation to Adjacent Property  
1:100

**IMPORTANT NOTES :**

1. GENERAL
  - (i) The design is not to be scaled, work to figured dimensions and relative position only, confirm to designer.
  - (ii) This drawing is to be read in conjunction with all relevant drawings, detailed specifications where applicable and all associated drawings in this series. (if any)
  - (iii) Any discrepancy on this drawing is to be reported immediately to the partnership for clarification.
  - (iv) The contractor is responsible for all temporary works and for the stability of the works in progress.

Revision	Date	By	Rev. No.
Client			
Project	71 Richmond Road Twickenham		
Title	Residential units  Prop Elevation to Seymour Gardens & adjacent		
<b>CLIVE HAWKINS</b> <b>ARCHITECTS LTD</b> <small>DESIGN@CLIVEHAWKINSONLINE.COM Tel: 01273 245249</small>			
Date	Scales	Project No.	Dwg. No.
Nov 13	1:100 @ A2	360	04
Rev. No.	Rev. Date.		