





General Notes:
 Do not scale from this drawing. Use marked dimensions.
 Should any discrepancies be noted, please inform this office.
 This drawing is copyright of Matthew Alchurch Architects Limited

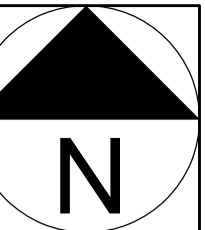

- Key**
- Application Site Boundary
 - Land within Applicants control
 - - - Borough Boundary

00 Issued for Planning 20/12/13 VW GS
 Rev: Description: Date Dwn by: Ckd by:

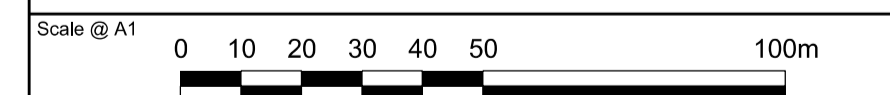

Client:
Berkeley Homes (Central London) Ltd

Project Name:
Latchmere House Scheme 2

Drawing Title:
**Site Location Plan:
 London Borough of Richmond Upon Thames**

Project No: BKH06	Drawing No: P_001	Revision: 00	Scale: 1:1250 @ A1	Date: Dec. 2013
Drawn by: VW	Checked by: GS	Drawing Status: Planning		