

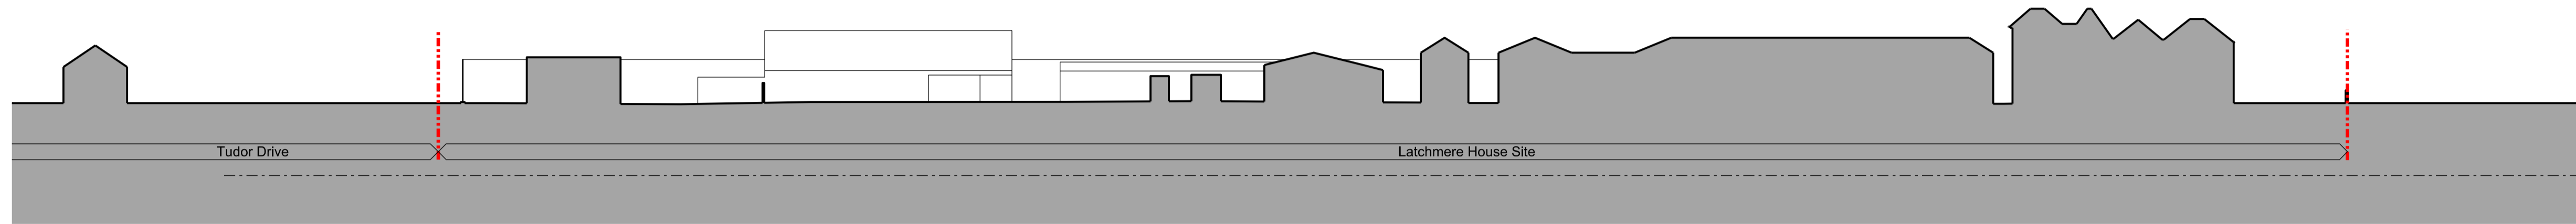


General Notes:


Do not scale from this drawing. Use marked dimensions.
Should any discrepancies be noted, please inform this office.
This drawing is copyright of Matthew Alchurch Architects Limited

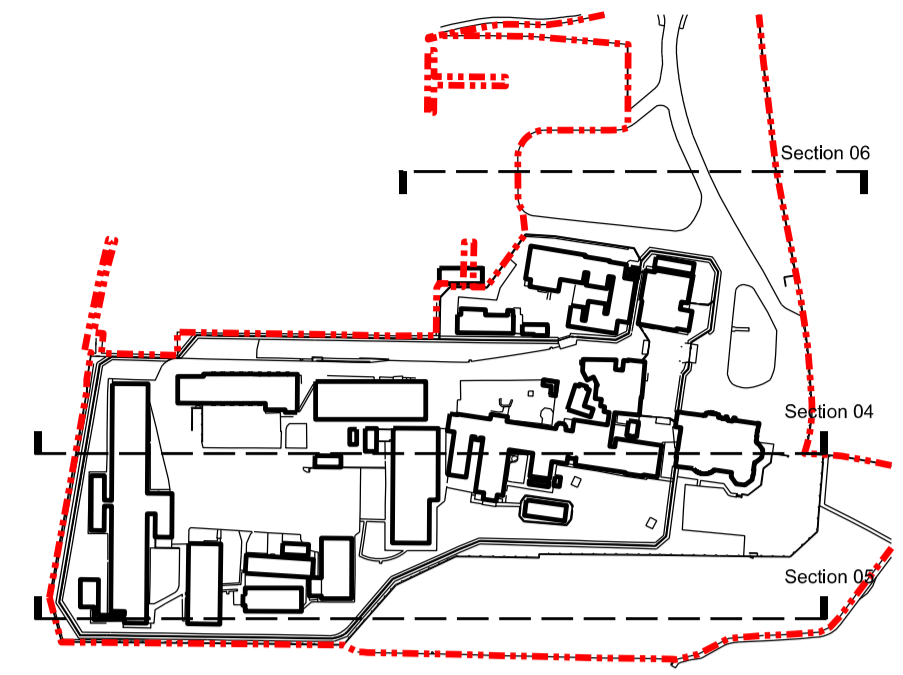

01 Existing Site Section 04
DRAWN BY: [signature] SCALE: 1:100

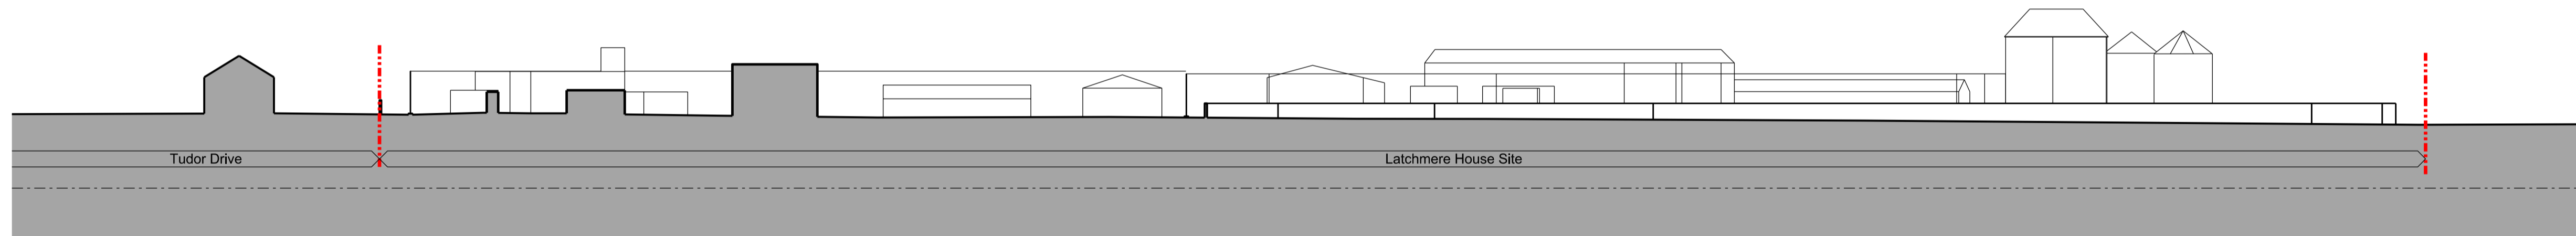

02 Existing Site Section 05
DRAWN BY: [signature] SCALE: 1:100

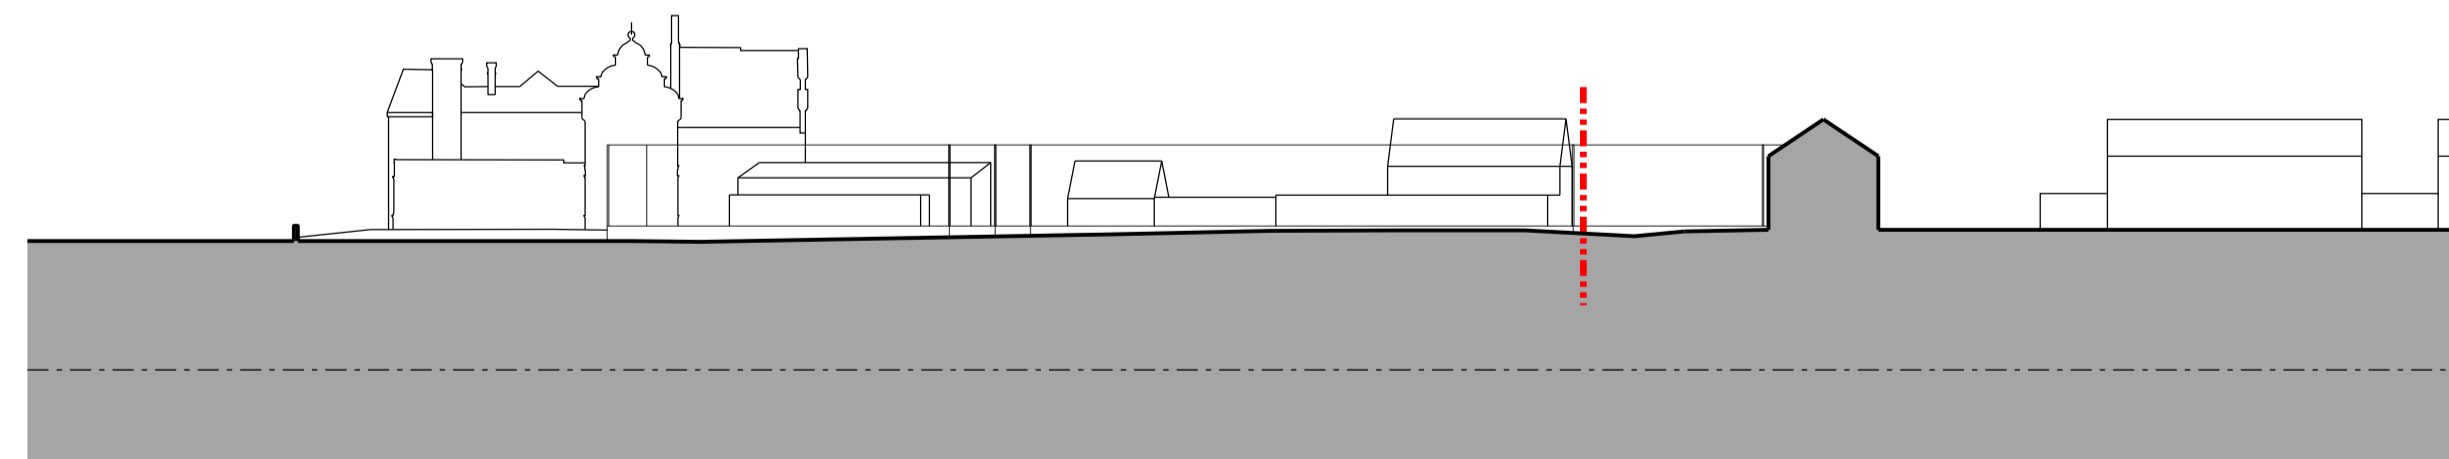

03 Existing Site Section 06
DRAWN BY: [signature] SCALE: 1:100

00 Issued for Planning 20/12/13 VW GS
Rev: Description: Date Dwn by: Ckd by:



Client:
Berkeley Homes (Central London) Ltd
Project Name:
Latchmere House Scheme 2
Drawing Title:

Existing Site Sections: Sheet 02

Project No: BKH06	Drawing No: P_014	Revision: 00	Scale: 1:500 @ A1	Date: Dec. 2013
Drawn by: VW	Checked by: GS	Drawing Status: Planning		