

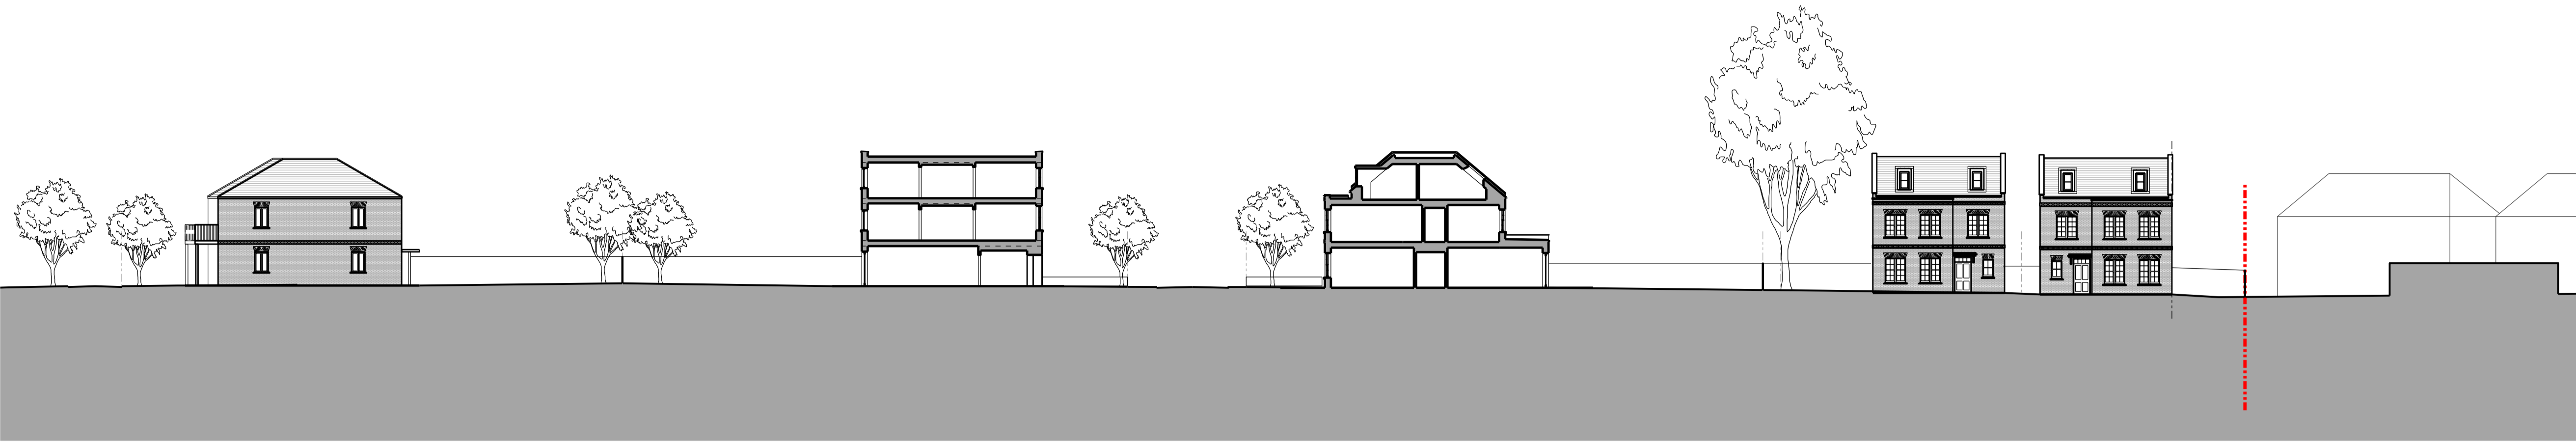


General Notes:
 Do not scale from this drawing. Use marked dimensions.
 Should any discrepancies be noted, please inform this office.
 This drawing is copyright of Matthew Alchurch Architects Limited

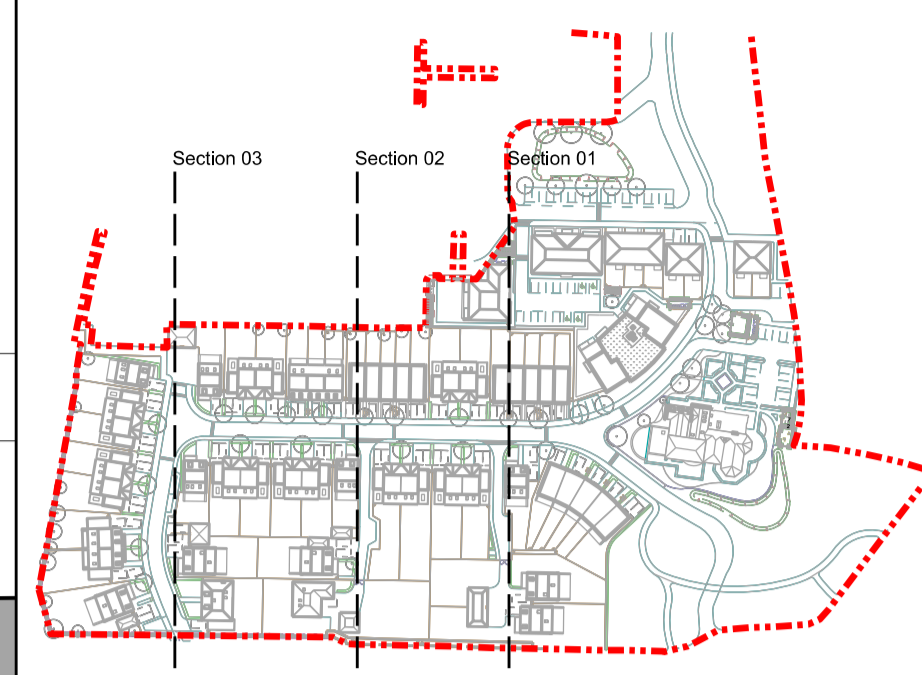

01 Proposed Site Section 01
 P1001_P_102 SCALE 1:100

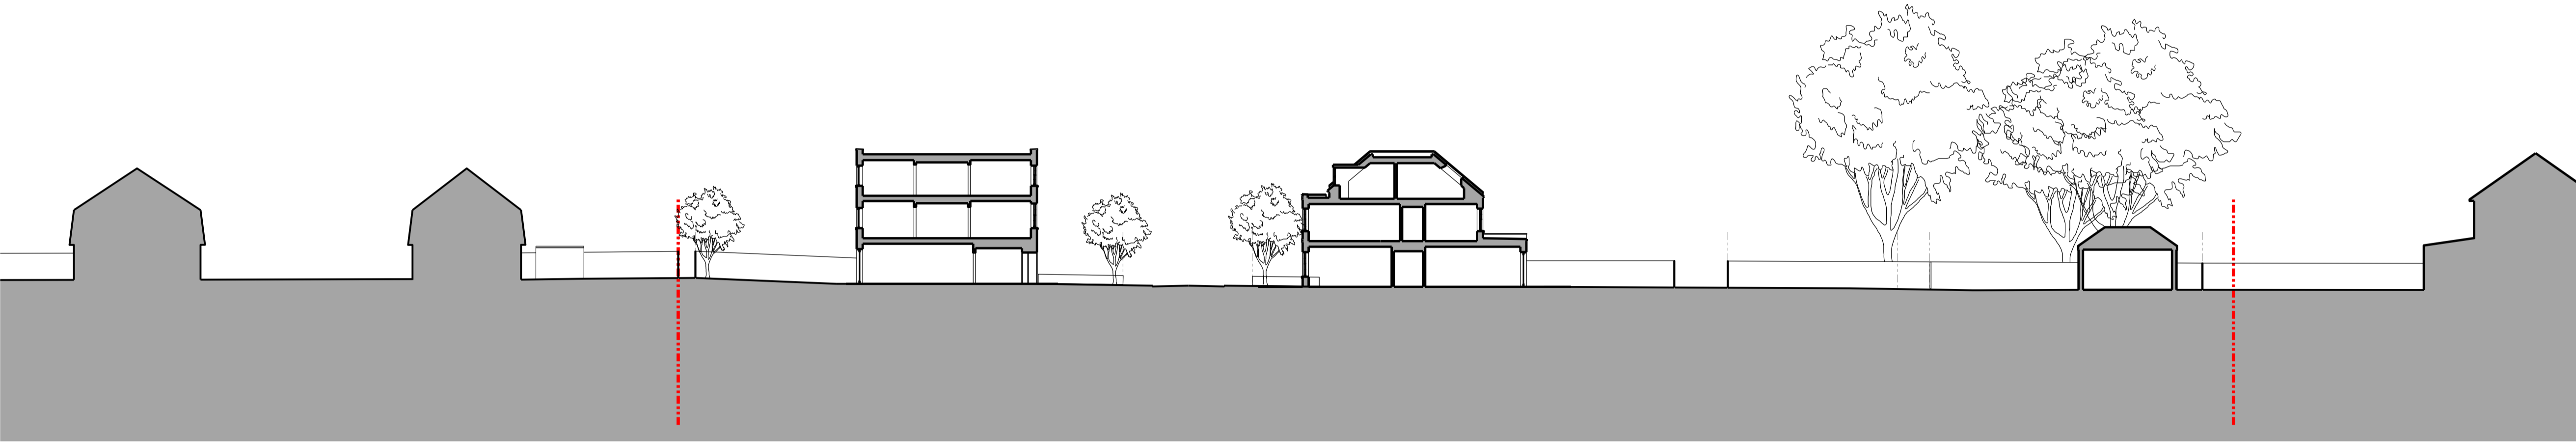

02 Proposed Site Section 02
 P1001_P_102 SCALE 1:100



03 Proposed Site Section 03
 P1001_P_102 SCALE 1:100

00 Issued for Planning 20/12/13 VW GS
 Rev: Description: Date Dm by: Ckd by:

MAA Architects
 the boathouse design studio
 27 ferry road teddington tw11 9nn
 t: 020 8973 0050
 e: info@maa-architects.com
 w: www.maa-architects.com



Client:
Berkeley Homes (Central London) Ltd

Project Name:
Latchmere House Scheme 2

Drawing Title:
Proposed Site Sections: Sheet 01

Project No: BKH06	Drawing No: P_102	Revision: 00	Scale: 1:250 @ A1	Date: Dec. 2013
Drawn by: VW	Checked by: GS	Drawing Status: Planning		