


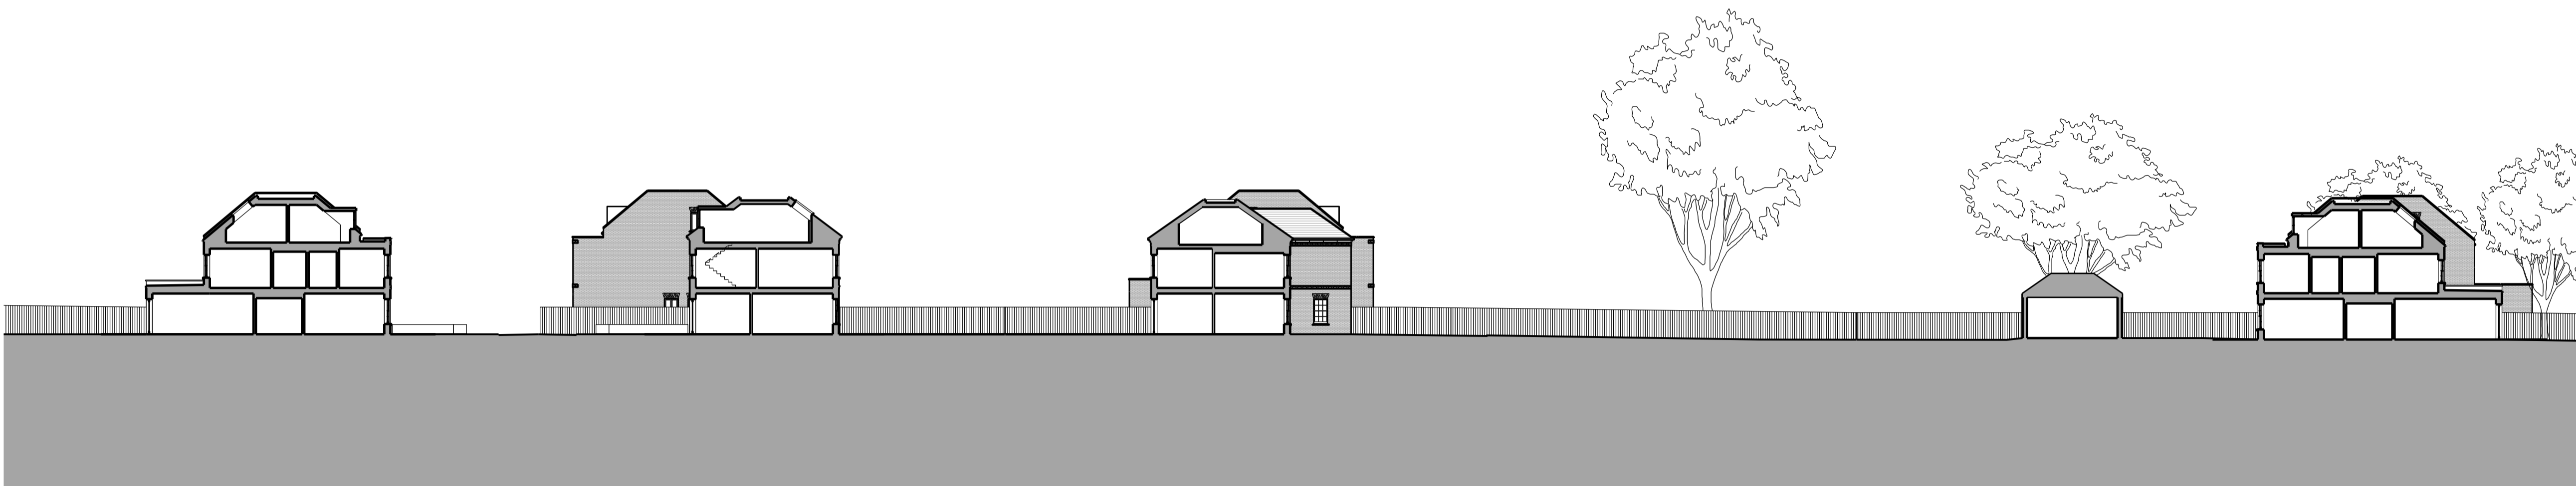

01 Proposed Site Section 04
WORK_P_103 SCALE: 1:100




02 Proposed Site Section 05
WORK_P_103 SCALE: 1:100




03 Proposed Site Section
WORK_P_103 SCALE: 1:100

General Notes:

Do not scale from this drawing. Use marked dimensions.
 Should any discrepancies be noted, please inform this office.
 This drawing is copyright of Matthew Allchurch Architects Limited

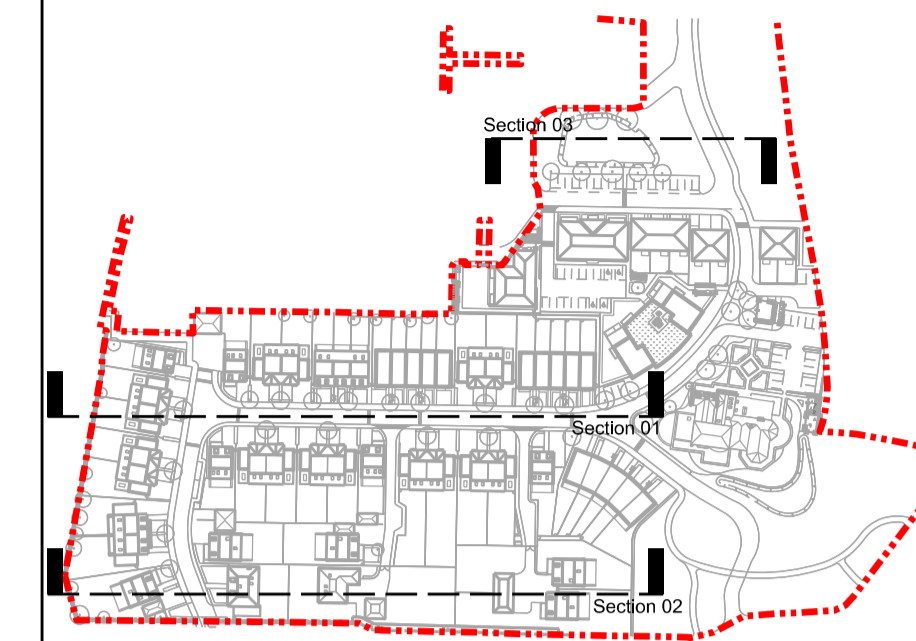

00 Issued for Planning 20/12/13 VW GS
 Rev: Description: Date Dm by: Ckd by:

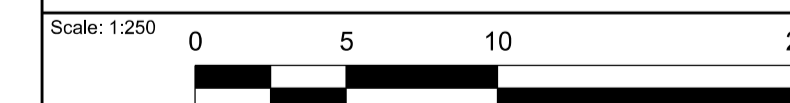

Client:
Berkeley Homes (Central London) Ltd
 Project Name:
Latchmere House Scheme 2
 Drawing Title:

Proposed Site Sections: Sheet 02

Project No: BKH06	Drawing No: P_103	Revision: 00	Scale: 1:250 @ A1	Date: Dec. 2013
Drawn by: VW	Checked by: GS	Drawing Status: Planning		