



01 Proposed Street Scene Elevation 01: Avenue Looking North West  
SCALE: 1:500



02 Proposed Street Scene Elevation 02: Avenue Looking South East  
SCALE: 1:500




03 Proposed Street Scene 03: Greenside Houses  
SCALE: 1:500



04 Proposed Street Scene Elevation: Close Looking South East  
SCALE: 1:500


**General Notes:**

Do not scale from this drawing. Use marked dimensions.  
Should any discrepancies be noted, please inform this office.  
This drawing is copyright of Matthew Allchurch Architects Limited

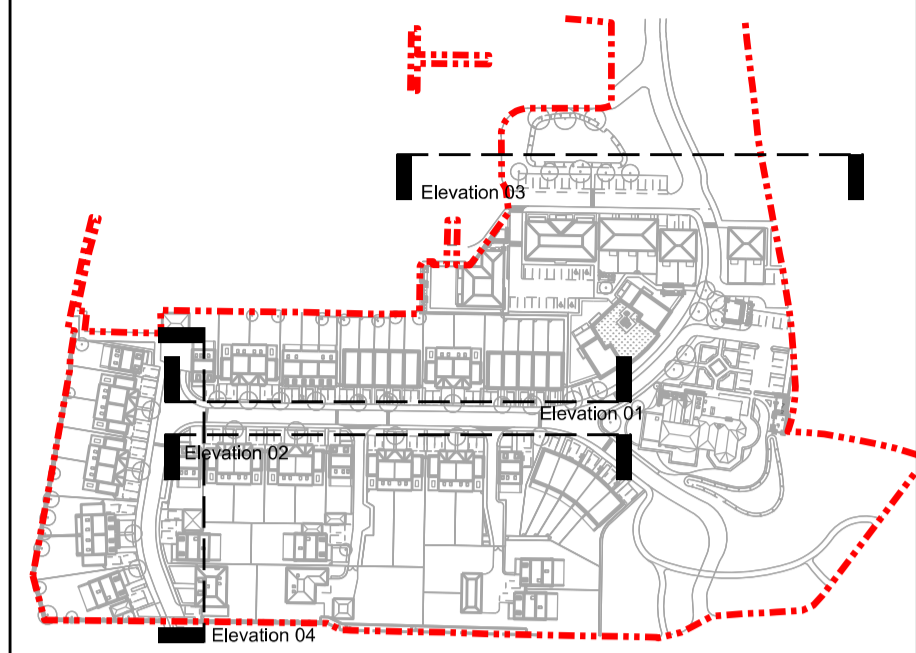

00	Issued for Planning	20/12/13	VW	GS
Rev:	Description:	Date	Drn by:	Ckd by:

**MAA Architects**  
the boathouse design studio  
27 ferry road teddington tw11 9nn  
t: 020 8973 0050  
e: info@maa-architects.com  
w: www.maa-architects.com

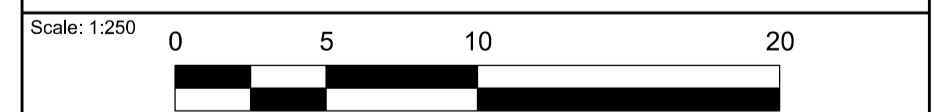

Client:  
**Berkeley Homes (Central London) Ltd**  
Project Name:  
**Latchmere House Scheme 2**  
Drawing Title:

**Proposed Street Scene Elevations**

Project No:	Drawing No:	Revision:	Scale:	Date:
BKH06	P_104	00	1:250 @ A1	Nov. 2013
Drawn by:	Checked by:	Drawing Status:		
VW	GS	<b>Planning</b>		