

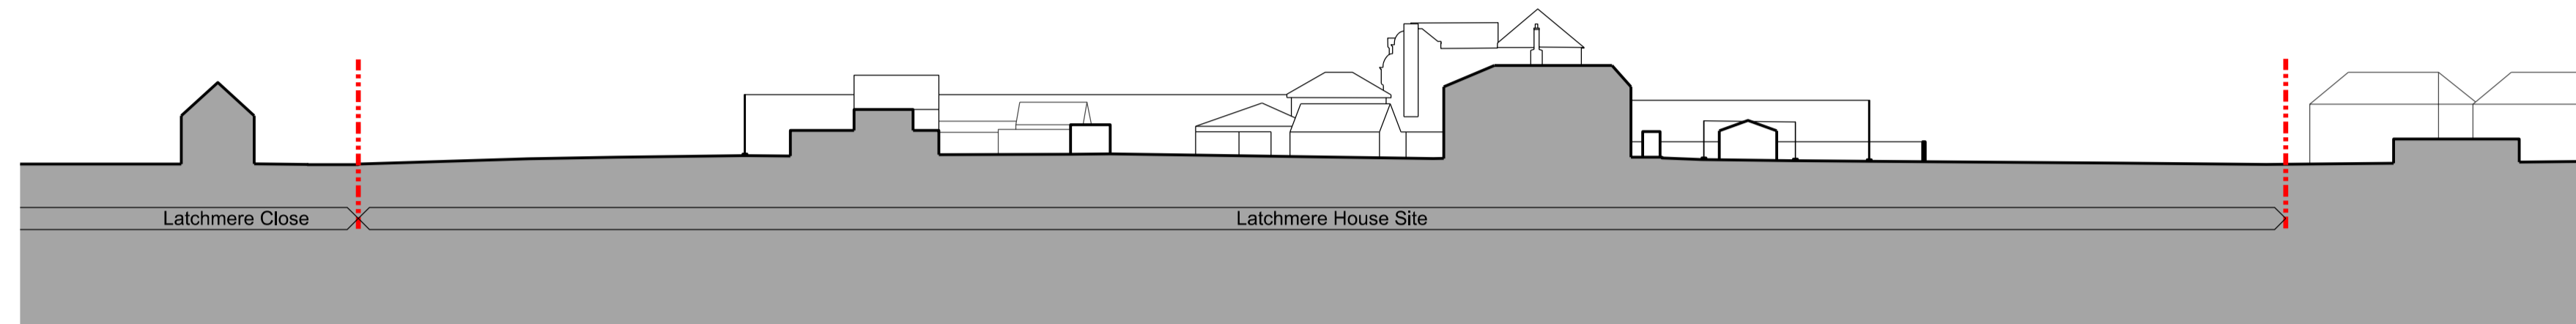


General Notes:


Do not scale from this drawing. Use marked dimensions.
Should any discrepancies be noted, please inform this office.
This drawing is copyright of Matthew Allchurch Architects Limited

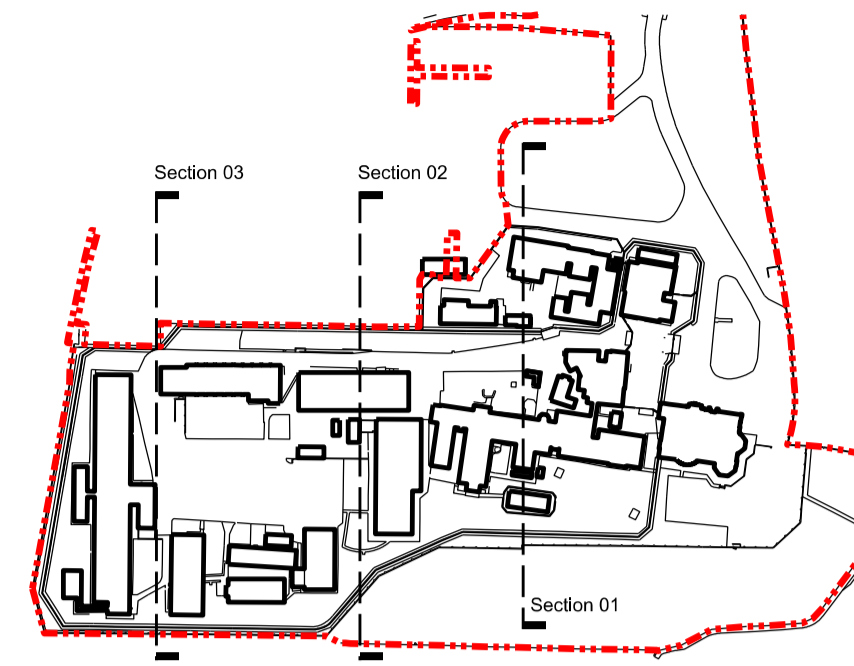

01 Existing Site Section 01
WORK P.013 SCALE 1:100

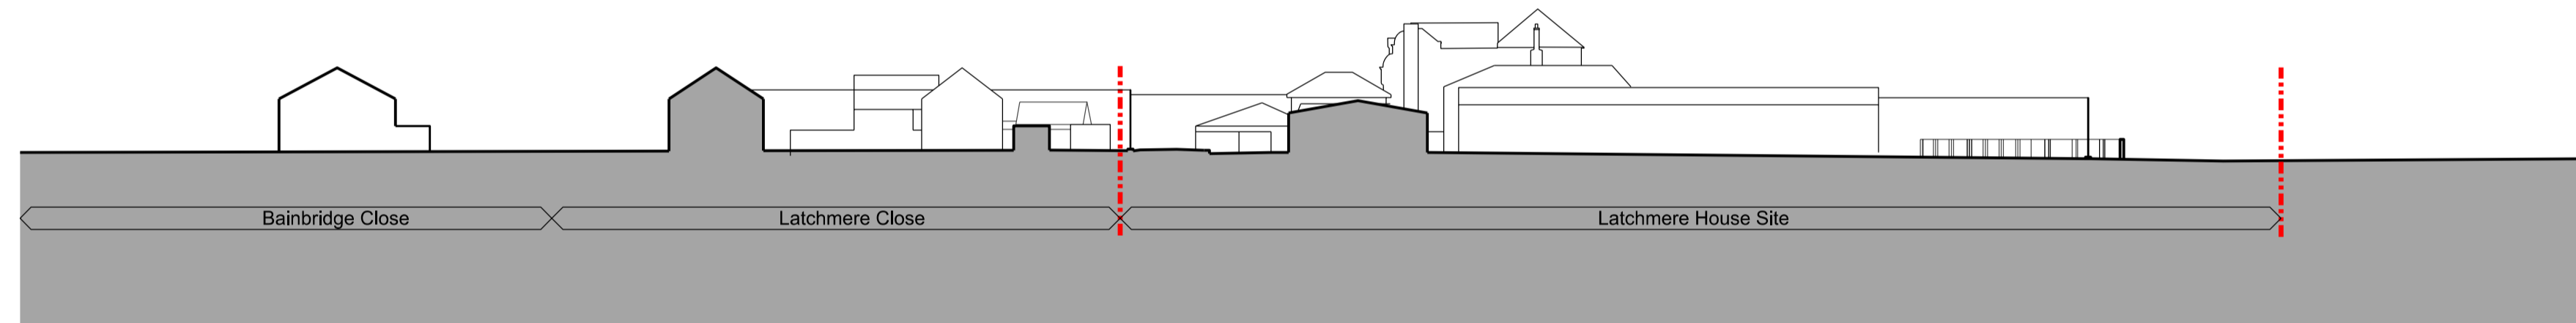


02 Existing Site Section 02
WORK P.013 SCALE 1:100

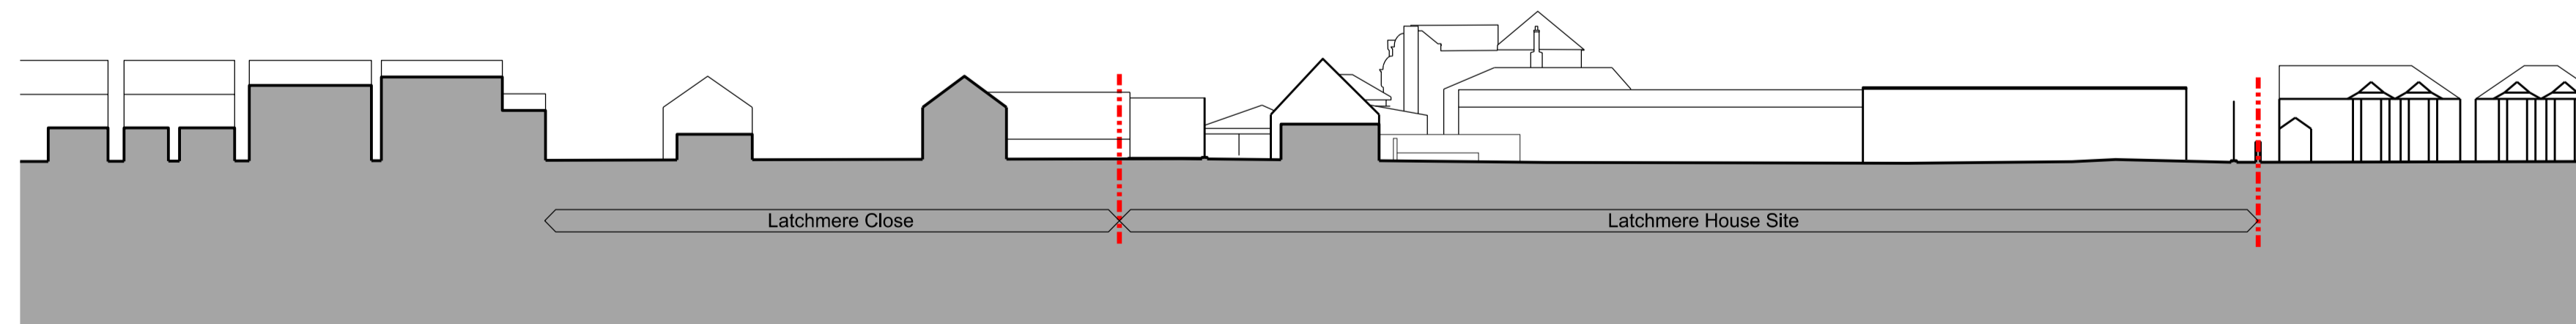

03 Existing Site Section 03
WORK P.013 SCALE 1:100

00 Issued for Planning 20/12/13 VW GS
Rev: Description: Date Dm by: Ckd by:

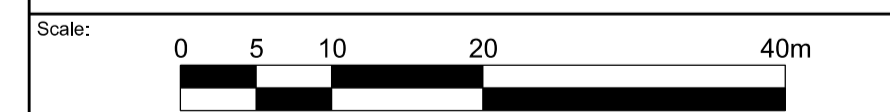

Client:
Berkeley Homes (Central London) Ltd
Project Name:
Latchmere House Scheme 1
Drawing Title:

Existing Site Sections: Sheet 01

Project No: BKH04	Drawing No: P_013	Revision: 00	Scale: 1:500 @ A1	Date: Dec. 2013
Drawn by: VW	Checked by: GS	Drawing Status: Planning		