

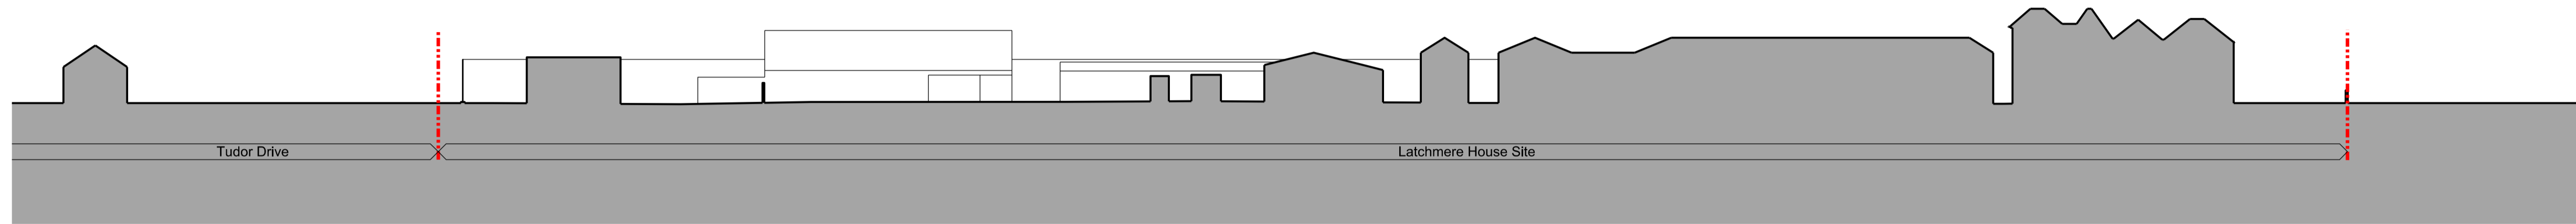


General Notes:


Do not scale from this drawing. Use marked dimensions.
Should any discrepancies be noted, please inform this office.
This drawing is copyright of Matthew Allchurch Architects Limited

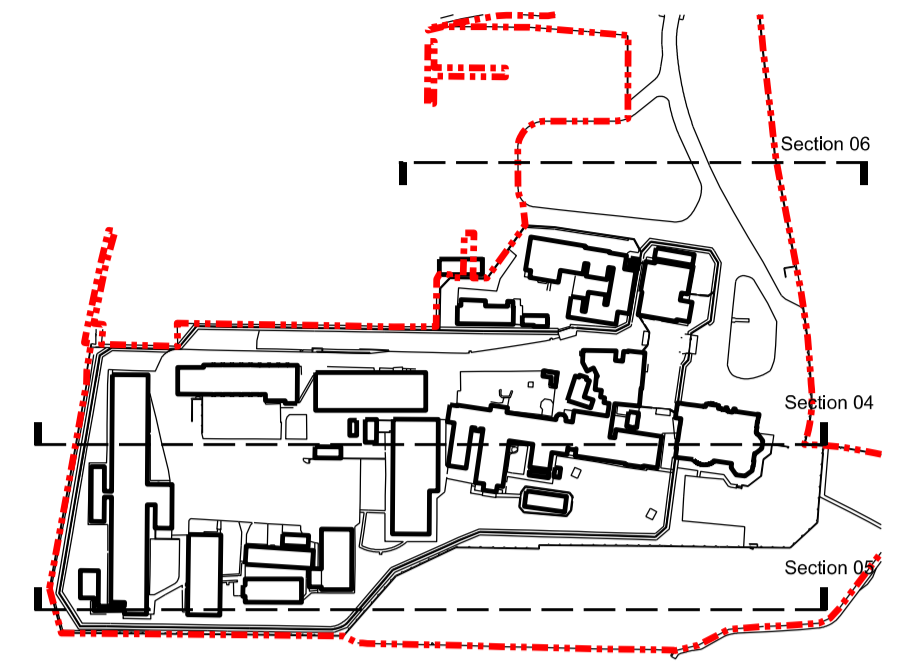

01 Existing Site Section 04
SCALE: 1:100

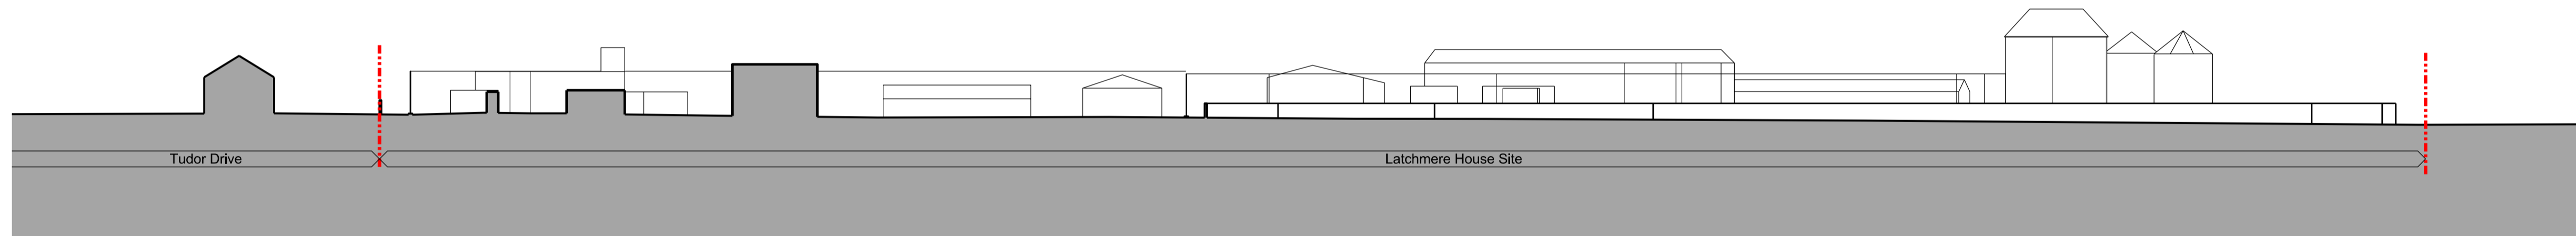

02 Existing Site Section 05
SCALE: 1:100

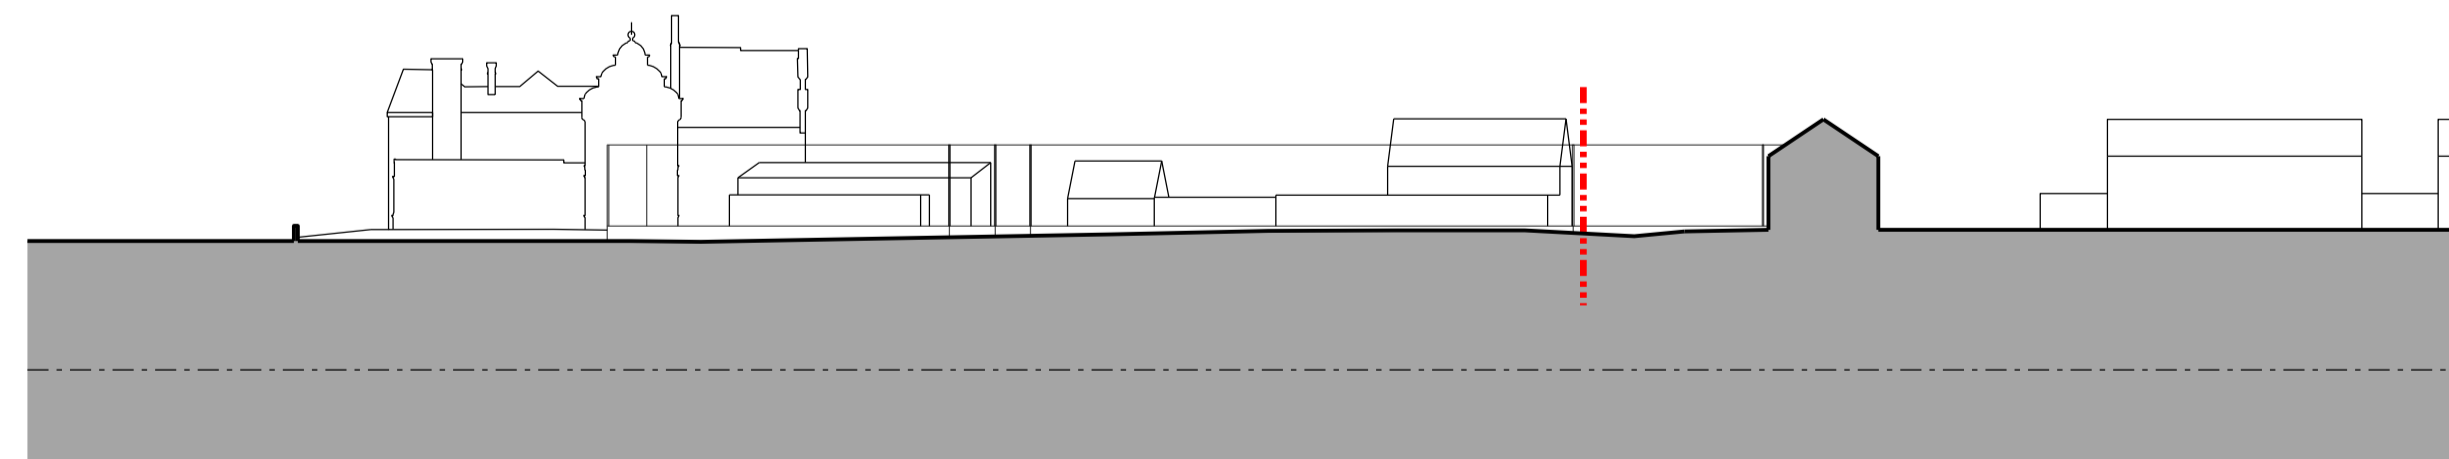

03 Existing Site Section 06
SCALE: 1:100

00 Issued for Planning 20/12/13 VW GS
Rev: Description: Date Dwn by: Ckd by:



Client:
Berkeley Homes (Central London) Ltd

Project Name:
Latchmere House Scheme 1

Drawing Title:
Existing Site Sections: Sheet 02

Project No: BKH04	Drawing No: P_014	Revision: 00	Scale: 1:500 @ A1	Date: Dec. 2013
Drawn by: VW	Checked by: GS	Drawing Status: Planning		