


01 Proposed Site Section 01
0004_P_102 SCALE 1:100

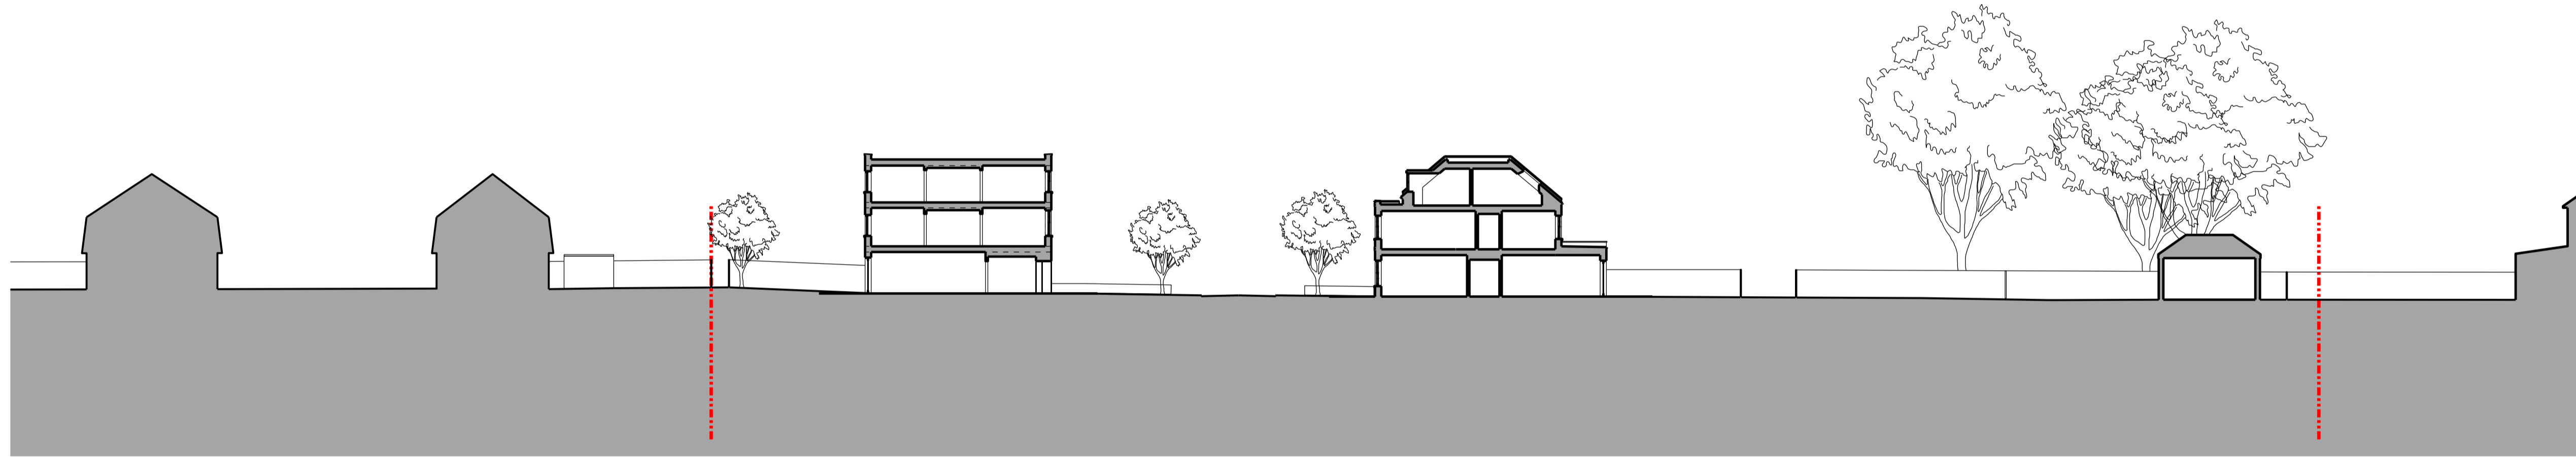


02 Proposed Site Section 03
0004_P_102 SCALE 1:100




03 Proposed Site Section
0004_P_102 SCALE 1:100

General Notes:
 Do not scale from this drawing. Use marked dimensions.
 Should any discrepancies be noted, please inform this office.
 This drawing is copyright of Matthew Alchurch Architects Limited

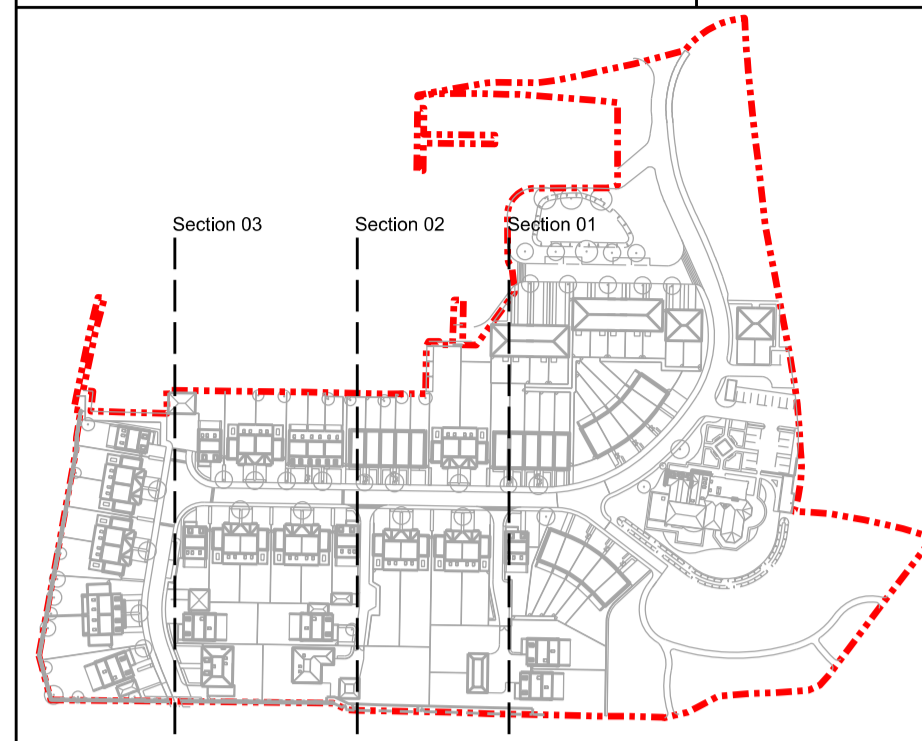

00 Issued for Planning 2012/13 VW GS
 Rev: Description: Date Dm by: Ckd by:

MAA Architects
 the boathouse design studio
 27 ferry road teddington tw11 9nn
 t: 020 8973 0050
 e: info@maa-architects.com
 w: www.maa-architects.com

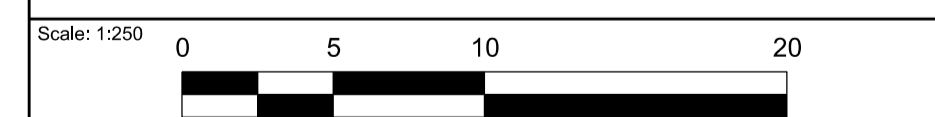

Client:
Berkeley Homes (Central London) Ltd
 Project Name:
Latchmere House Scheme 1

Drawing Title:
Proposed Site Sections: Sheet 01

Project No: BKH04	Drawing No: P_102	Revision: 00	Scale: 1:250 @ A1	Date: Dec. 2013
Drawn by: VW	Checked by: GS	Drawing Status: Planning		