


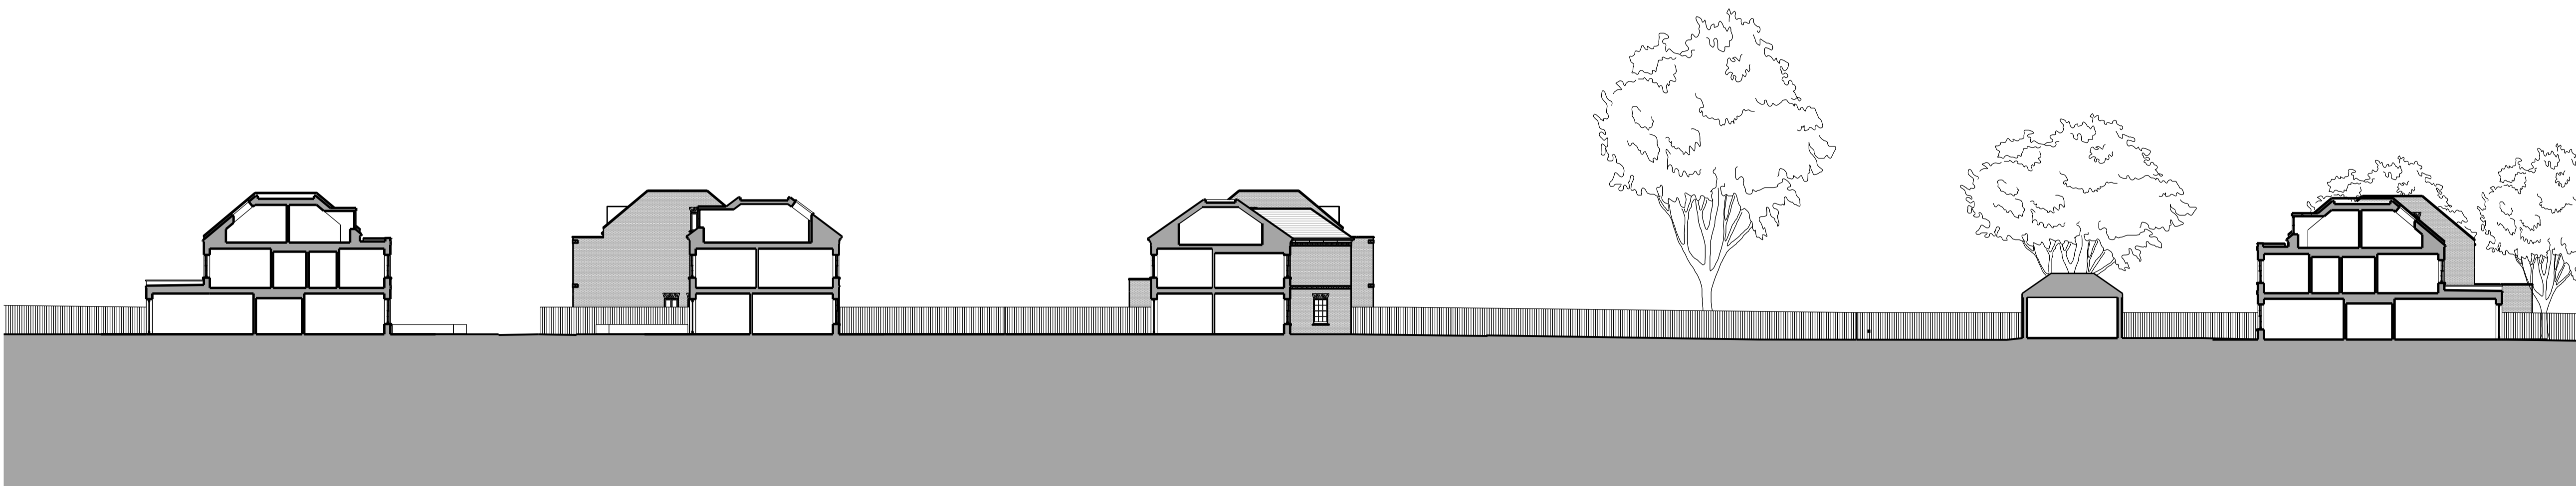

01 Proposed Site Section 04
WORK P. 101 SCALE: 1:100




02 Proposed Site Section 05
WORK P. 102 SCALE: 1:100



03 Proposed Site Section
WORK P. 103 SCALE: 1:100


General Notes:

Do not scale from this drawing. Use marked dimensions.
 Should any discrepancies be noted, please inform this office.
 This drawing is copyright of Matthew Allchurch Architects Limited

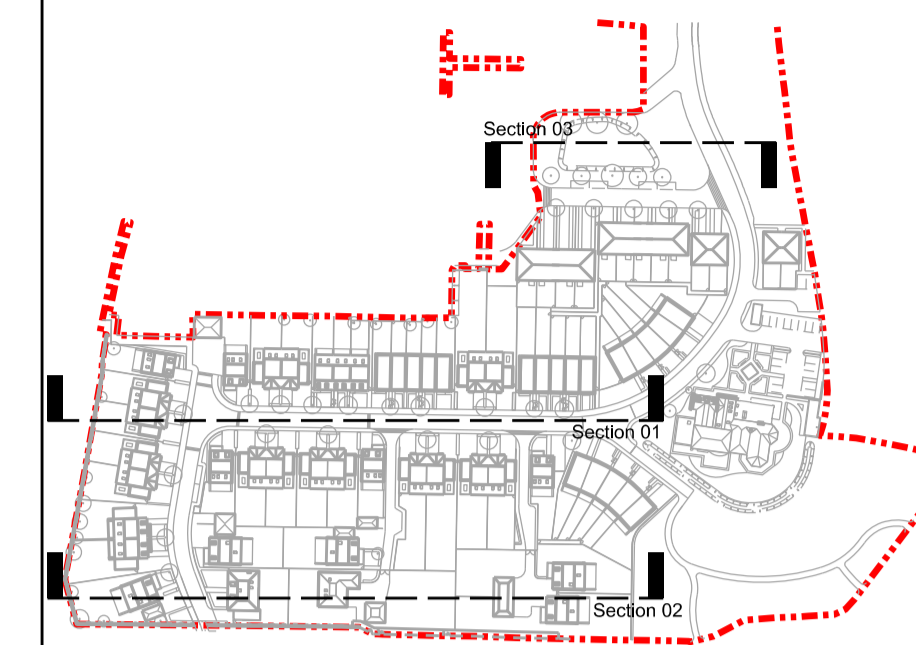

00 Issued for Planning 20/12/13 VW GS
 Rev: Description: Date Dm by: Ckd by:

MAA Architects
 the boathouse design studio
 27 ferry road teddington tw11 9nn
 t: 020 8973 0050
 e: info@maa-architects.com
 w: www.maa-architects.com

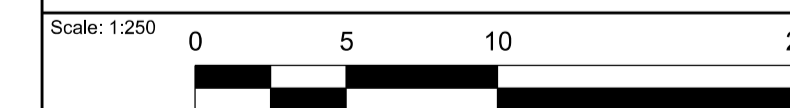

Client:
Berkeley Homes (Central London) Ltd
 Project Name:
Latchmere House Scheme 1
 Drawing Title:

Proposed Site Sections: Sheet 02

Project No: BKH04	Drawing No: P_103	Revision: 00	Scale: 1:250 @ A1	Date: Dec. 2013
Drawn by: VW	Checked by: GS	Drawing Status: Planning		