



0 5m

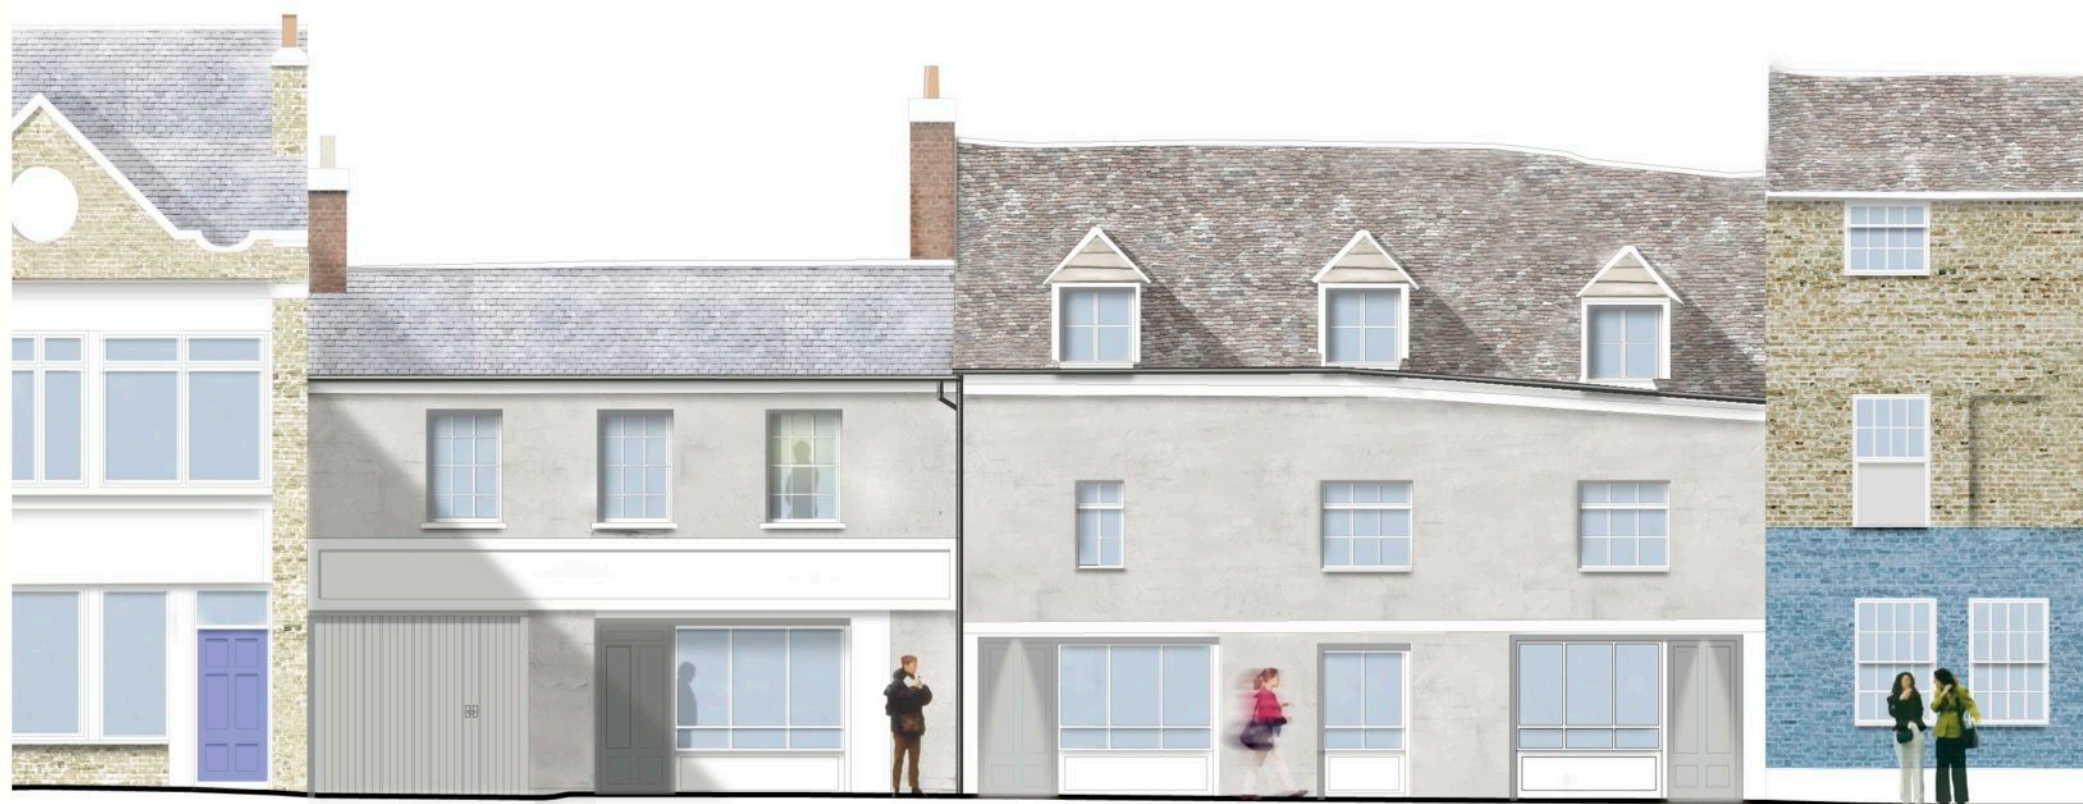

**01 : ILLUSTRATIVE ELEVATION (HIGH STREET)**

Rev.	Date	Description
--	12.02.14	Submitted for Planning Approval.

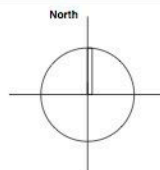

Key:

**NISSEN RICHARDS studio**

Unit 3 Waterhouse T 020 7870 8999  
8 Creman Road info@nissenrichardsstudio.com  
London N1 5QJ www.nissenrichardsstudio.com

Project: 6-8 and 10 High Street, Hampton Wick,  
Kingston upon Thames, KT1 4DB  
Client: Countrywide Design  
Title: Illustrative High Street Elevation  
Scale: 1:50 at A1 1:100 at A3  
Project no: A1372  
Drawing no: **A1372-PL-418**