


Project No	Drawing No	Revision
03723	P(0)2	


© ASH DESIGN CONSULTANTS LTD
 Registered office: 160 Queen Victoria Street, London, EC4V 4DD.
 Company registered in England and Wales No. 4128800
 No part of this drawing may be reproduced without written consent.
 All contractors must visit site and be responsible for taking and
 checking all dimensions relating to this work.
 Do not scale from this drawing.




Rev	Date	By	Amendment

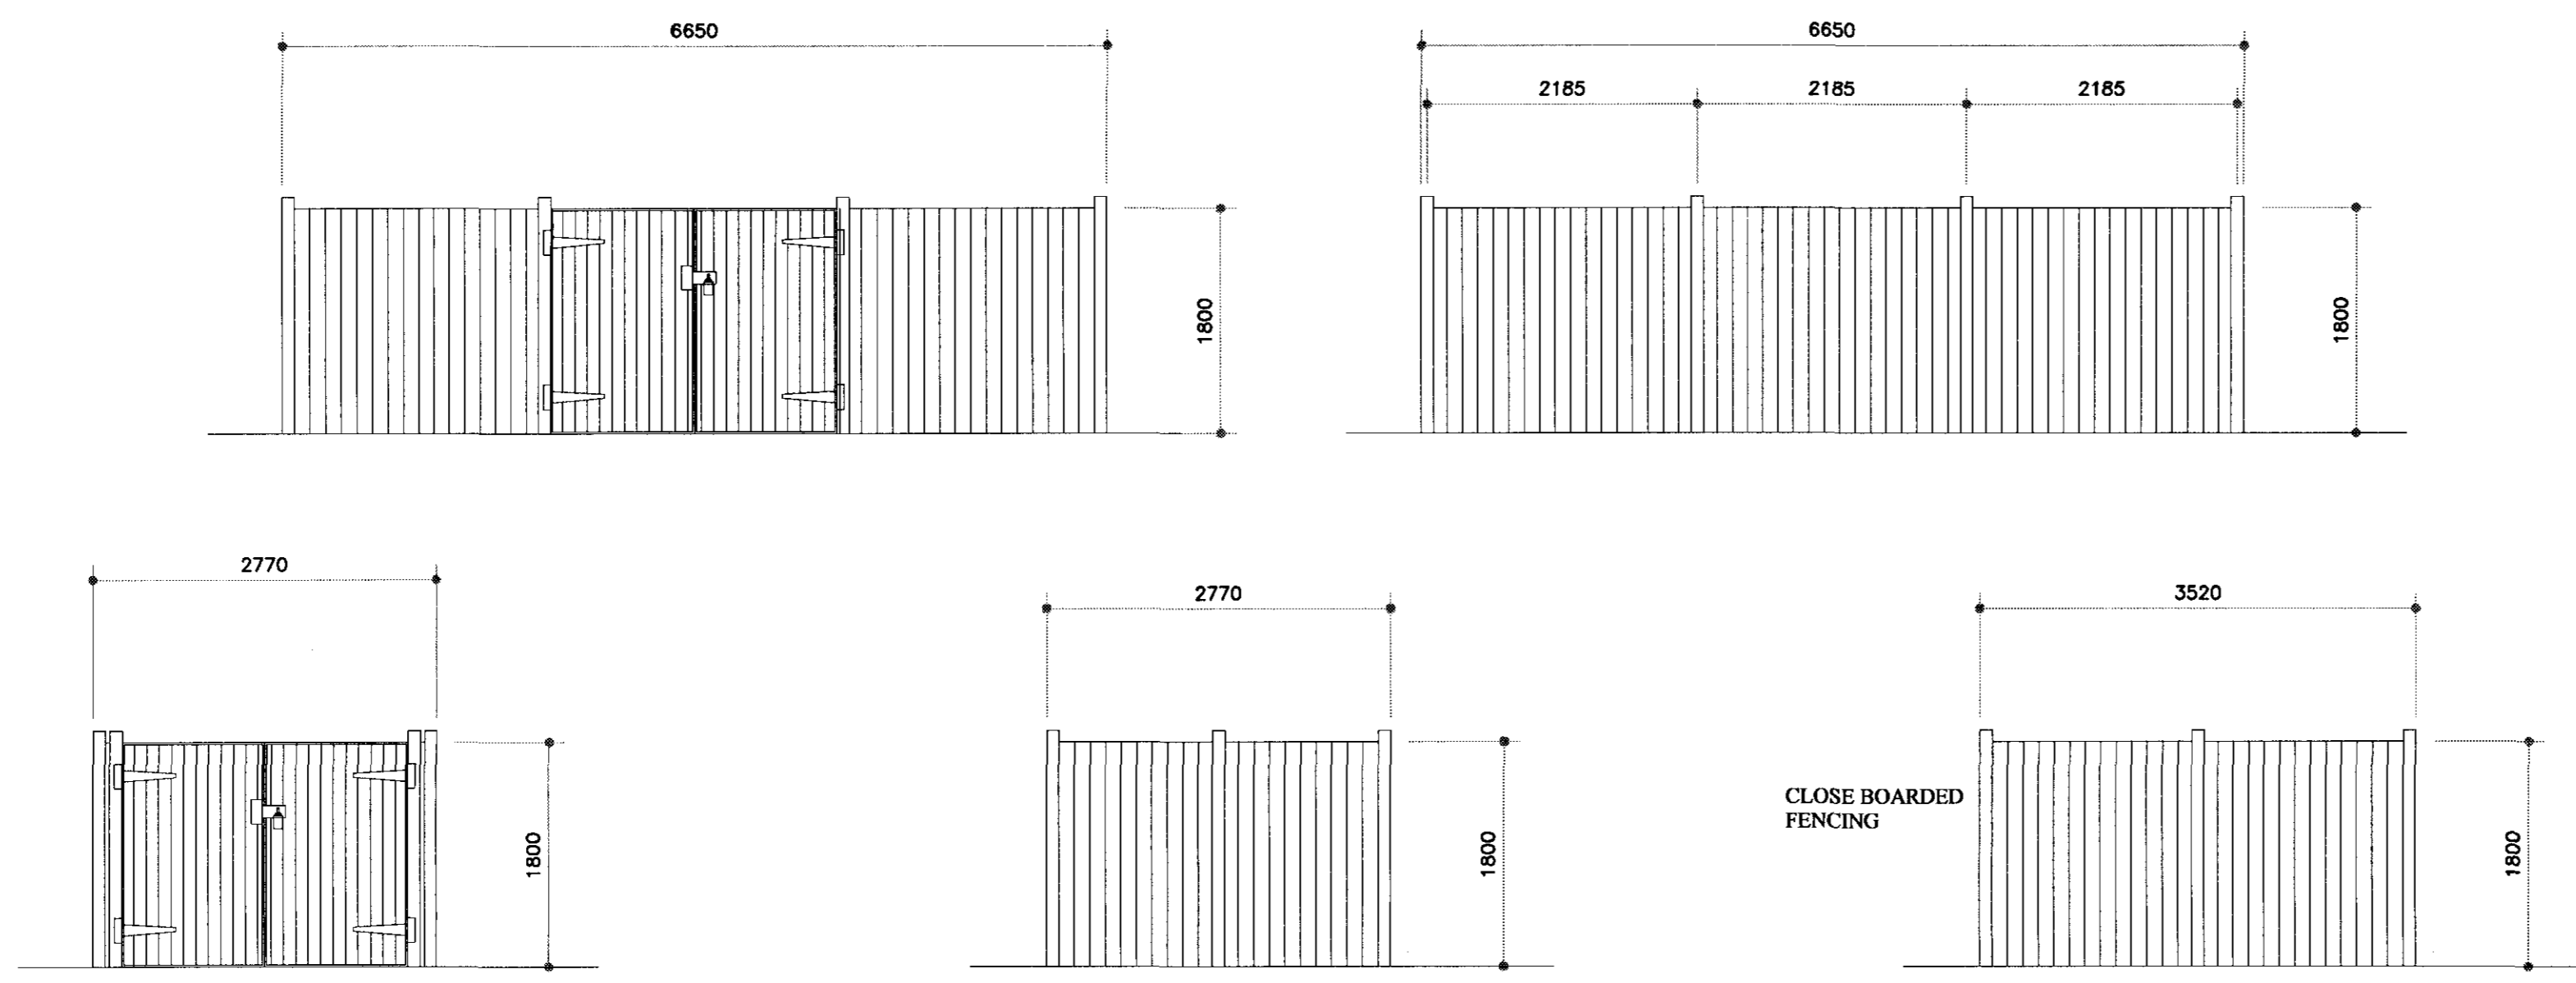

**BIN STORAGE COMPOUNDS
ELEVATIONS**

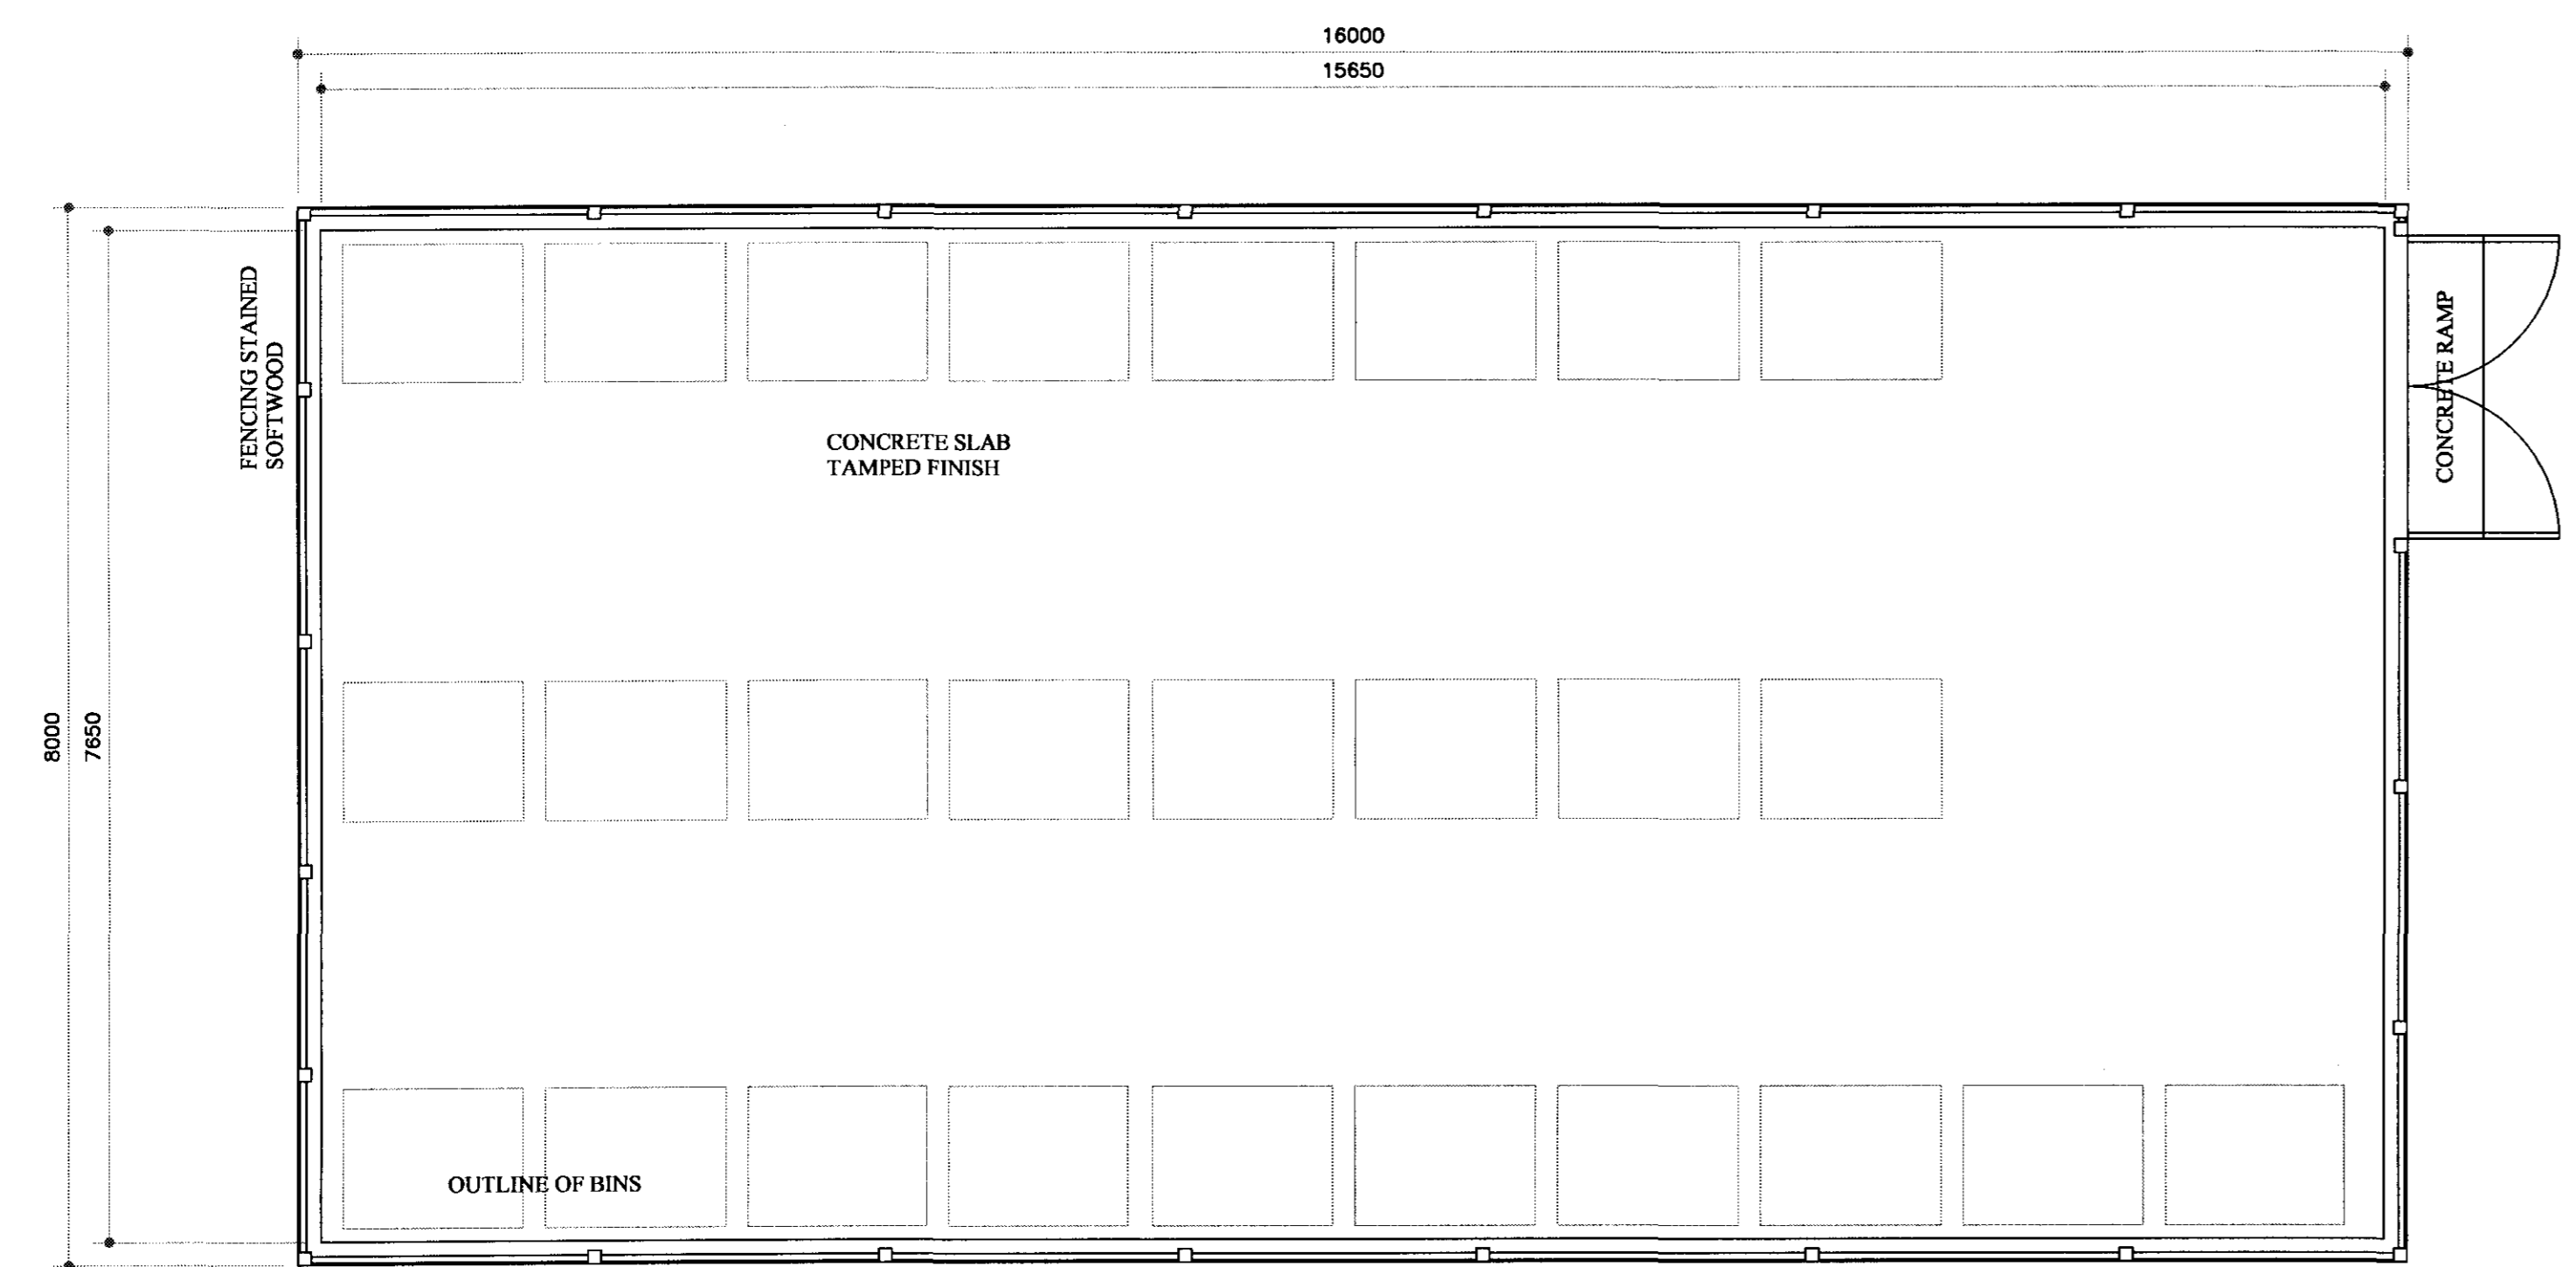


**CENTRAL BIN COLLECTION
COMPOUND**

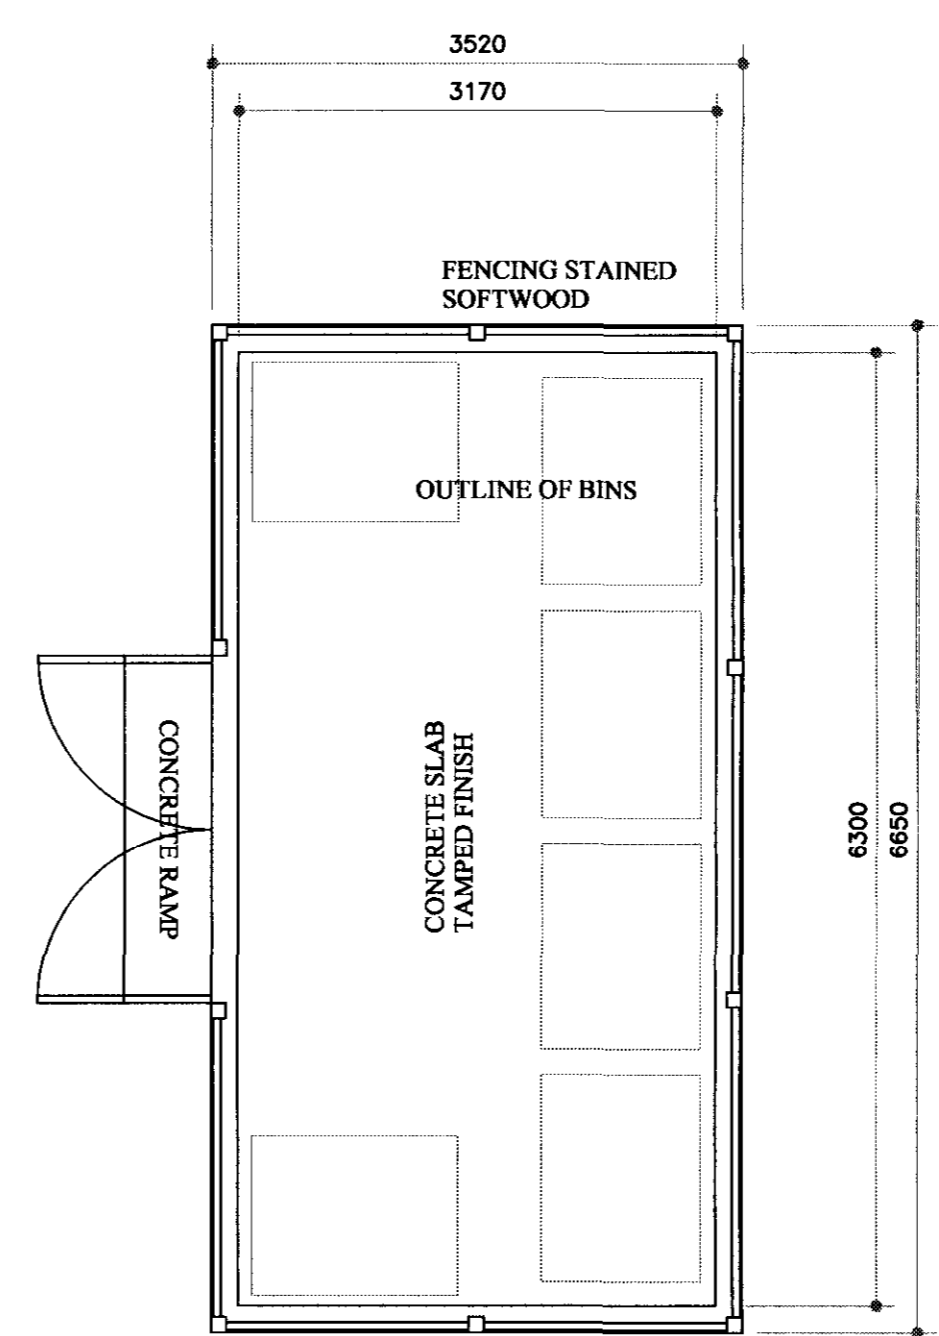

**6 BIN SIDE ACCESS
TYPE 3**

LEGEND

04/0300/FUL

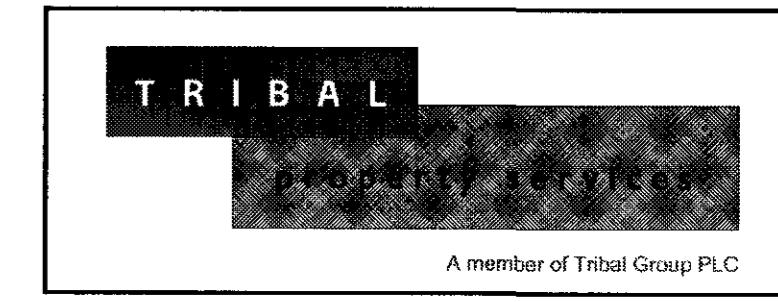

ASH DESIGN
 CONSULTANTS LTD

LONDON
 RIVERSIDE OFFICES, BLOCK A, LITTLEBROOK BUSINESS PARK,
 DARTFORD, KENT DA1 5PZ
 Tel: 01322 627800 E-mail: adol@tribalps.co.uk
 Fax: 01322 250155 Website: www.tribalps.co.uk

BRISTOL
 1 PICKLELAND SQUARE,
 BRISTOL, BS2 9SR
 Tel: 0117 311 5420 Fax: 0117 311 5422

LEEDS
 SUITE 1, GRIMSTON GRANGE OFFICES,
 SHERBURN ROAD, TADCASTER, LS24 9BX
 Tel: 01937 833975 Fax: 01937 833612

LONDON BOROUGH OF
 RICHMOND UPON THAMES
 02 FEB 2004
 PLANNING

Client St MARY'S COLLEGE TWICKENHAM		
Project MAIN BIN STORE RE-LOCATION		
Drawing BIN STORE COMPOUNDS		
Date 24/01/04	Scale 1/1250	Drawn by JB
		Checked by

Project No	Drawing No	Revision
03723	P(0)2	