


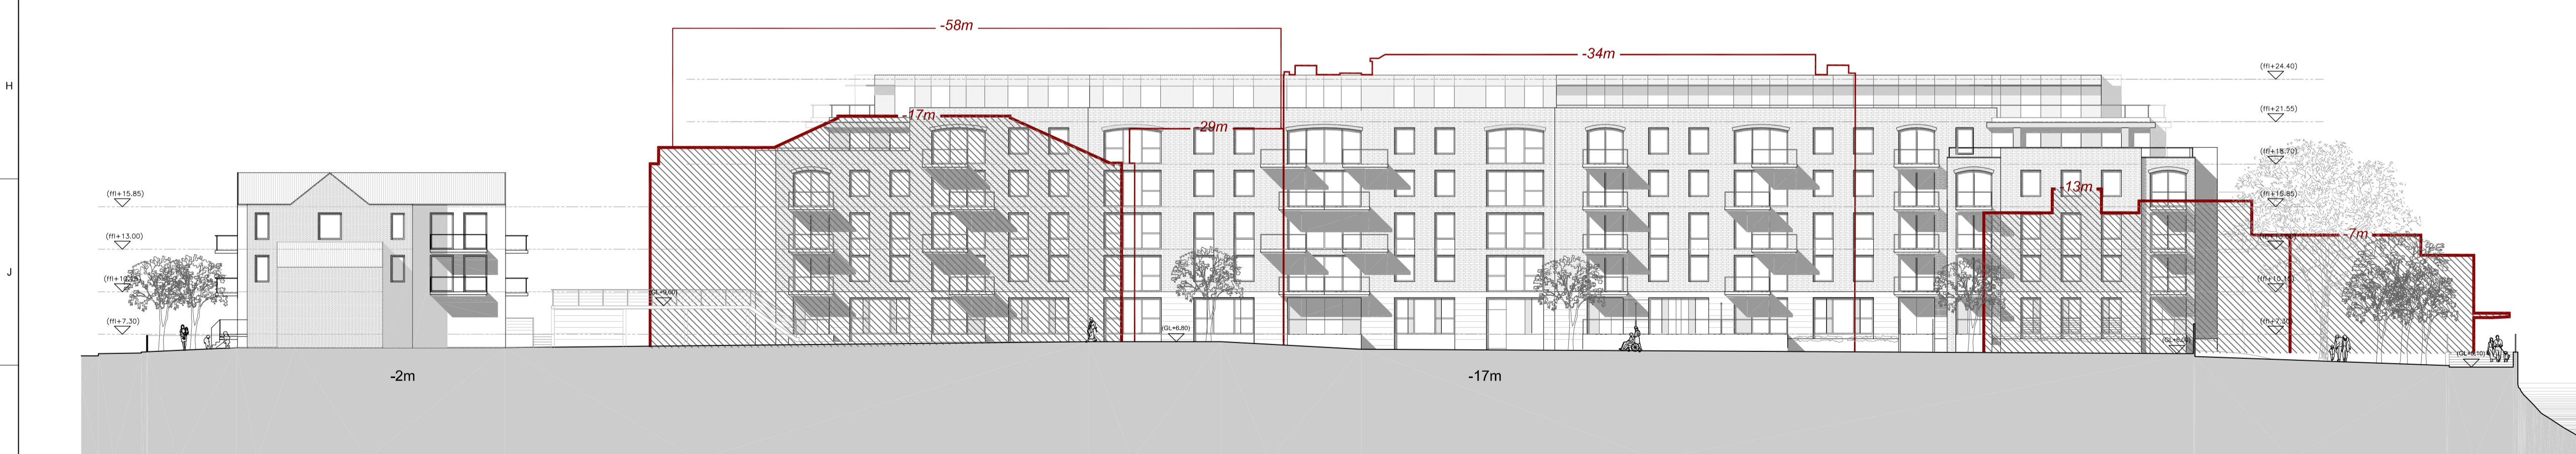


Elevation 3-3' (figured dimensions are the distance an existing or proposed plane is away from its relevant boundary)



Elevation 4-4' (figured dimensions are the distance an existing or proposed plane is away from its relevant boundary)

CLIENT
 STRUCTURAL ENGINEER
 SERVICES ENGINEER
 CONSULTANT

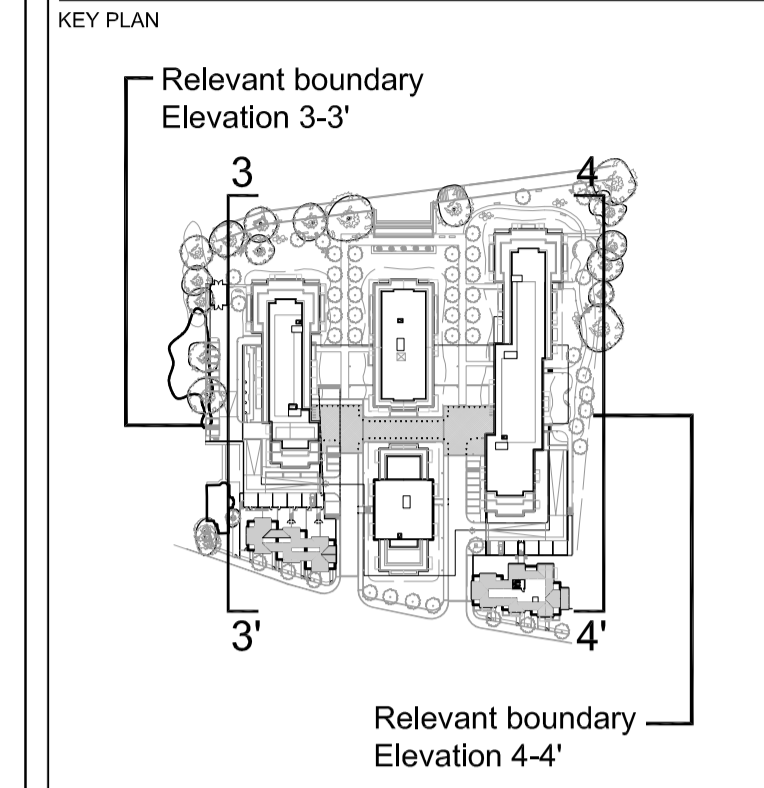

NOTES:
 DO NOT SCALE. FIGURED DIMENSIONS ONLY TO BE TAKEN FROM THIS DRAWING. CHECK DIMENSIONS ON SITE AND REPORT DISCREPANCIES TO THE ARCHITECT.
 THIS DRAWING IS PROTECTED BY COPYRIGHT.
 ALL AREAS HAVE BEEN MEASURED FROM CURRENT DRAWINGS. THEY MAY VARY BECAUSE OF (EG) SURVEY, DESIGN DEVELOPMENT, CONSTRUCTION TOLERANCES, STATUTORY REQUIREMENTS OR RE-DEFINITION OF THE AREAS TO BE MEASURED.

P1	13.12.13	ISSUED AS PLANNING APPLICATION	MA	JW
No.	Date	Comment	Drawn	Chkd
Revisions				

Issue Status
PLANNING
tp bennett
 architecture
 interiors
 planning

One Amara Street London SE1 0NE UK +44 (0) 20 7208 2000 www.tpbennt.com
 London Moscow Abu Dhabi New York

Project
Teddington Riverside
Proposed Residential Redevelopment
Broom Road, Teddington

Drawing Title
Existing and proposed elevations -
comparative distances from relevant boundary
Elevation 3-3' / 4-4'

Drawn	Date	Scale @ A1	Alt. Ref.
SG	11.11.2013	1:250	--

tp bennett Project No.	Drawing Number	Rev
A9991	D 0211	P1