


Elevation 3-3'



Elevation 4-4'

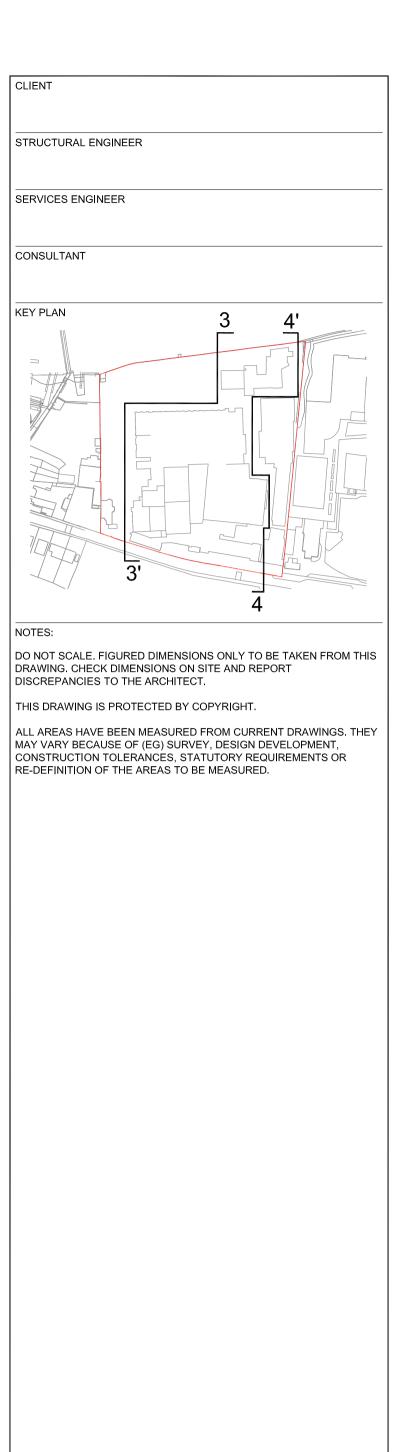

 P1
 13.12.13
 ISSUED AS PLANNING APPLICATION

 No.
 Date
 Comment

 Revisions
 Issue Status
PLANNING

tp bennett interiors

planning

Teddington Riverside

Proposed Residential Redevelopment Broom Road, Teddington

Drawing Title

Existing elevations Elevation 3-3' / 4-4'

	tp bennett Project No.		F 0201		P1 。	
					Rev	
	Drawn SG	Date 11.11.2013	Scale @ A1 1:250	Alt. Ref.		