


Proposed Elevation 5-5'



Proposed Elevation 6-6'

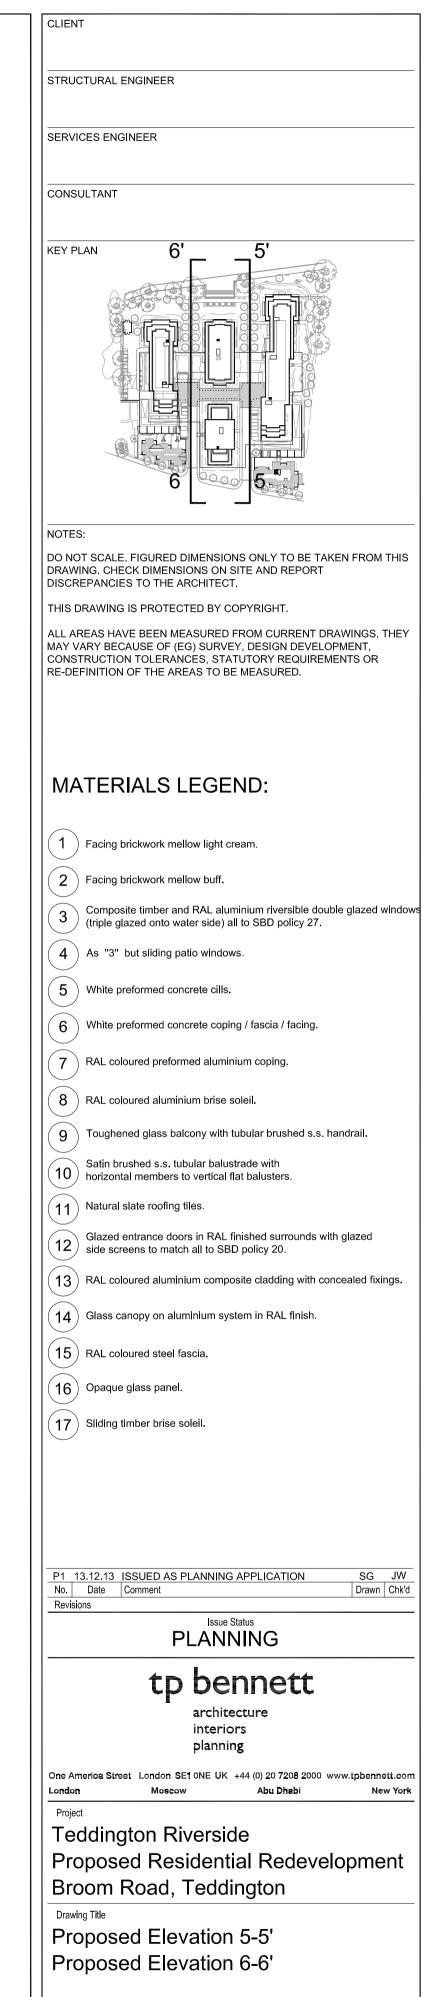

Date 11.11.2013

A9991

Scale @ A1 Alt. Ref. | 1:250 | --

P1

D 0202