

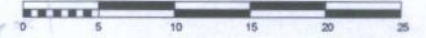


NOTES

THIS DRAWING IS THE COPYRIGHT OF THE ARCHITECTS AND MAY NOT BE REPRODUCED WITHOUT PERMISSION

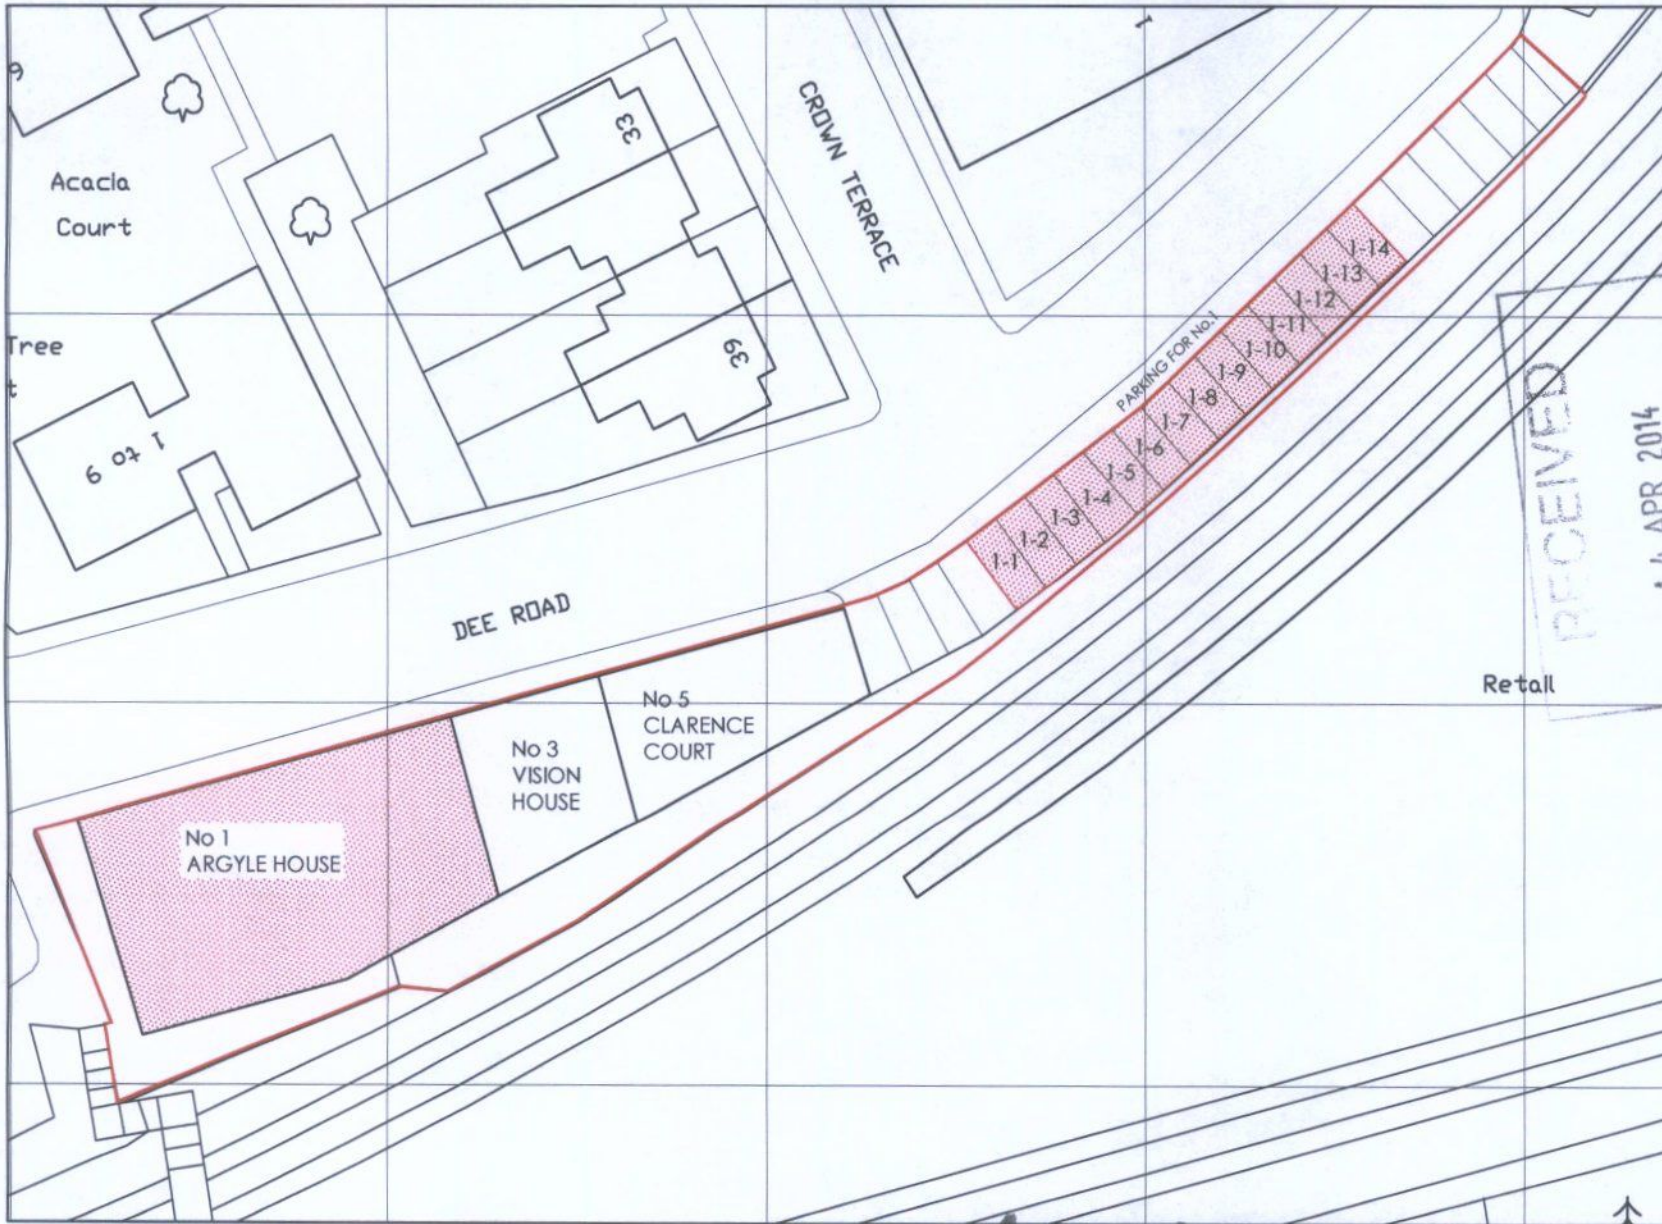

@ 1:500

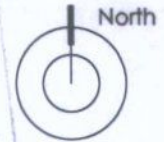

RECEIVED

14 APR 2014

PLANNING

Retail

Site plan

1:500 @ A4

FEB 2014

668 P100A

1 DEE ROAD RICHMOND  
 CHANGE OF USE B1(a) TO C3  
 prior notification application

92-98 LOWER MORTLAKE ROAD  
 RICHMOND UPON THAMES  
 TW9 2JG

TEL +44 (0)20 8614 7950  
 FAX +44 (0)20 8614 7969  
 WEB www.quadprojects.com



14 / 15 19 / P3JPA

Site Plan 1:500