


Proposed Elevation 9-9'

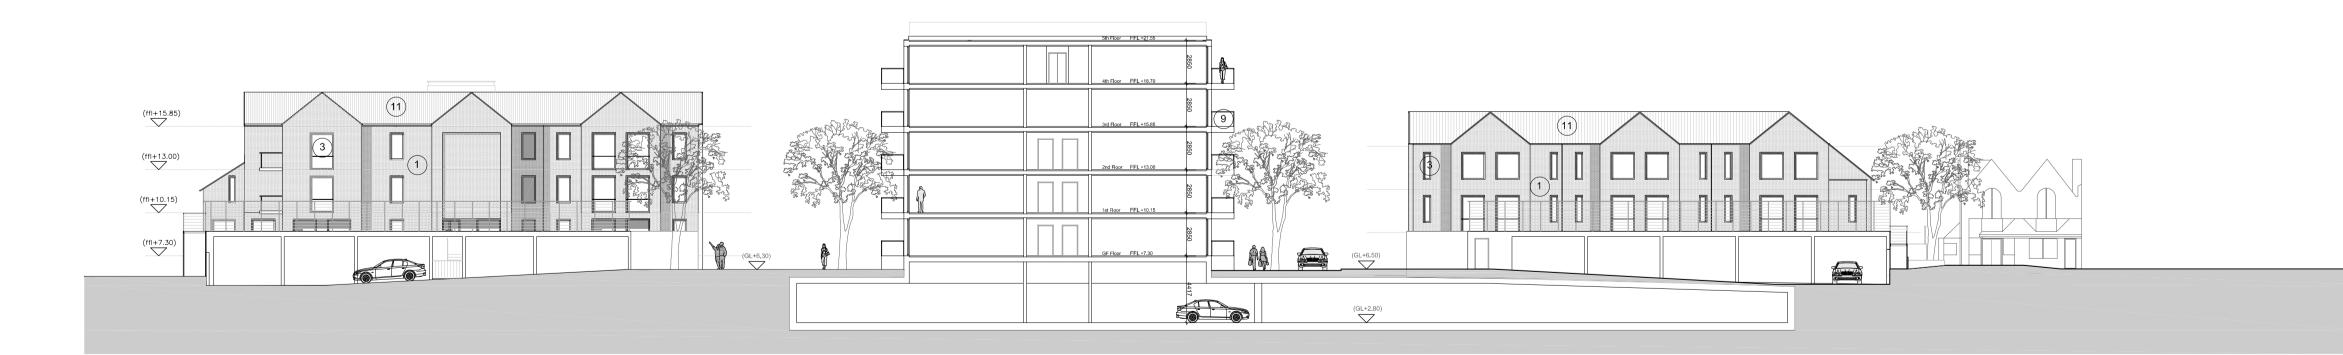

Proposed Elevation 10-10'

STRUCTURAL ENGINEER SERVICES ENGINEER CONSULTANT KEY PLAN NOTES: DO NOT SCALE. FIGURED DIMENSIONS ONLY TO BE TAKEN FROM THIS DRAWING. CHECK DIMENSIONS ON SITE AND REPORT DISCREPANCIES TO THE ARCHITECT.

THIS DRAWING IS PROTECTED BY COPYRIGHT.

ALL AREAS HAVE BEEN MEASURED FROM CURRENT DRAWINGS. THEY MAY VARY BECAUSE OF (EG) SURVEY, DESIGN DEVELOPMENT, CONSTRUCTION TOLERANCES, STATUTORY REQUIREMENTS OR RE-DEFINITION OF THE AREAS TO BE MEASURED.

MATERIALS LEGEND:

- 1 Facing brickwork mellow light cream.
- 2 Facing brickwork mellow buff.
- Composite timber and RAL aluminium riversible double glazed windows (triple glazed onto water side) all to SBD policy 27.
- (4) As "3" but sliding patio windows.
- (5) White preformed concrete cills.
- (6) White preformed concrete coping / fascia / facing.
- **7** RAL coloured preformed aluminium coping.
- (8) RAL coloured aluminium brise soleil.
- (9) Toughened glass balcony with tubular brushed s.s. handrail.
- Satin brushed s.s. tubular balustrade with horizontal members to vertical flat balusters.
- (11) Natural slate roofing tiles.
- Glazed entrance doors in RAL finished surrounds with glazed side screens to match all to SBD policy 20.
- (13) RAL coloured aluminium composite cladding with concealed fixings.
- (14) Glass canopy on aluminium system in RAL finish.
- (15) RAL coloured steel fascia.
- (16) Opaque glass panel.
- (17) Sliding timber brise solell.

F	2	12.06.14	Updated in line with flood and landscape refinements	SG	JW
1 —			Tollifornionio		
<u> </u>	21	13.12.13	ISSUED AS PLANNING APPLICATION	MA	JW
1	No.	Date	Comment	Drawn	Chk'd
F	Revisions Issue Status				
-					

PLANNING



planning

Teddington Riverside

Proposed Residential Redevelopment Broom Road, Teddington

Proposed Elevation 9-9' Proposed Elevation 10-10'

Scale @ A1 Alt. Ref. 1:250 --Date 11.11.2013 D 0204 A9991

PLOTTED FILE: R:\ACTIVE PROJECTS\ARCHITECTS\A9991 PROJECT COOPER\CAD\ACTIVE\D SERIES\A9991D0204.DWG PLOT TIME: 12.06.2014 6:04 PM