



Elevation 1-1' (figured dimensions are the distance an existing or proposed plane is away from its relevant boundary)

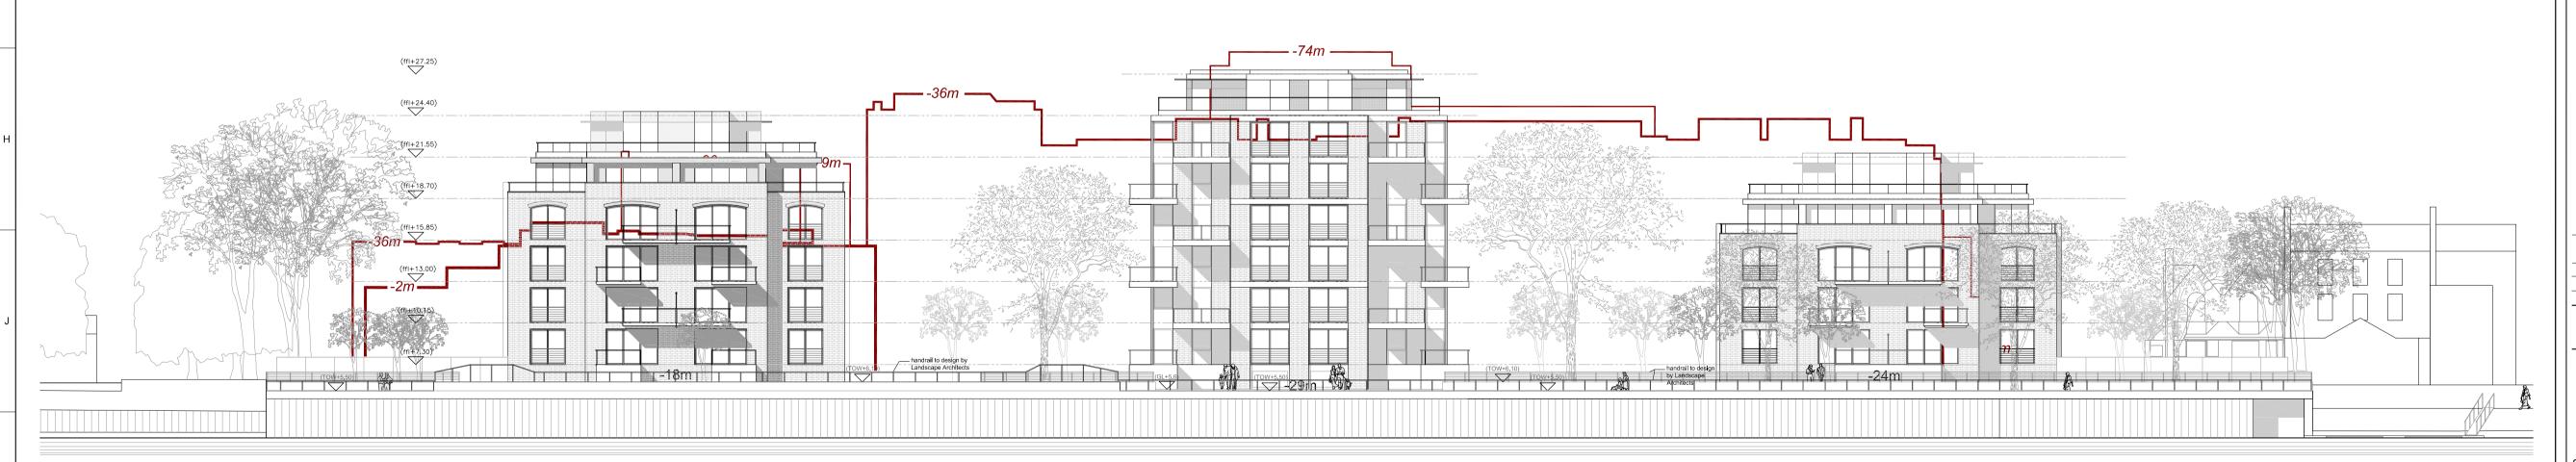

Elevation 2-2' (figured dimensions are the distance an existing or proposed plane is away from its relevant boundary)

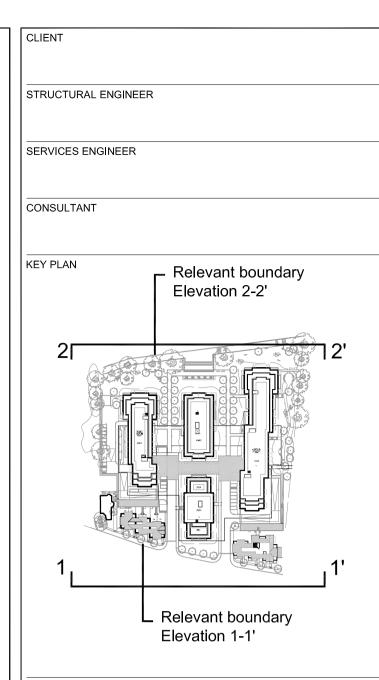

NOTES:

DO NOT SCALE. FIGURED DIMENSIONS ONLY TO BE TAKEN FROM THIS DRAWING. CHECK DIMENSIONS ON SITE AND REPORT DISCREPANCIES TO THE ARCHITECT.

THIS DRAWING IS PROTECTED BY COPYRIGHT

ALL AREAS HAVE BEEN MEASURED FROM CURRENT DRAWINGS. THEY MAY VARY BECAUSE OF (EG) SURVEY, DESIGN DEVELOPMENT, CONSTRUCTION TOLERANCES, STATUTORY REQUIREMENTS OR RE-DEFINITION OF THE AREAS TO BE MEASURED.

| P2           | 12.06.14 | Updated in line with elevation refinements to | MA    | JW    |  |  |  |  |  |  |
|--------------|----------|---|-------|-------|--|--|--|--|--|--|
|              |          | flood and landscape                           |       |       |  |  |  |  |  |  |
| P1           | 13.12.13 | ISSUED AS PLANNING APPLICATION                | MA    | JW    |  |  |  |  |  |  |
| No.          | Date     | Comment                                       | Drawn | Chk'd |  |  |  |  |  |  |
| Revisions    |          |   |       |       |  |  |  |  |  |  |
| Issue Status |          |   |       |       |  |  |  |  |  |  |
| PLANNING     |          |   |       |       |  |  |  |  |  |  |

## tp bennett architecture

interiors
planning

London Moscow Abu Dhabi New York

Project

Teddington Riverside
Proposed Residential Redevelopment
Broom Road, Teddington

Drawing Title

Existing and proposed elevations -

comparative distances from relevant boundary
Elevation 1-1' / 2-2'

| A9991                  |                    | D 0210              |           | P2 。 |  |
|------------------------|--------------------|---------------------|-----------|------|--|
| tp bennett Project No. |                    | Drawing Number      |           | Rev  |  |
| Drawn<br>SG            | Date<br>11.11.2013 | Scale @ A1<br>1:250 | Alt. Ref. |      |  |