


Plan detail 1:100



Proposed Elevation 4-4' _detail 1:100

CLIENT
STRUCTURAL ENGINEER
SERVICES ENGINEER
CONSULTANT

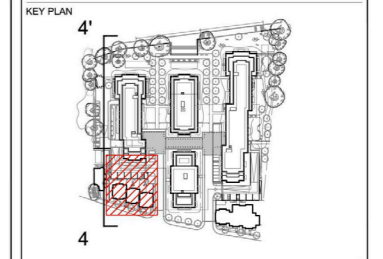

NOTES:
 DO NOT SCALE. FIGURED DIMENSIONS ONLY TO BE TAKEN FROM THIS DRAWING. CHECK DIMENSIONS ON SITE AND REPORT DISCREPANCIES TO THE ARCHITECT.
 THIS DRAWING IS PROTECTED BY COPYRIGHT.
 ALL AREAS HAVE BEEN MEASURED FROM CURRENT DRAWINGS. THEY MAY VARY BECAUSE OF (EG) SURVEY, DESIGN DEVELOPMENT, CONSTRUCTION TOLERANCES, STATUTORY REQUIREMENTS OR RE-DEFINITION OF THE AREAS TO BE MEASURED.

P2	12.06.14	Updated in line with flood and landscape references	MA	JW
P1	13.12.13	ISSUED AS PLANNING APPLICATION	SM	JW
No.	Date	Comment	Drawn	CHK'd


Issue Status
PLANNING
tp bennett
 architecture
 interiors
 planning
 One America Street London SE1 ONE UK +44 (0) 20 7208 2000 www.tp-bennett.com
 London Moscow Abu Dhabi New York

Project
Teddington Riverside
Proposed Residential Redevelopment
Broom Road, Teddington


Drawing Title
Proposed Elevation
Car Park Ramp IN

Drawn	Date	Scale @ A1	Alt. Ref.
SG	11.11.2013	1:100	--
tp bennett Project No.	Drawing Number	Rev	
A9991	D 0500	P2	

PLOTTED FILE: I:\ACTIVE PROJECTS\ARCHITECTURE\BROOM PROJECT COOPERATIVE\ACTIVE\BROOM\BROOM.DWG
 PLOT TIME: 13.08.2014 3:46 PM

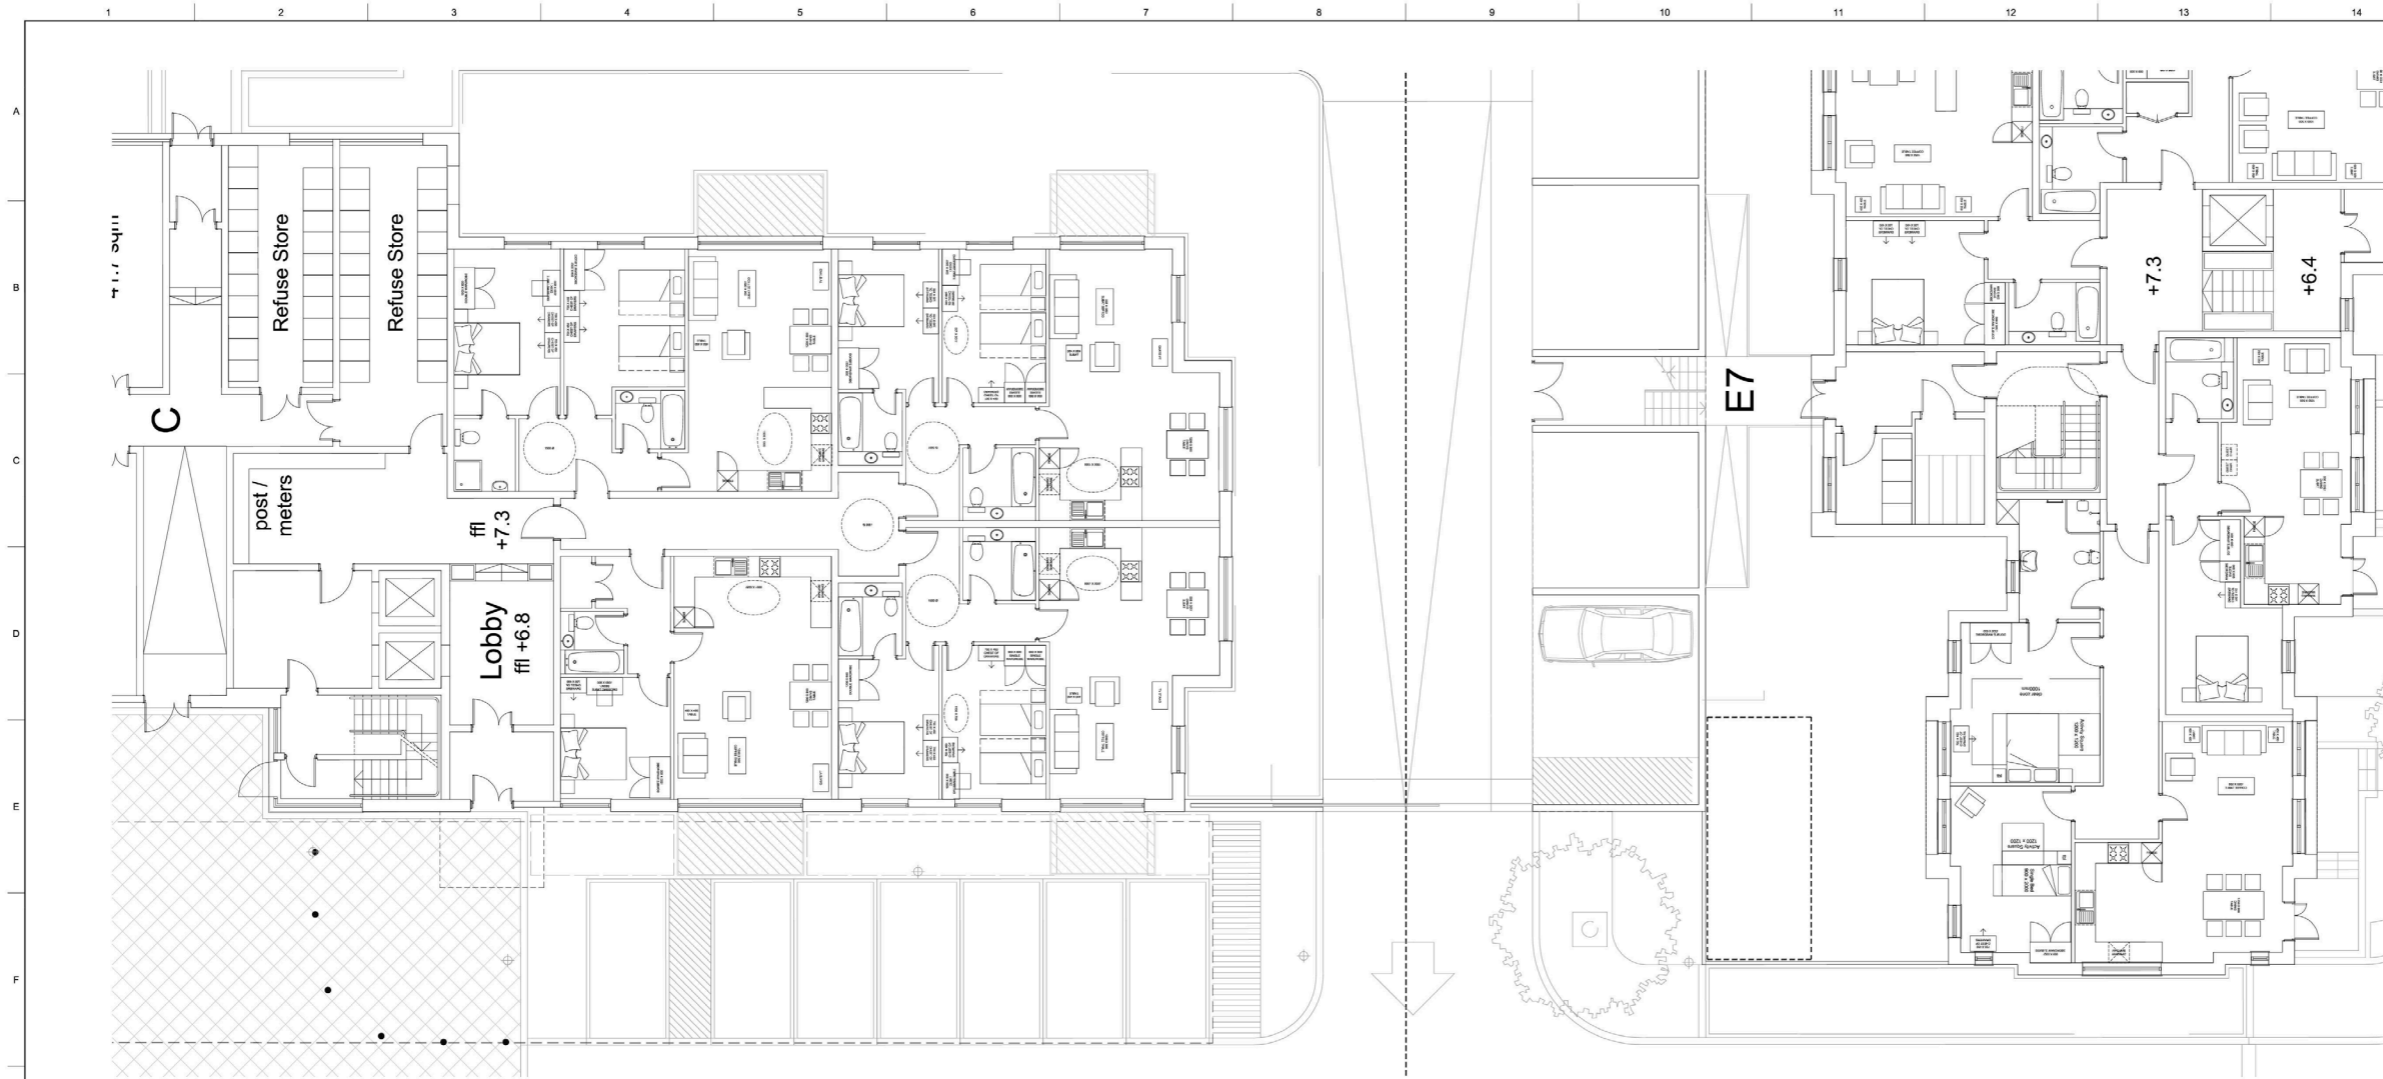

CLIENT
 STRUCTURAL ENGINEER
 SERVICES ENGINEER
 CONSULTANT

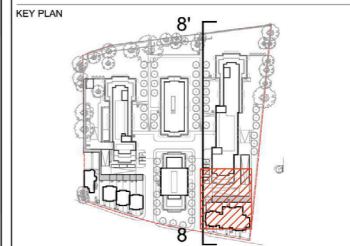

NOTES:
 DO NOT SCALE. FIGURED DIMENSIONS ONLY TO BE TAKEN FROM THIS DRAWING. CHECK DIMENSIONS ON SITE AND REPORT DISCREPANCIES TO THE ARCHITECT.
 THIS DRAWING IS PROTECTED BY COPYRIGHT.
 ALL AREAS HAVE BEEN MEASURED FROM CURRENT DRAWINGS. THEY MAY VARY BECAUSE OF (EG) SURVEY, DESIGN DEVELOPMENT, CONSTRUCTION TOLERANCES, STATUTORY REQUIREMENTS OR RE-DEFINITION OF THE AREAS TO BE MEASURED.

Plan detail 1:100



Proposed Elevation 8-8' _detail 1:100



P2	12.06.14	Culvert relocated	MA	JW
P1	13.12.13	ISSUED AS PLANNING APPLICATION	SM	JW
No.	Date	Comment	Drawn	CHK'd
Revisions				

near Status
PLANNING
tp bennett
 architecture
 interiors
 planning
 One America Street London SE1 0NE UK +44 (0) 20 7208 2000 www.tpennett.com
 London Moscow Abu Dhabi New York

Project
Teddington Riverside
 Proposed Residential Redevelopment
 Broom Road, Teddington

Drawing Title
Proposed Elevation
Car Park Ramp OUT

Drawn	Date	Scale @ A1	Alt. Ref.
SG	11.11.2013	1:100	-
tp bennett Project No.	Drawing Number	Riv	
A9991	D 0501	P2	