



Elevation 1-1'

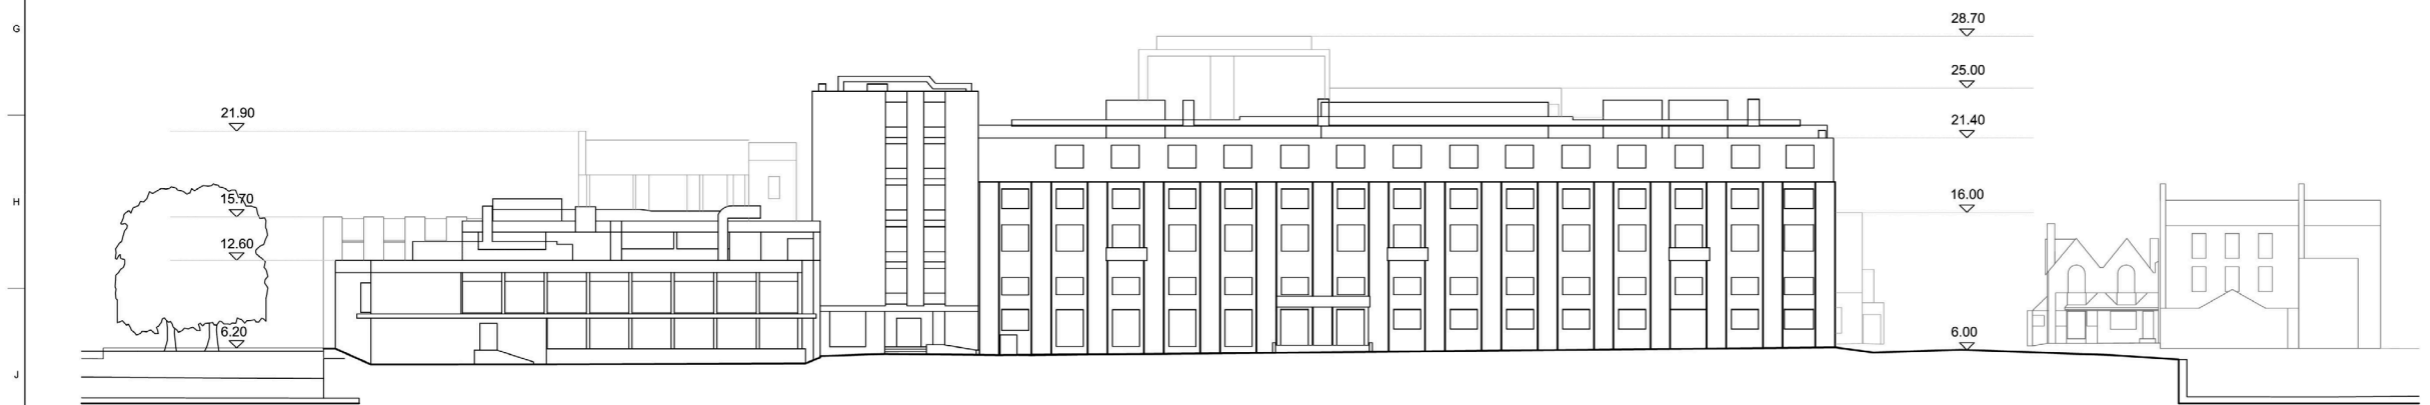

Elevation 2-2'

CLIENT _____
 STRUCTURAL ENGINEER _____
 SERVICES ENGINEER _____
 CONSULTANT _____

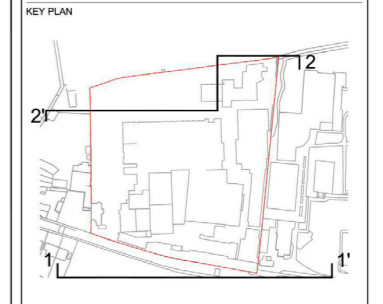

NOTES:
 DO NOT SCALE. FIGURED DIMENSIONS ONLY TO BE TAKEN FROM THIS DRAWING. CHECK DIMENSIONS ON SITE AND REPORT DISCREPANCIES TO THE ARCHITECT.
 THIS DRAWING IS PROTECTED BY COPYRIGHT.
 ALL AREAS HAVE BEEN MEASURED FROM CURRENT DRAWINGS. THEY MAY VARY BECAUSE OF (EG) SURVEY, DESIGN DEVELOPMENT, CONSTRUCTION TOLERANCES, STATUTORY REQUIREMENTS OR RE-DEFINITION OF THE AREAS TO BE MEASURED.

P1 13.12.13 ISSUED AS PLANNING APPLICATION		MA	JW
No.	Date	Comment	Drawn Checkd
Revisions			

Issue Status
PLANNING
tp bennett
 architecture
 interiors
 planning
 One America Street London SE1 0NE UK +44 (0) 20 7208 2000 www.tpennett.com
 London Moscow Abu Dhabi New York

Project
Teddington Riverside
Proposed Residential Redevelopment
Broom Road, Teddington

Drawing Title
Existing elevations
Elevation 1-1' / 2-2'

Drawn	Date	Scale @ A1	Alt. Ref.
SG	11.11.2013	1:250	
tp bennett Project No.		Drawing Number	
A9991		F 0200	
		Rev	
		P1	




Elevation 3-3'



Elevation 4-4'

CLIENT _____
 STRUCTURAL ENGINEER _____
 SERVICES ENGINEER _____
 CONSULTANT _____

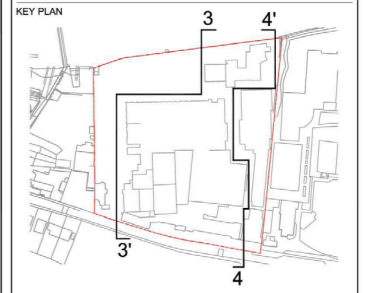

NOTES:
 DO NOT SCALE. FIGURED DIMENSIONS ONLY TO BE TAKEN FROM THIS DRAWING. CHECK DIMENSIONS ON SITE AND REPORT DISCREPANCIES TO THE ARCHITECT.
 THIS DRAWING IS PROTECTED BY COPYRIGHT.
 ALL AREAS HAVE BEEN MEASURED FROM CURRENT DRAWINGS. THEY MAY VARY BECAUSE OF (EQ) SURVEY, DESIGN DEVELOPMENT, CONSTRUCTION TOLERANCES, STATUTORY REQUIREMENTS OR RE-DEFINITION OF THE AREAS TO BE MEASURED.

P1 13.12.13 ISSUED AS PLANNING APPLICATION		MA	JW
No.	Date	Comment	Drawn CHK'd
Revisions			

Issue Status
PLANNING
tp bennett
 architecture
 interiors
 planning
 One America Street London SE1 0NE UK +44 (0) 20 7208 2000 www.tpbennt.com
 London Moscow Abu Dhabi New York

Project
Teddington Riverside
Proposed Residential Redevelopment
Broom Road, Teddington
 Drawing Title
Existing elevations
Elevation 3-3' / 4-4'

Drawn	Date	Scale @ A1	All Ref.
SG	11.11.2013	1:250	--
tp bennett Project No.	Drawing Number	Rev	
A9991	F 0201	P1	