

NOTES:
 DO NOT SCALE. FIGURED DIMENSIONS ONLY TO BE TAKEN FROM THIS DRAWING. CHECK DIMENSIONS ON SITE AND REPORT DISCREPANCIES TO THE ARCHITECT.
 THIS DRAWING IS PROTECTED BY COPYRIGHT.
 ALL AREAS HAVE BEEN MEASURED FROM CURRENT DRAWINGS. THEY MAY VARY BECAUSE OF (EG) SURVEY, DESIGN DEVELOPMENT, CONSTRUCTION TOLERANCES, STATUTORY REQUIREMENTS OR RE-DEFINITION OF THE AREAS TO BE MEASURED.
 TO BE READ IN CONJUNCTION WITH UNIT AREA SCHEDULES.
 TO BE USED IN CONNECTION WITH AREA DETAILS ONLY.

River Thames



Broom Road

P1	04.06.14	Issued as supporting document to planning application	SG	JW
No.	Date	Comment	Drawn	Chk'd
Revisions				


PLANNING

tp bennett
 architecture
 interiors
 planning

One Amnha Street London SE10NE UK +44 (0) 20 7238 2000 www.tpbenett.com
 London Moscow Abu Dhabi New York

Project
 Teddington Riverside
 Proposed Residential Redevelopment
 Broom Road, Teddington
 Drawing Title
 Proposed Ground Floor Plan

Drawn	Date	Scale @ A1	Alt. Ref.
SG	19.11.2013	1:250	--
tp bennett Project No.	Drawing Number	Rev	
A9991	D 0400	P1	

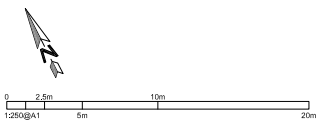

NOTES:
 DO NOT SCALE. FIGURED DIMENSIONS ONLY TO BE TAKEN FROM THIS DRAWING. CHECK DIMENSIONS ON SITE AND REPORT DISCREPANCIES TO THE ARCHITECT.
 THIS DRAWING IS PROTECTED BY COPYRIGHT.
 ALL AREAS HAVE BEEN MEASURED FROM CURRENT DRAWINGS. THEY MAY VARY BECAUSE OF (EG) SURVEY, DESIGN DEVELOPMENT, CONSTRUCTION TOLERANCES, STATUTORY REQUIREMENTS OR RE-DEFINITION OF THE AREAS TO BE MEASURED.
 TO BE READ IN CONJUNCTION WITH UNIT AREA SCHEDULES.
 TO BE USED IN CONNECTION WITH AREA DETAILS ONLY.



P1	04.06.14	Issued as supporting document to planning application	SG	JW
No.	Date	Comment	Drawn	Chk'd
Revisions				

Issue Status
PLANNING


tp bennett
 architecture
 interiors
 planning

One America Street London SE1 DNE UK +44 (0) 20 7328 2000 www.tpbenntt.com
 London Moscow Abu Dhabi New York

Project
**Teddington Riverside
 Proposed Residential Redevelopment
 Broom Road, Teddington**
 Drawing Title
Proposed 1st Floor Plan

Drawn	Date	Scale @ A1	Alt. Ref.
SG	19.11.2013	1:250	-
tp bennett Project No.		Drawing Number	

A9991 D 0401 P1

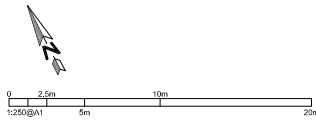

NOTES:
 DO NOT SCALE. FIGURED DIMENSIONS ONLY TO BE TAKEN FROM THIS DRAWING. CHECK DIMENSIONS ON SITE AND REPORT DISCREPANCIES TO THE ARCHITECT.
 THIS DRAWING IS PROTECTED BY COPYRIGHT.
 ALL AREAS HAVE BEEN MEASURED FROM CURRENT DRAWINGS. THEY MAY VARY BECAUSE OF (EG) SURVEY, DESIGN DEVELOPMENT, CONSTRUCTION TOLERANCES, STATUTORY REQUIREMENTS OR RE-DEFINITION OF THE AREAS TO BE MEASURED.
 TO BE READ IN CONJUNCTION WITH UNIT AREA SCHEDULES.
 TO BE USED IN CONNECTION WITH AREA DETAILS ONLY.



P1 04.06.14 Issued as supporting document to planning application SG JW
 No. Date Comment Drawn/CHKD
 Revisions

Issue Status
PLANNING

tp bennett
 architecture
 interiors
 planning


One America Street London E81 0NE UK +44 (0) 20 7328 2000 www.tpbenett.com
 London Moscow Abu Dhabi New York

Project
**Teddington Riverside
 Proposed Residential Redevelopment
 Broom Road, Teddington**

Drawing Title
Proposed 2nd Floor Plan

Drawn Date Scale @ A1 Alt. Ref.
 SG 19.11.2013 1:250 --

tp benett Project No. Drawing Number Rev
A9991 D 0402 P1

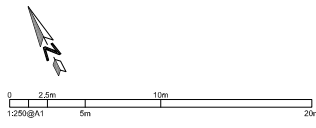

NOTES:
 DO NOT SCALE. FIGURED DIMENSIONS ONLY TO BE TAKEN FROM THIS DRAWING. CHECK DIMENSIONS ON SITE AND REPORT DISCREPANCIES TO THE ARCHITECT.
 THIS DRAWING IS PROTECTED BY COPYRIGHT.
 ALL AREAS HAVE BEEN MEASURED FROM CURRENT DRAWINGS. THEY MAY VARY BECAUSE OF (EG) SURVEY, DESIGN DEVELOPMENT, CONSTRUCTION TOLERANCES, STATUTORY REQUIREMENTS OR RE-DEFINITION OF THE AREAS TO BE MEASURED.
 TO BE READ IN CONJUNCTION WITH UNIT AREA SCHEDULES.
 TO BE USED IN CONNECTION WITH AREA DETAILS ONLY.



P1 04.06.14 Issued as supporting document to planning application			SG	JW
No.	Date	Comment	Drawn	Chk'd
Revisions				


Issue Status
PLANNING

tp bennett
 architecture
 interiors
 planning

One America Street London E61 0NE UK +44 (0) 20 7308 8000 www.tpbenett.com
 London Moscow Abu Dhabi New York

Project
**Teddington Riverside
 Proposed Residential Redevelopment
 Broom Road, Teddington**
 Drawing Title
Proposed 3rd Floor Plan

Drawn	Date	Scale @ A1	Alt. Ref.	Rev
SG	19.11.2013	1:250	--	--
tp bennett Project No.		Drawing Number		Rev
A9991		D 0403		P1

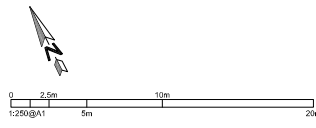

NOTES:
DO NOT SCALE. FIGURED DIMENSIONS ONLY TO BE TAKEN FROM THIS DRAWING. CHECK DIMENSIONS ON SITE AND REPORT DISCREPANCIES TO THE ARCHITECT.

THIS DRAWING IS PROTECTED BY COPYRIGHT.

ALL AREAS HAVE BEEN MEASURED FROM CURRENT DRAWINGS. THEY MAY VARY BECAUSE OF (EG) SURVEY, DESIGN DEVELOPMENT, CONSTRUCTION TOLERANCES, STATUTORY REQUIREMENTS OR RE-DEFINITION OF THE AREAS TO BE MEASURED.

TO BE READ IN CONJUNCTION WITH UNIT AREA SCHEDULES.

TO BE USED IN CONNECTION WITH AREA DETAILS ONLY.



P1 04.06.14 Issued as supporting document to planning application SG JW
 No. Date Comment Drawn/Chk'd
 Revisions

Issue Status

tp bennett
 architecture
 interiors
 planning


One America Street London SE1 ONE UK +44 (0) 20 7208 2000 www.tpennett.com
 London Moscow Abu Dhabi New York

Project
**Teddington Riverside
 Proposed Residential Redevelopment
 Broom Road, Teddington**

Drawing Title
Proposed 4th Floor Plan

Drawn Date Scale @ Alt. Ref.
 SG 19.11.2013 1:250 --

tp bennett Project No. Drawing Number Rev
A9991 D 0404 P1

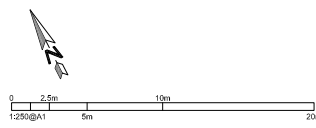

NOTES:
DO NOT SCALE. FIGURED DIMENSIONS ONLY TO BE TAKEN FROM THIS DRAWING. CHECK DIMENSIONS ON SITE AND REPORT DISCREPANCIES TO THE ARCHITECT.

THIS DRAWING IS PROTECTED BY COPYRIGHT.

ALL AREAS HAVE BEEN MEASURED FROM CURRENT DRAWINGS. THEY MAY VARY BECAUSE OF (EG) SURVEY, DESIGN DEVELOPMENT, CONSTRUCTION TOLERANCES, STATUTORY REQUIREMENTS OR RE-DEFINITION OF THE AREAS TO BE MEASURED.

TO BE READ IN CONJUNCTION WITH UNIT AREA SCHEDULES.

TO BE USED IN CONNECTION WITH AREA DETAILS ONLY.



P1 04.06.14 Issued as supporting document to planning application SG JW
 Revisions: No. Date Comment Drawn/Checked

Issue Status
PLANNING


tp bennett
 architecture
 interiors
 planning

One America Street London E8 1NE UK +44 (0) 20 7258 2000 www.tpbenett.com
 London Moscow Abu Dhabi New York

Project
Teddington Riverside
Proposed Residential Redevelopment
 Broom Road, Teddington
 Drawing Title
Proposed 5th Floor Plan

Drawn: SG Date: 19.11.2013 Scale @ A1: 1:250 Alt. Ref.: --
 tp bennett Project No. Drawing Number Rev

A9991 D 0405 P1

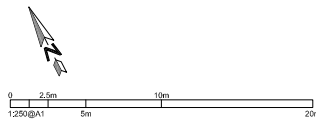


NOTES:
DO NOT SCALE. FIGURED DIMENSIONS ONLY TO BE TAKEN FROM THIS DRAWING. CHECK DIMENSIONS ON SITE AND REPORT DISCREPANCIES TO THE ARCHITECT.

THIS DRAWING IS PROTECTED BY COPYRIGHT.

ALL AREAS HAVE BEEN MEASURED FROM CURRENT DRAWINGS. THEY MAY VARY BECAUSE OF (EG) SURVEY, DESIGN DEVELOPMENT, CONSTRUCTION TOLERANCES, STATUTORY REQUIREMENTS OR RE-DEFINITION OF THE AREAS TO BE MEASURED.

TO BE READ IN CONJUNCTION WITH UNIT AREA SCHEDULES.

TO BE USED IN CONNECTION WITH AREA DETAILS ONLY.

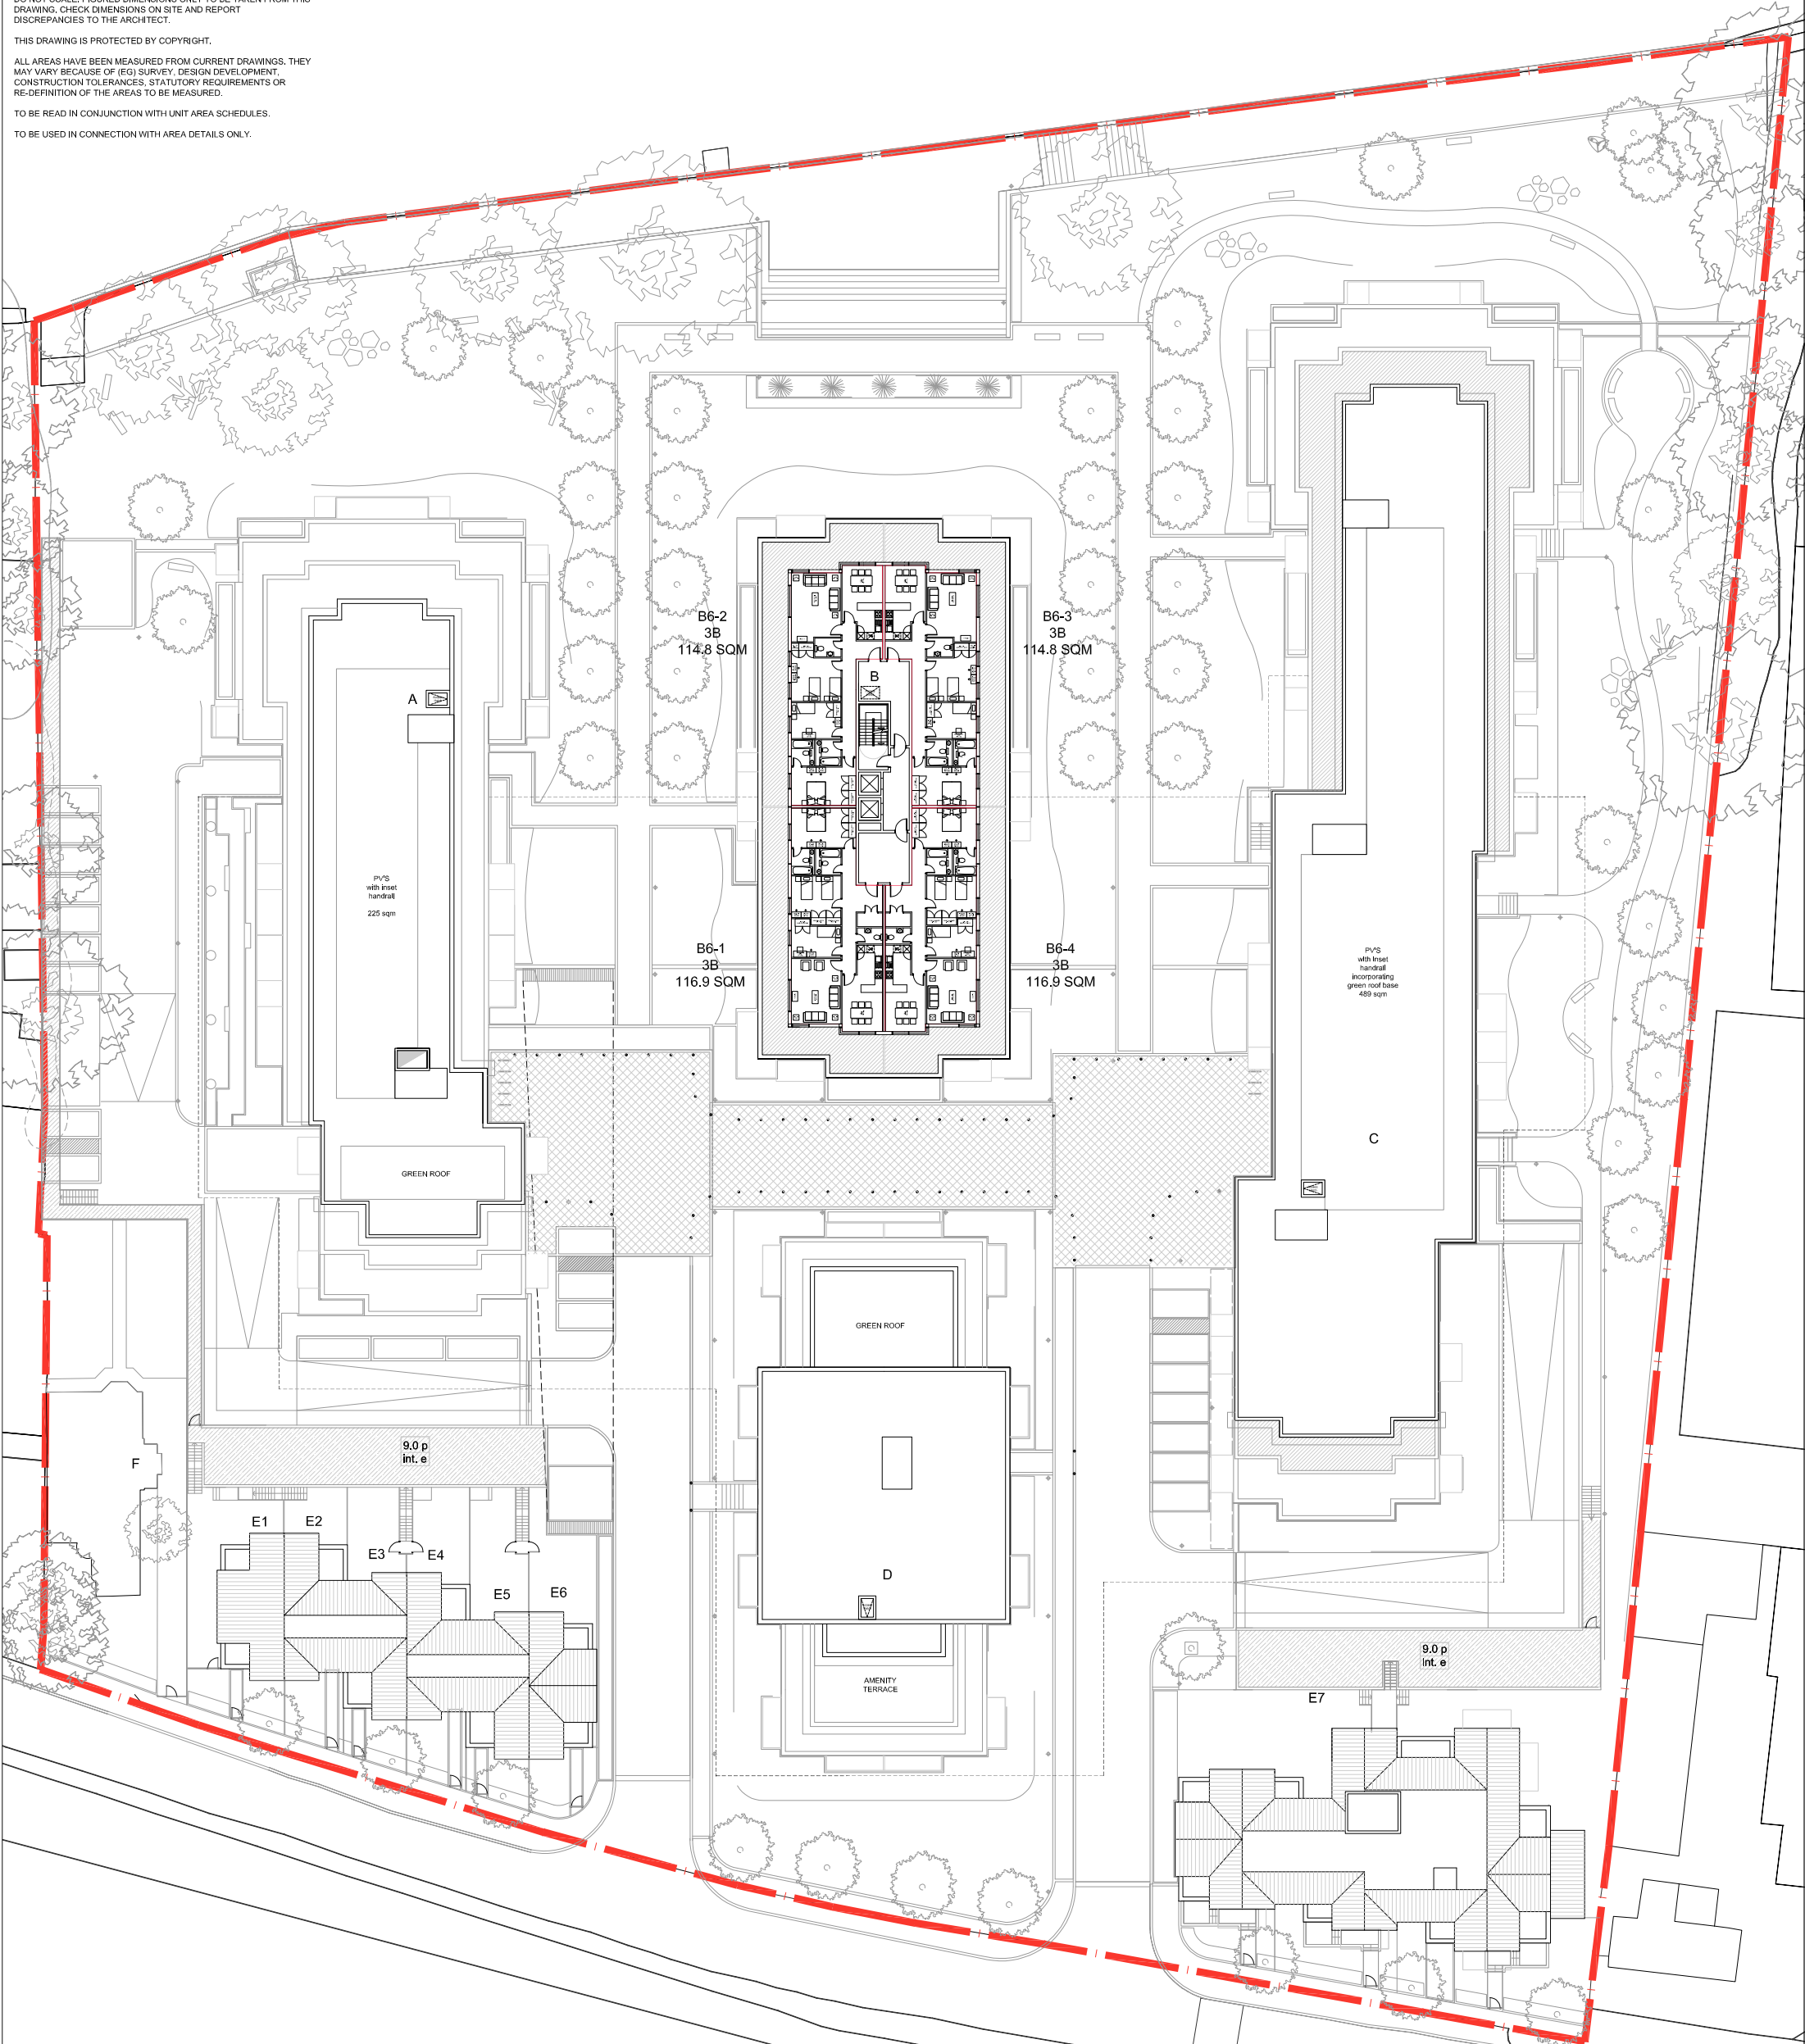

P1 04.06.14 Issued as supporting document to planning application SG JW
 Revisions: No. Date Comment Drawn/Checked

Issue Status
PLANNING

tp bennett
 architecture
 interiors
 planning

One America Street London SE1 DNE UK +44 (0) 20 7208 2000 www.tpbennt.com
 London Moscow Abu Dhabi New York

Project
**Teddington Riverside
 Proposed Residential Redevelopment
 Broom Road, Teddington**
 Drawing Title
Proposed 6th Floor Plan

Drawn Date Scale @A1 Alt. Ref.
 SG 19.11.2013 1:250

tp bennett Project No. Drawing Number Rev
A9991 D 0406 P1

