


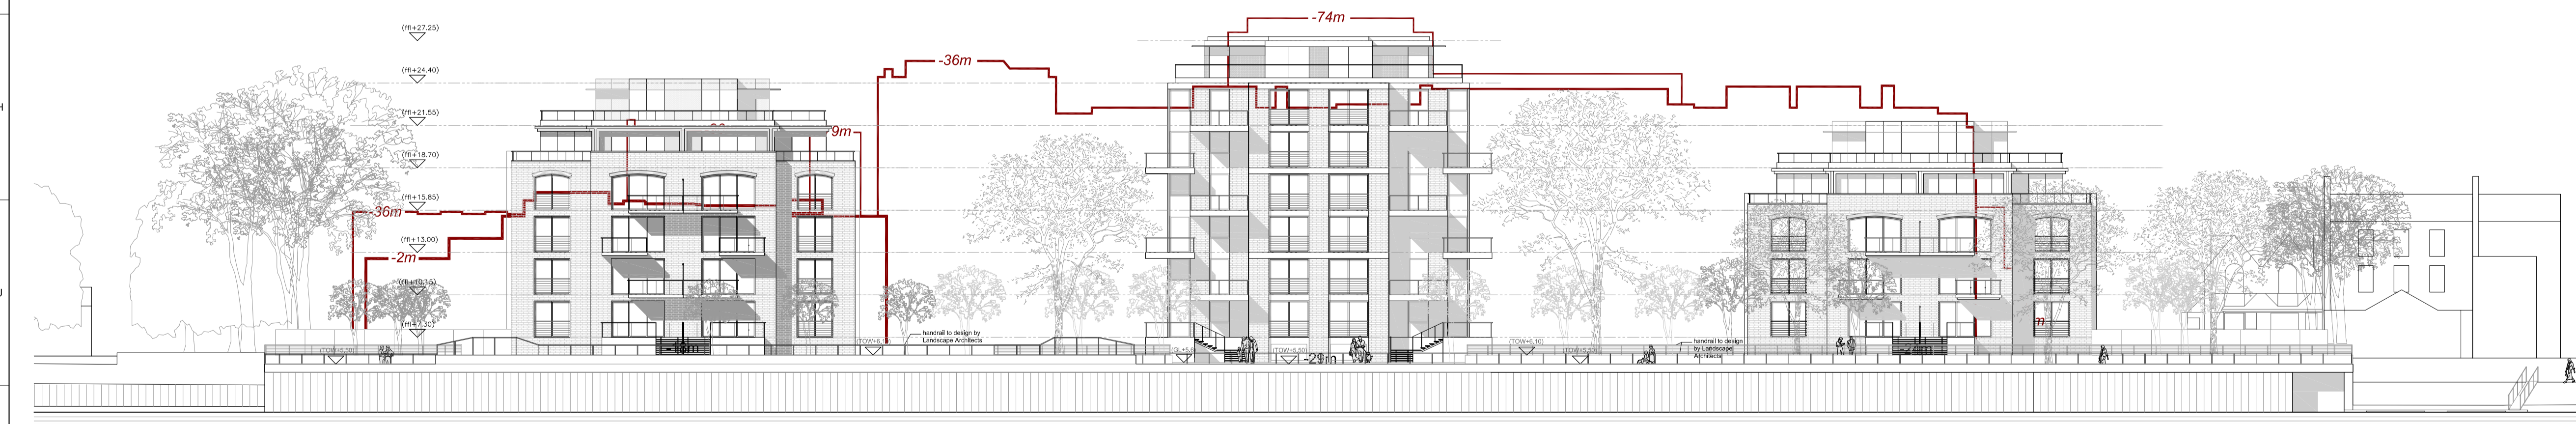

Elevation 1-1' (figured dimensions are the distance an existing or proposed plane is away from its relevant boundary)



Elevation 2-2' (figured dimensions are the distance an existing or proposed plane is away from its relevant boundary)

CLIENT

STRUCTURAL ENGINEER

SERVICES ENGINEER

CONSULTANT

KEY PLAN

Relevant boundary Elevation 2-2'

Relevant boundary Elevation 1-1'

NOTES:

DO NOT SCALE. FIGURED DIMENSIONS ONLY TO BE TAKEN FROM THIS DRAWING. CHECK DIMENSIONS ON SITE AND REPORT DISCREPANCIES TO THE ARCHITECT.

THIS DRAWING IS PROTECTED BY COPYRIGHT.

ALL AREAS HAVE BEEN MEASURED FROM CURRENT DRAWINGS. THEY MAY VARY BECAUSE OF (EG) SURVEY, DESIGN DEVELOPMENT, CONSTRUCTION TOLERANCES, STATUTORY REQUIREMENTS OR RE-DEFINITION OF THE AREAS TO BE MEASURED.

P3	03.07.14	Proposed elevation updated in line with elevation refinements on D0200/D0203	MA	JW
P2	12.06.14	Updated in line with elevation refinements to flood and landscape	MA	JW
P1	13.12.13	ISSUED AS PLANNING APPLICATION	MA	JW
No.	Date	Comment	Drawn	Chkd

Issue Status

PLANNING

tp bennett
architecture
interiors
planning

One America Street London SE1 ONE UK +44 (0) 20 7206 2000 www.tpbenett.com

Project

Teddington Riverside
Proposed Residential Redevelopment
Broom Road, Teddington

Drawing Title

Existing and proposed elevations -
comparative distances from relevant boundary
Elevation 1-1' / 2-2'

Drawn	Date	Scale @ A1	Alt. Ref.
SG	11.11.2013	1:250	--

tp bennett Project No.	Drawing Number	Rev
A9991	D 0210	P3