


Teddington Memorial Hospital

NOTE hospital heights etc. have been estimated

service access road

boundary

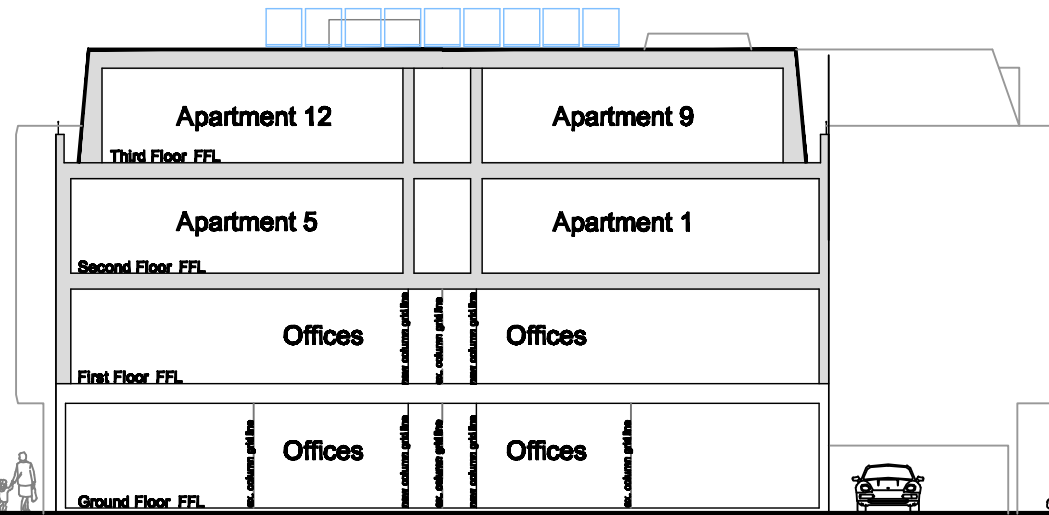


typical outline of gable to property at 3 Queens Road

typical section through properties at 5, 7 & 9 Queens Road

NOTE heights etc. have been estimated

Queens Road

Proposed Site Section

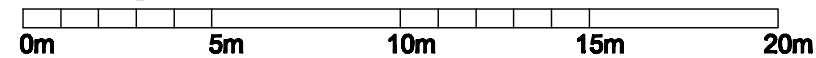

ANDREW NESBITT architects


AMENDMENT	A apt numbering updated 23 05 14 JH
	B PV panels added to roof Aug 2014

PROJECT	2-6 Queens Road Teddington Middlesex TW11 0LB						
CLIENT	MMC Investments Ltd.						
DRAWING	Proposed Site Section						
DRAWING NUMBER	391 D/L (90) 10	DATE	Mar 2014	SCALE	1 : 200	DRAWN BY	JH
AMENDMENT	B					CK	AN

CARNEGIE STUDIO
 LIBRARY HILL
 121 DONEGALL ROAD
 BELFAST BT12 5JL
 TELEPHONE +44 28 90 80 90 80
 FACSIMILE +44 28 90 80 90 66



Contextual Street Elevation to Queens Road

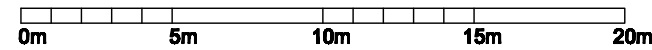

ANDREW NESBITT architects


AMENDMENT	A No. of apts reduced & subsequent elevation alterations 23 05 14 JH
	B Modify to suit plans; add PV at roof level; add bin area screen; double entrance doors. Aug 2014

PROJECT	2-6 Queens Road Teddington Middlesex TW11 0LB						
CLIENT	MMC Investments Ltd.						
DRAWING	Contextual Street Elevation to Queens Road						
DRAWING NUMBER	391 D/L (90) 09	DATE	Mar 2014	SCALE	1 : 250	DRAWN BY	JH
AMENDMENT	B					CK	AN

CARNEGIE STUDIO
 LIBRARY HILL
 121 DONEGALL ROAD
 BELFAST BT12 5JL
 TELEPHONE +44 28 90 80 80 80
 FACSIMILE +44 28 90 80 80 66



South Elevation

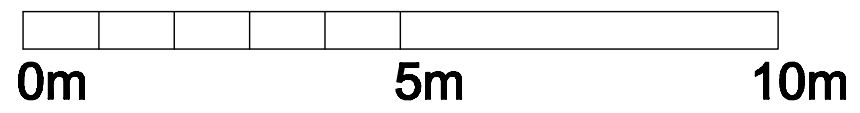

FINISHES

brickwork to match existing building
 weathered standing seam zinc cladding
 (existing brickwork to also be over-clad in weathered standing seam zinc)
 aluminium framed windows and doors
 toughened glass balustrades & stainless steel handrails
 rainwater goods to be in zinc

KEY

 obscure glazing

AMENDMENT	DESCRIPTION
A	No. of apts reduced & subsequent elevation alterations 22 05 14 JH
B	Modify to suit plans; add PV at roof level; stairwell windows; add bin area screen. Aug 2014


© COPYRIGHT RESERVED



ANDREW NESBITT architects

PROJECT	2-6 Queens Road Teddington Middlesex TW11 0LB						
CLIENT	MMC Investments Ltd.						
DRAWING	Proposed South Elevation						
DRAWING NUMBER	391 D/L (90) 07B	DATE	Mar 2014	SCALE	1 : 100	DRAWN BY	JH
AMENDMENT	B					CK	AN

CARNEGIE STUDIO
 LIBRARY HILL
 121 DONEGALL ROAD
 BELFAST BT12 5JL
 TELEPHONE +44 28 90 80 80 80
 FACSIMILE +44 28 90 80 80 86

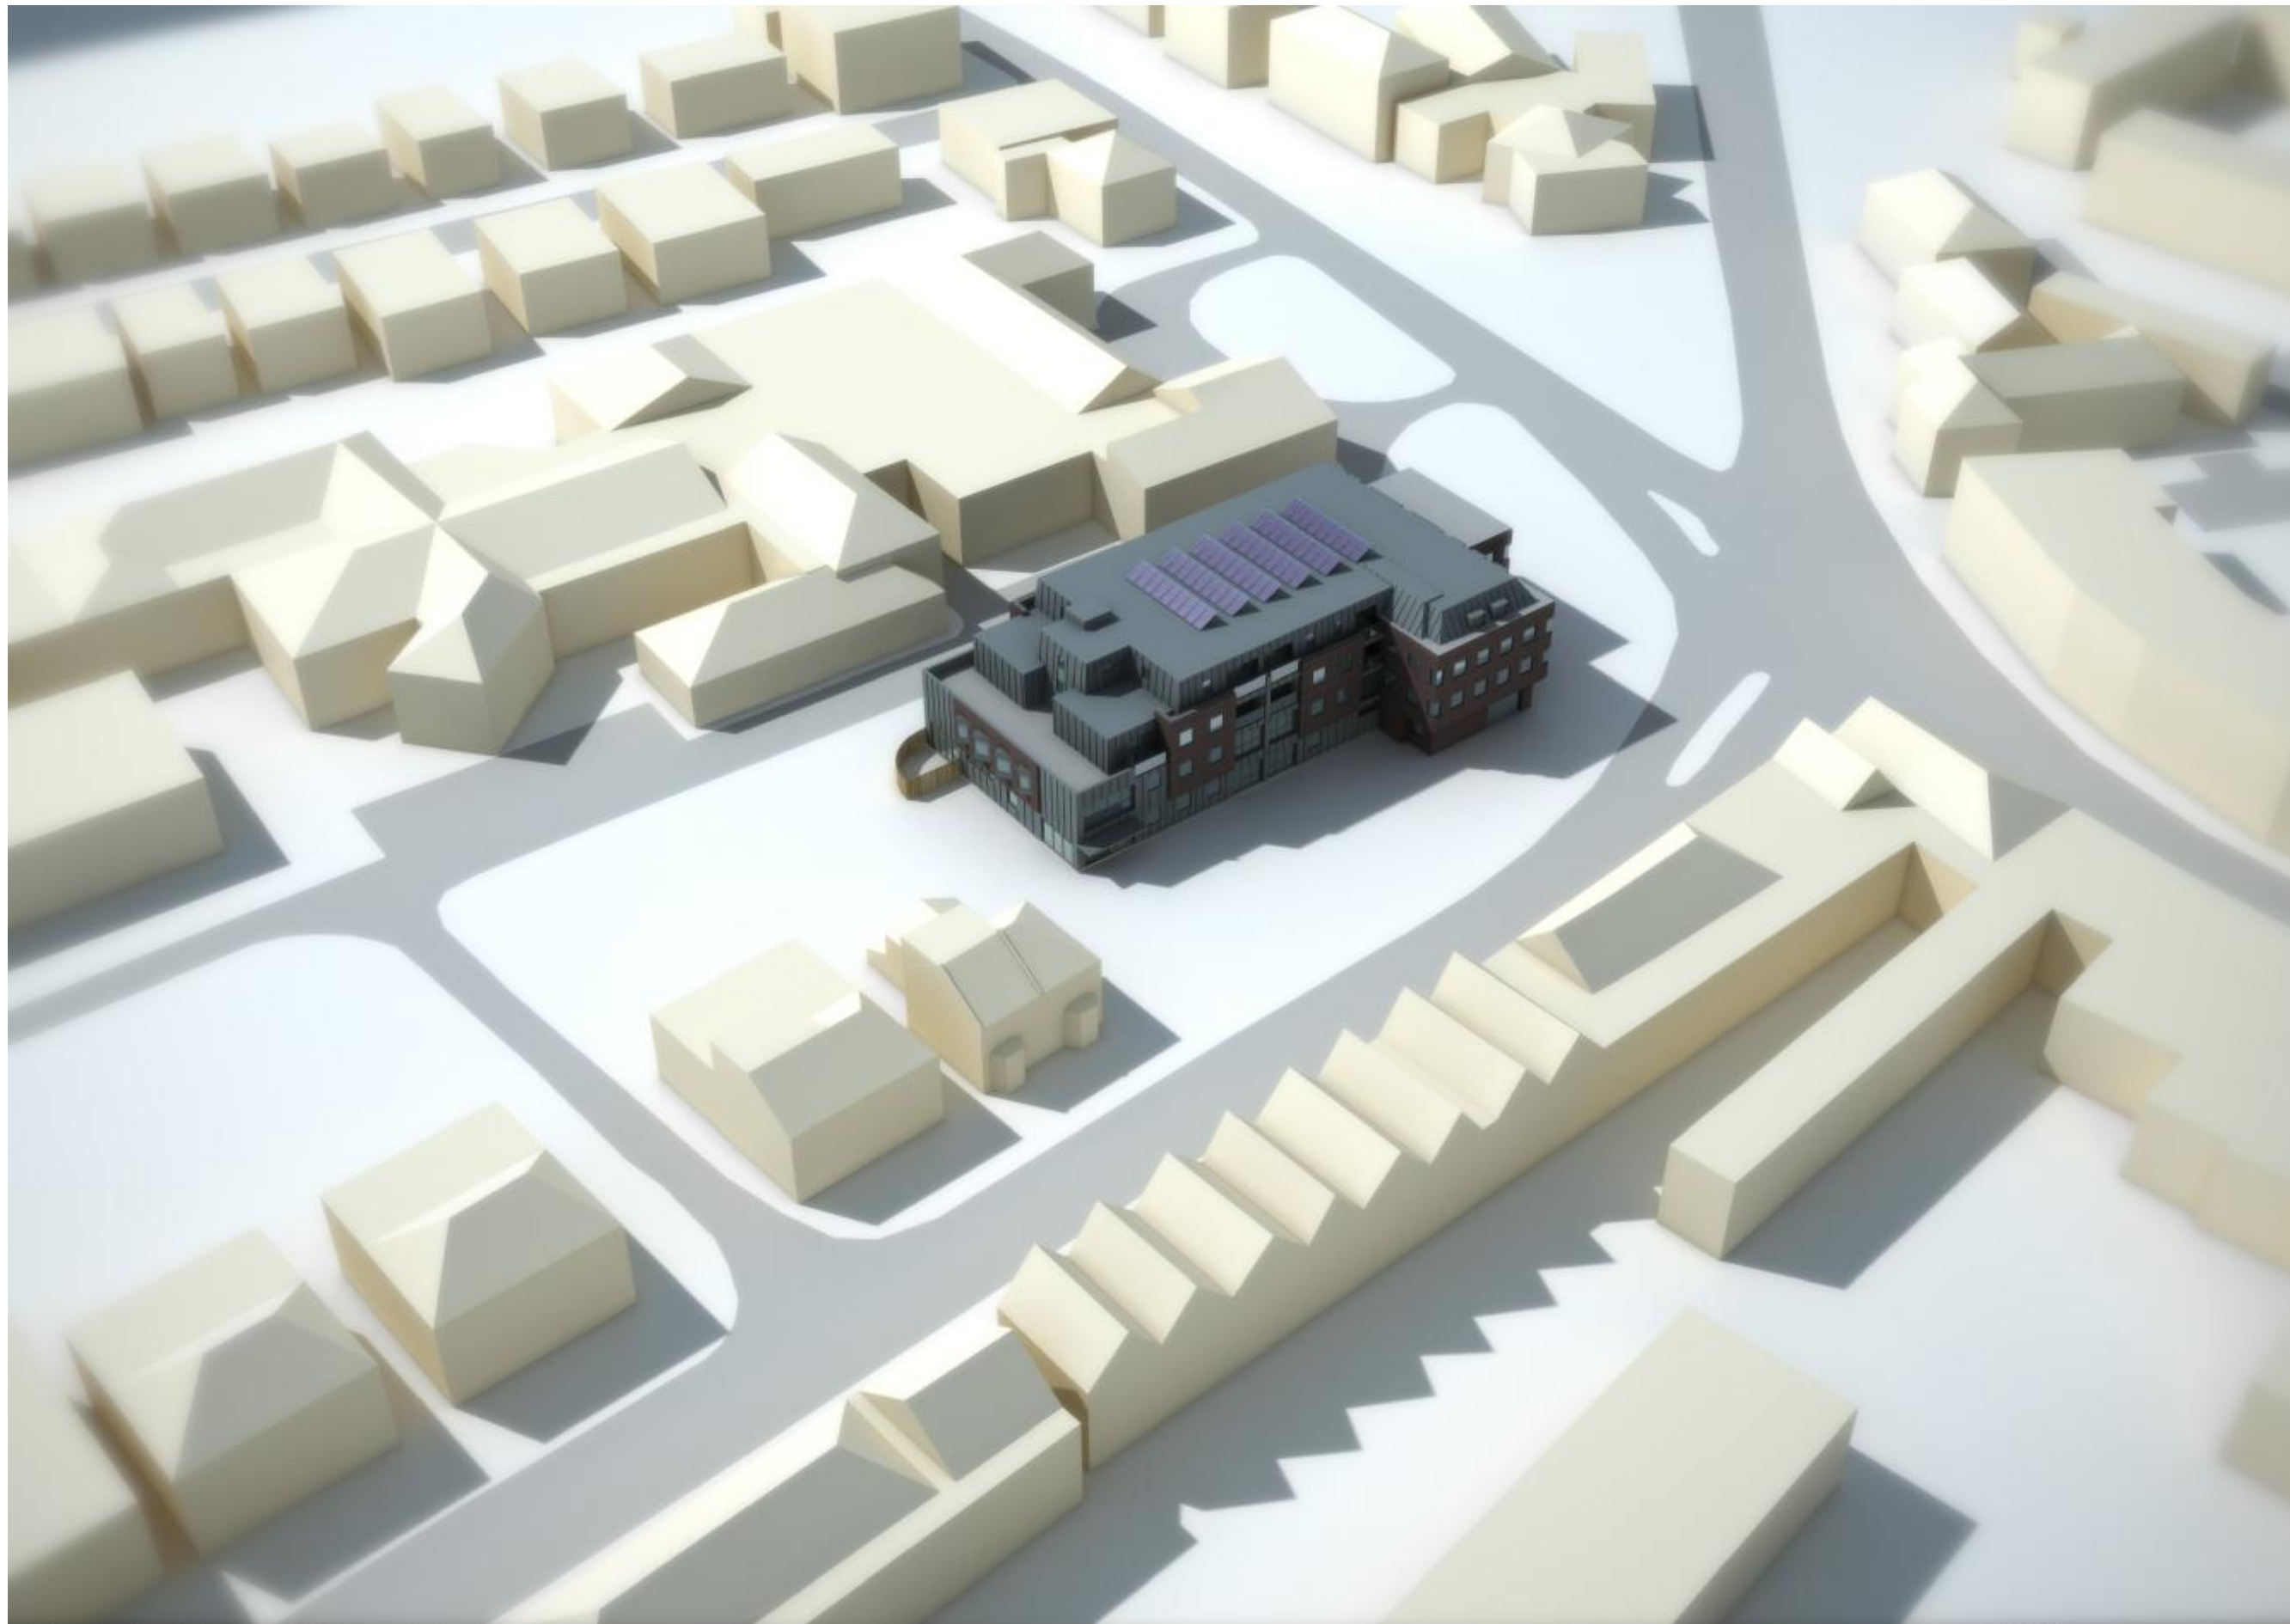

N:\2014 Projects\1454 Queens Road Teddington 003\Uploads\2014-09-01\1454 Perspective 001


BS EN ISO 9001:2008 Certificate Number 1195 www.3dpix.co.uk tel (+44) 028 9262 2334 © copyright

Proposed Residential Development @ 2-6 Queens Road, Teddington TW11 0LB for MMC Investments Ltd.

Contextual Aerial View looking NW



ANDREW NESBITT architects

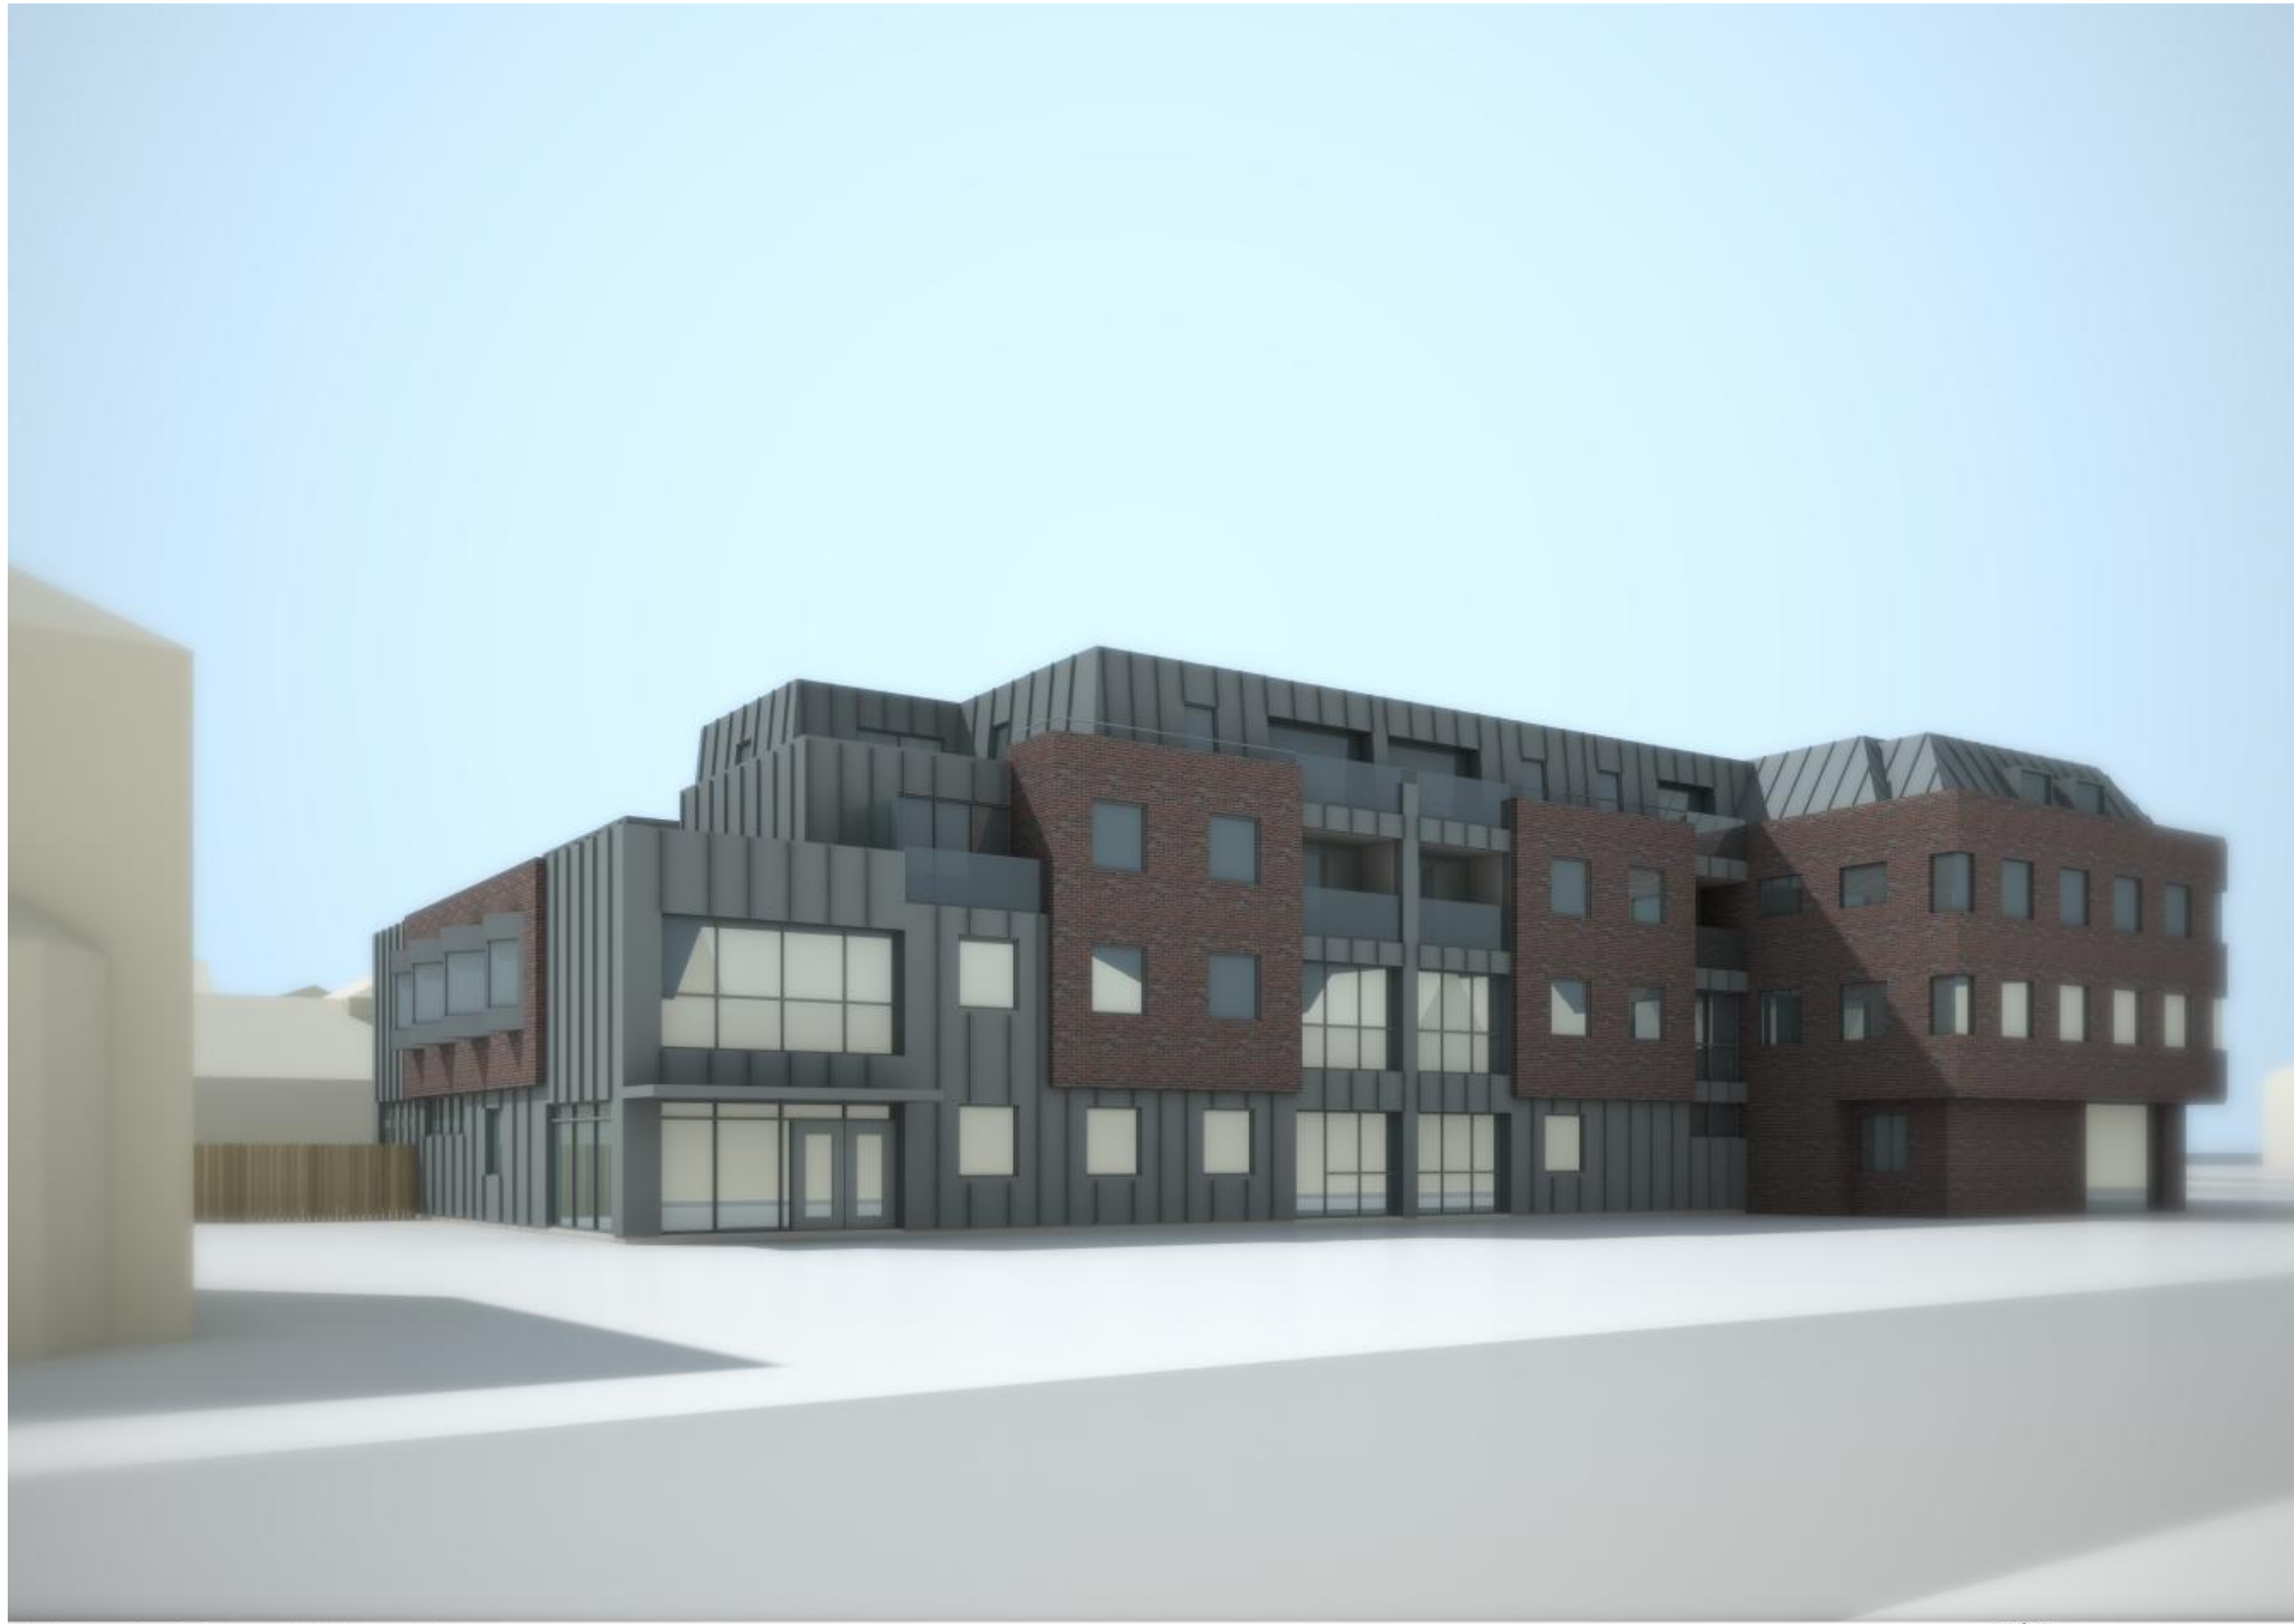

N:\2014 Projects\1454 Queens Road Teddington 003\Uploads\2014-09-01\1454 Perspective-003

BS EN ISO 9001:2008 Certificate Number 1195 www.3dpix.co.uk tel (44) 028 9262 2334 © copyright

Proposed Residential Development @ 2-6 Queens Road, Teddington TW11 0LB for MMC Investments Ltd.

Perspective View looking NW from Queens Road



ANDREW NESBITT architects