



# Teddington Memorial Hospital

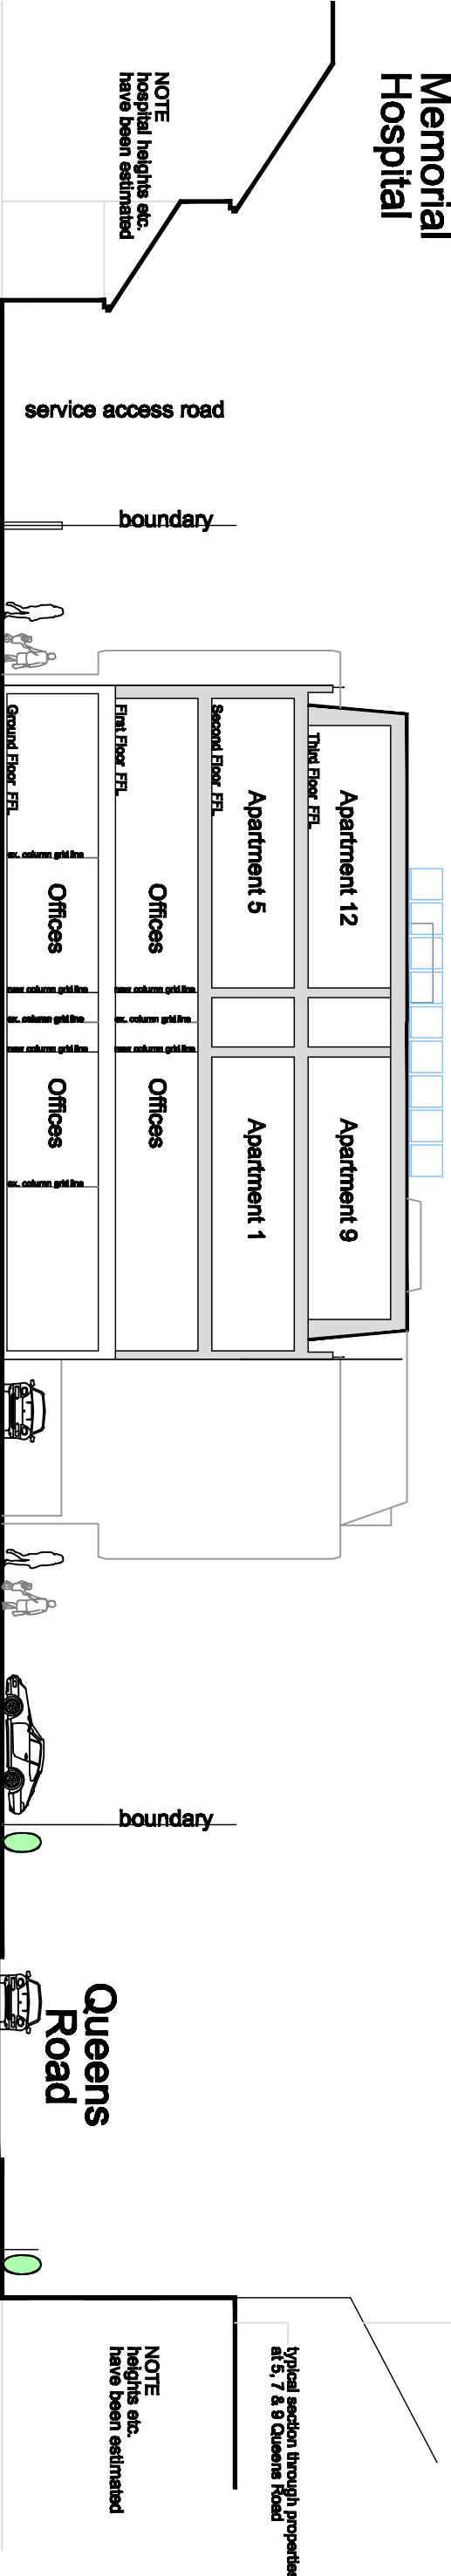

## Proposed Site Section

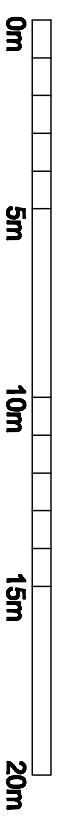

AMENDMENT	A sfx numbering updated 23 05 14 JH
	B PV panels added to roof Aug 2014

© COPYRIGHT RESERVED

PROJECT	2-8 Queens Road Teddington Middlesex TW11 0LB			
CLIENT	MMC Investments Ltd.			
DRAWING	Proposed Site Section			
DRAWING NUMBER	391 D/L (90) 10	DATE	Mar 2014	SCALE
AMENDMENT	B			1 : 200
				DRAWN BY
				JH
				CK
				AN

ANDREW NESBITT architects



CARNEGIE STUDIO  
LIBRARY HILL  
121 DONEGALL ROAD  
BELFAST BT12 5LJ  
TELEPHONE +44 28 90 80 80 80  
FACSIMILE +44 28 90 80 80 86