
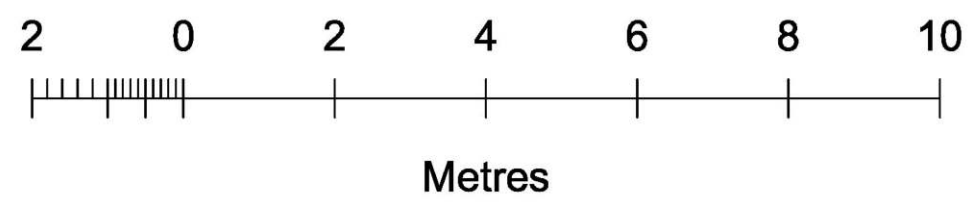


RH01	208	PA3	STREET SCENE FROM PARKSHOT THE OLD SCHOOL PARK LANE RICHMOND TW9	<b>Sanders Laing</b> Parkshot House 5 Kew Road Richmond TW9 2PR Telephone 0203 755 5268 Facsimile 020 8940 5175		
1/100	290314	CG				
<small>Copyright reserved and this drawing may not be used or reproduced without written consent. This drawing must not be scaled. Check all dimensions on site.</small>			Revisions <table border="1"> <tr> <td> </td> <td> </td> </tr> </table>			<h1>A3</h1>
Dwg filename - * * *						

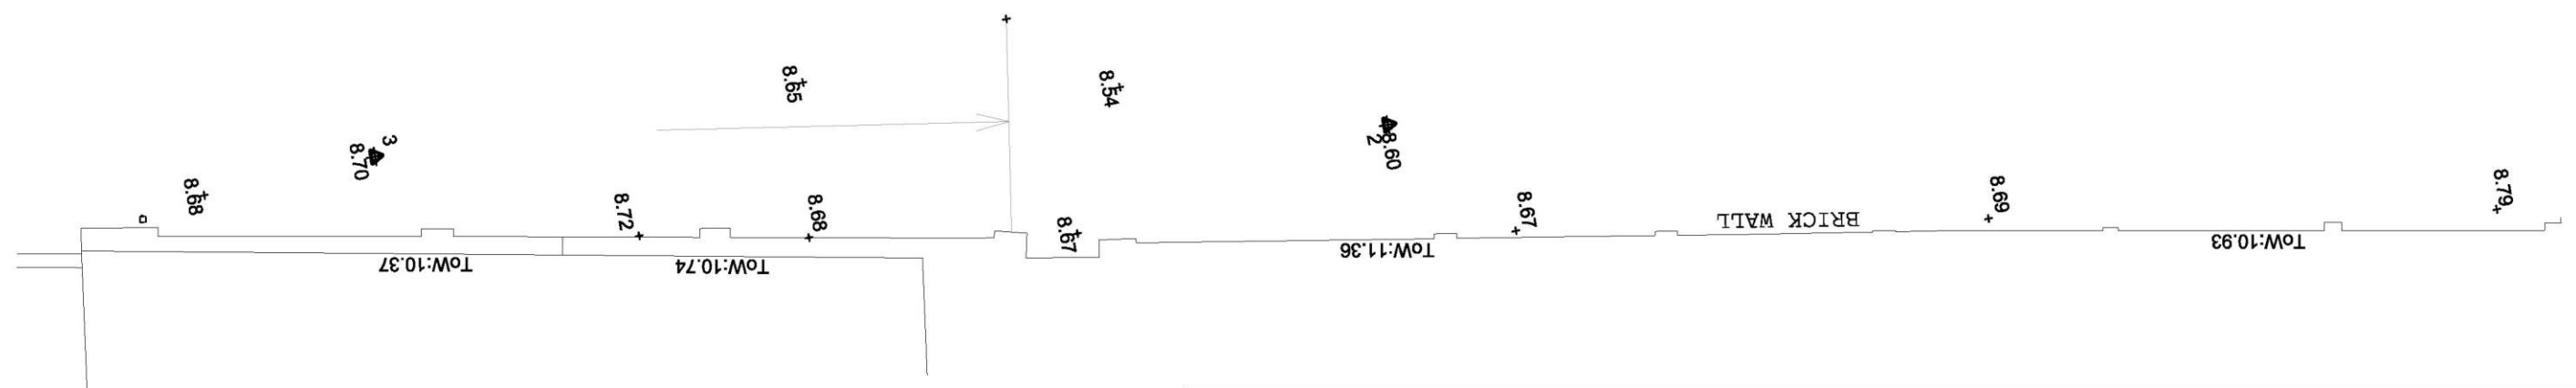

RH01	208	PA3	STREET SCENE FROM PARKSHOT THE OLD SCHOOL PARK LANE RICHMOND TW9	<b>Sanders Laing</b> Parkshot House 5 Kew Road Richmond TW9 2PR Telephone 0203 755 5268 Facsimile 020 8940 5175
1/100	290314	CG		
<small>Copyright reserved and this drawing may not be used or reproduced without written consent. This drawing must not be scaled. Check all dimensions on site.</small>			Revisions	A3
Dwg filename - * * *				