


RH01	209	PA3	EXISTING ROOF PLAN
1/100	290314	CG	THE OLD SCHOOL PARK LANE RICHMOND TW9

Copyright reserved and this drawing may not be used or reproduced without written consent. This drawing must not be scaled. Check all dimensions on site.


Revisions	


Dwg filename - * * *

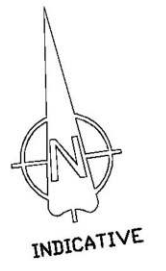

Sanders Laing
 Parkshot House
 5 Kew Road
 Richmond TW9 2PR
 Telephone 0203 755 5288
 Facsimile 020 8940 5175

A3

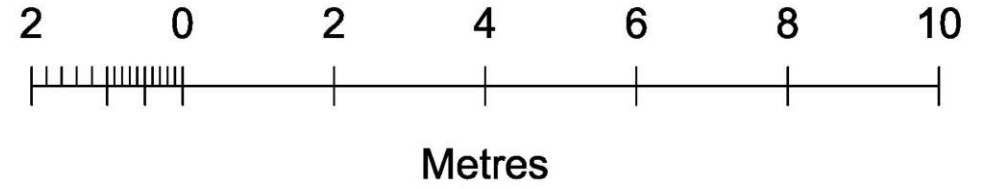

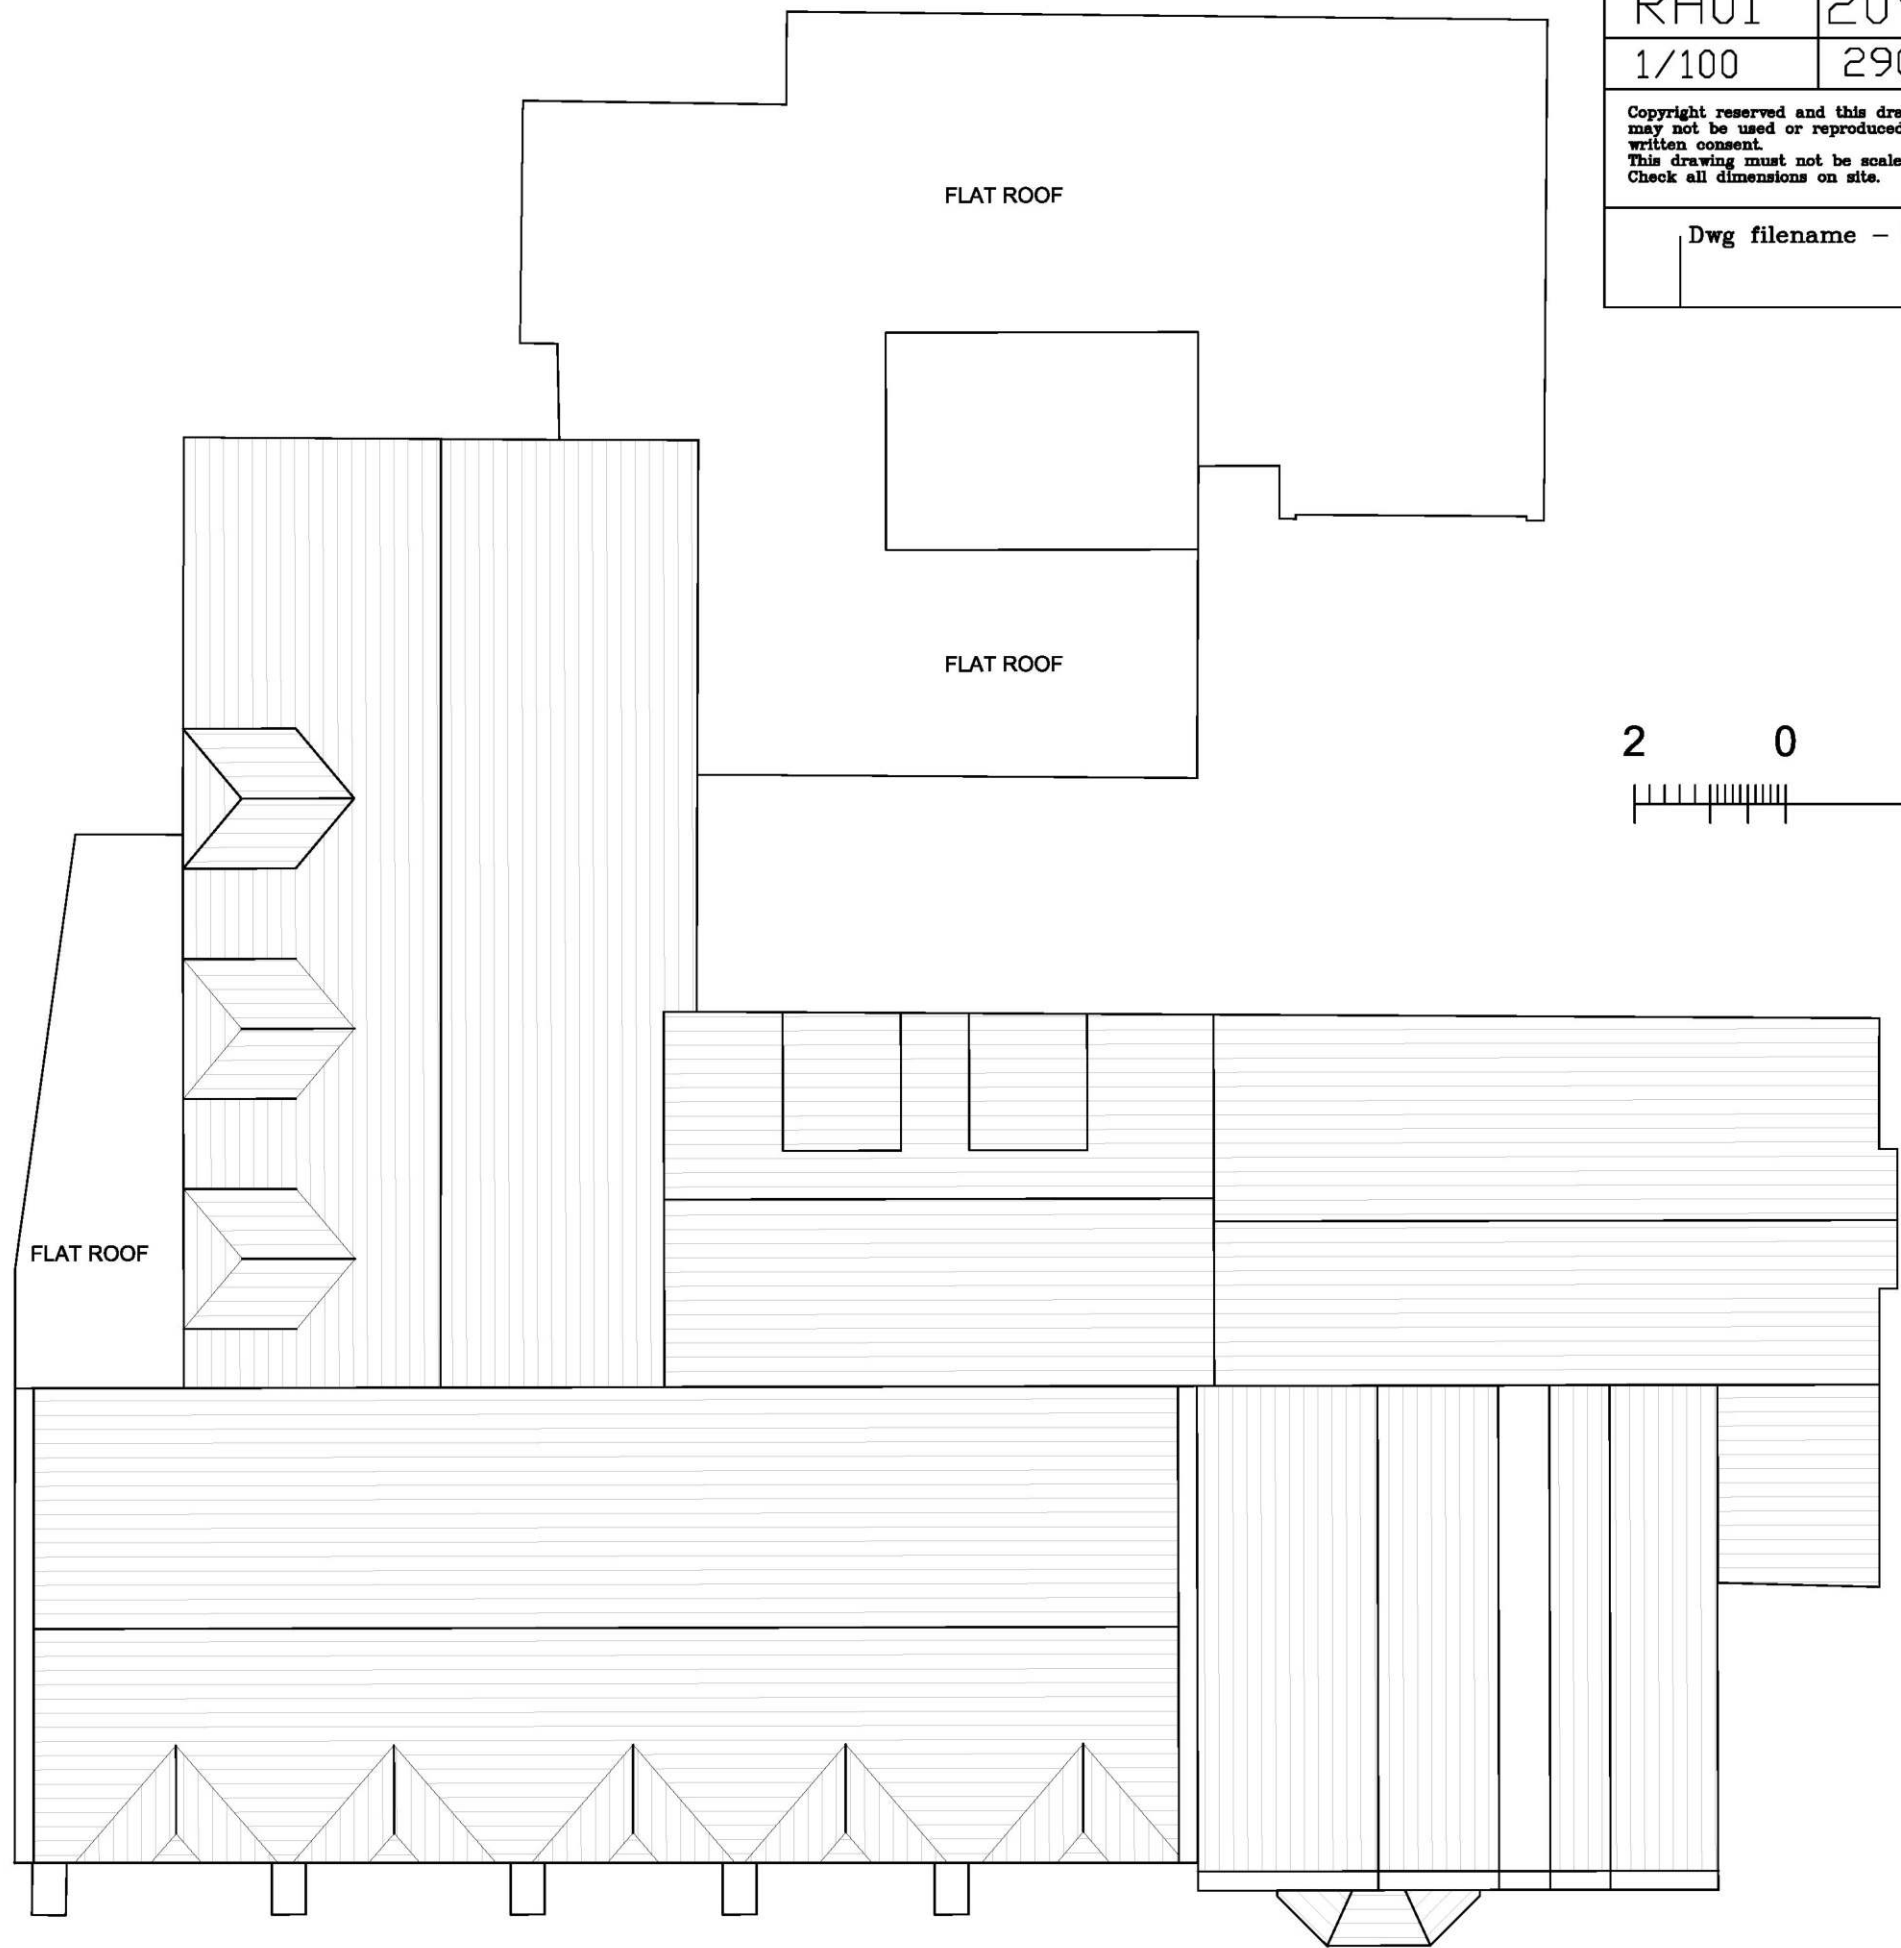


RH01	209	PA3	EXISTING ROOF PLAN
1/100	290314	CG	THE OLD SCHOOL PARK LANE RICHMOND TW9

Copyright reserved and this drawing may not be used or reproduced without written consent. This drawing must not be scaled. Check all dimensions on site.

Revisions	

Dwg filename - * * *

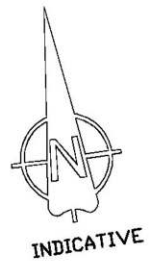

Sanders Laing
 Parkshot House
 5 Kew Road
 Richmond TW9 2PR
 Telephone 0203 755 5288
 Facsimile 020 8940 5175

A3

