




PROPOSED SECTION A-A

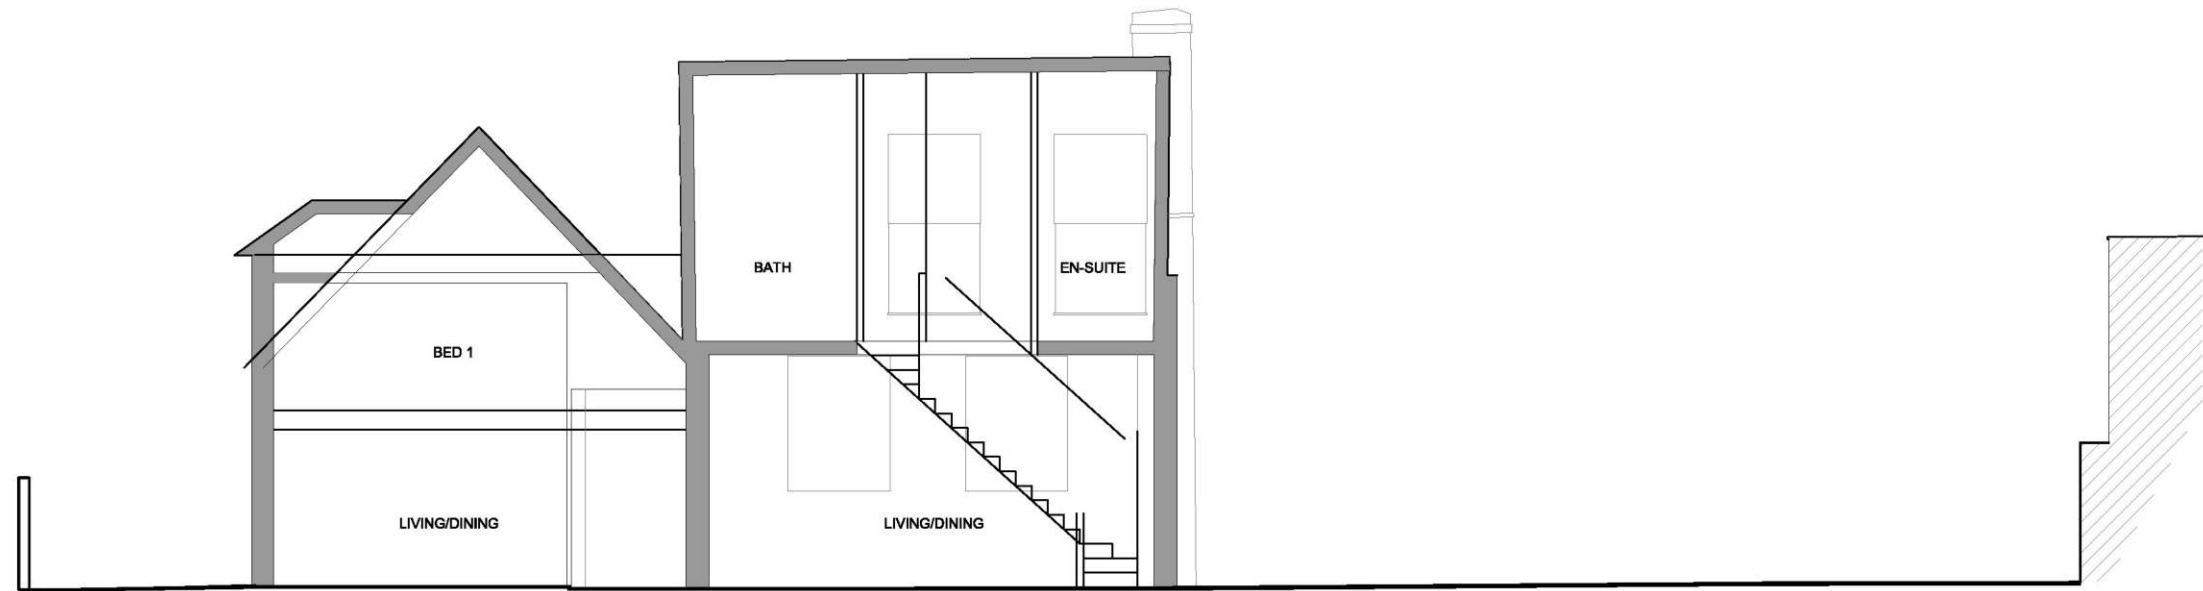


PROPOSED SECTION B-B

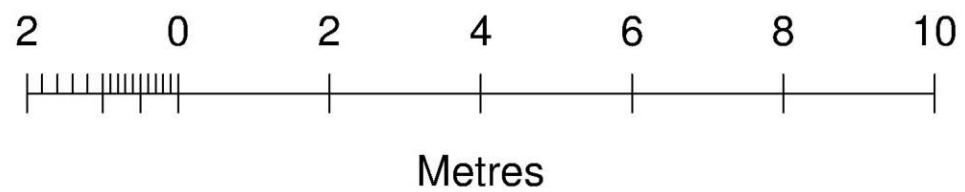


RH01	211	PA3	PROPOSED SECTIONS THE OLD SCHOOL PARK LANE RICHMOND TW9	Sanders Laing Parkshot House 5 Kew Road Richmond TW9 2PR Telephone 0203 755 5268 Facsimile 020 8940 5175
1/100	290314	CG		
Copyright reserved and this drawing may not be used or reproduced without written consent. This drawing must not be scaled. Check all dimensions on site.			Revisions	
Dwg filename - * * *			A3	

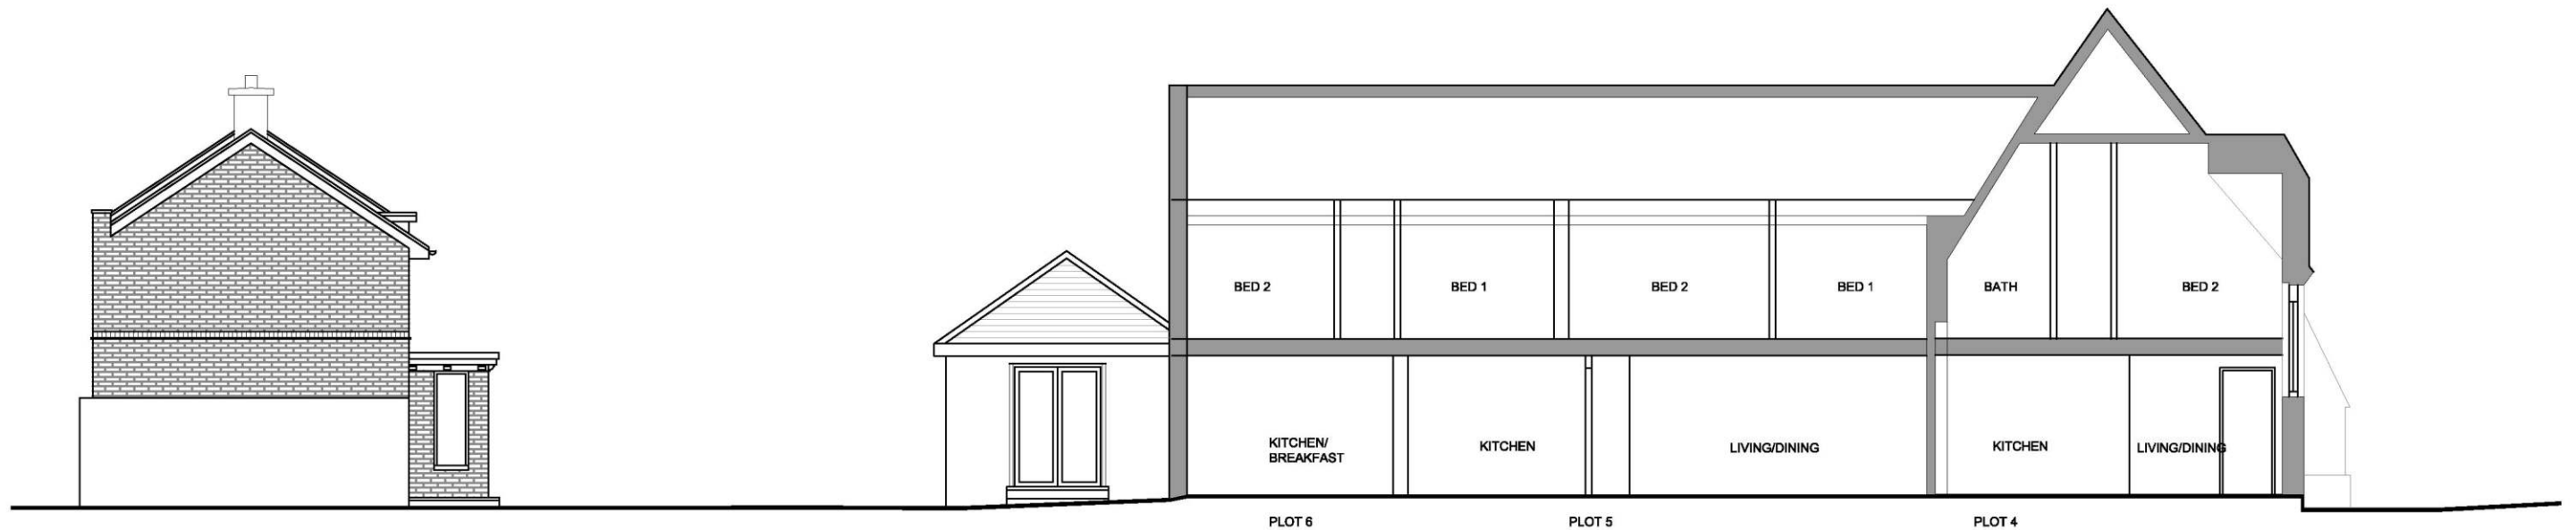

PROPOSED SECTION A-A

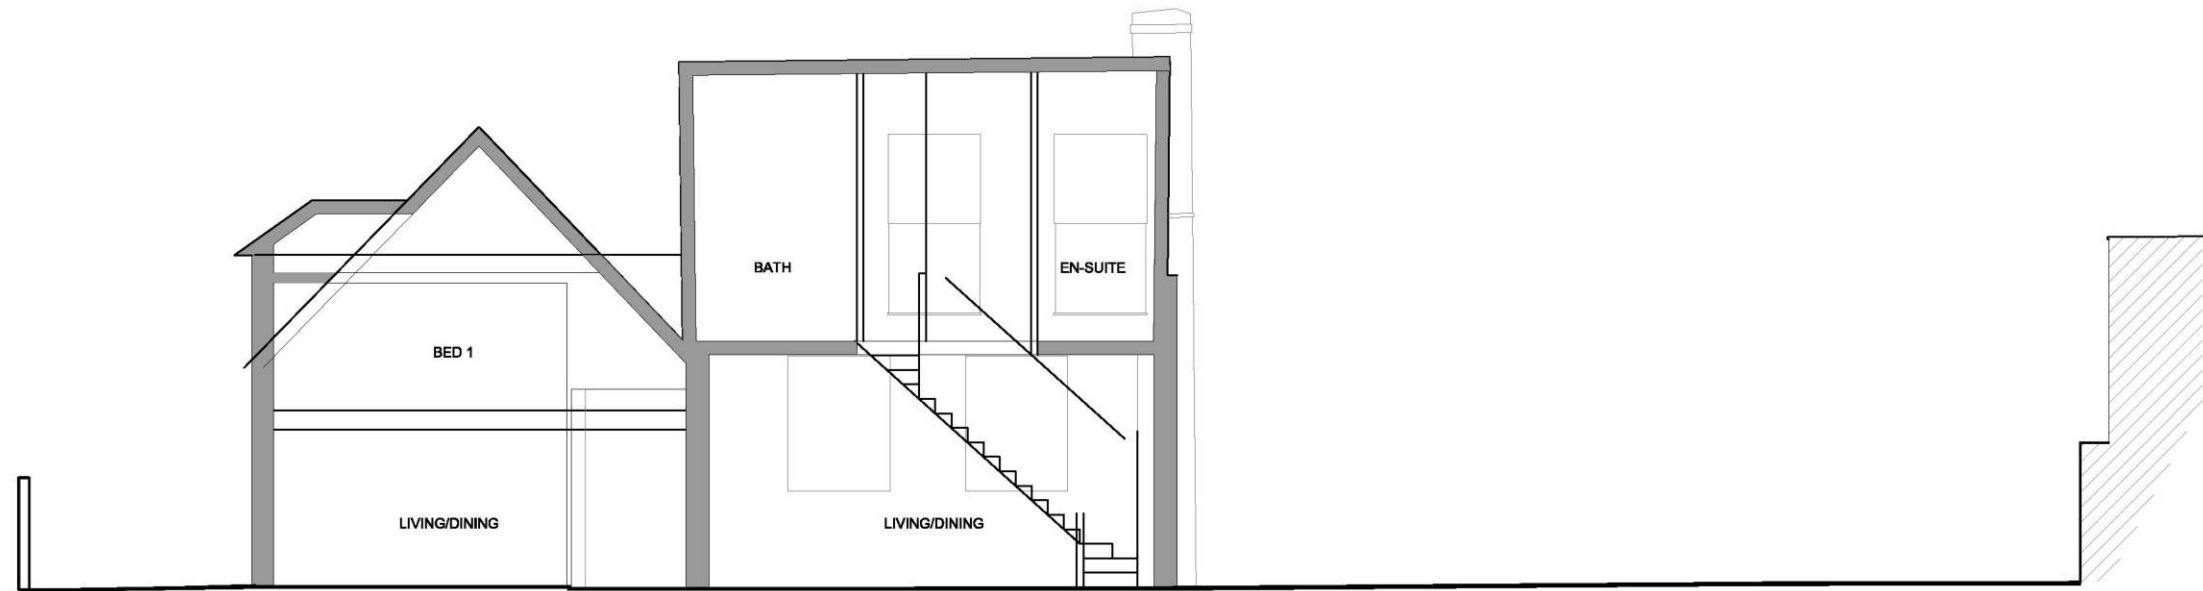

PROPOSED SECTION B-B

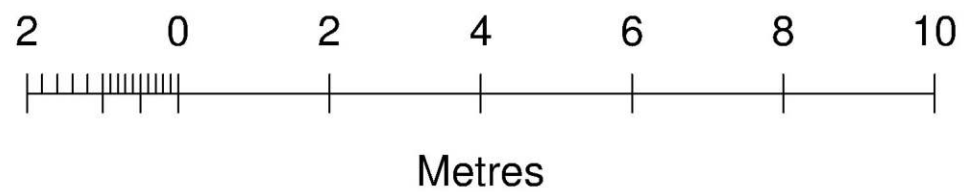

RH01	211	PA3	PROPOSED SECTIONS THE OLD SCHOOL PARK LANE RICHMOND TW9	Sanders Laing Parkshot House 5 Kew Road Richmond TW9 2PR Telephone 0203 755 5268 Facsimile 020 8940 5175
1/100	290314	CG		
Copyright reserved and this drawing may not be used or reproduced without written consent. This drawing must not be scaled. Check all dimensions on site.			Revisions	
Dwg filename - * * *			A3	