

Gross Internal Area


Office	Plot	No of Beds	Ground Floor m2	First Floor m2	Second floor m2	Total m2	Essential GIA m2
	Plot 1	0	74.54	36.444	36.675	147.659	N/A
	Plot 2	2	38.994	40.203		79.197	83
	Plot 3	2	29.818	30.203		60.021	83
	Plot 4	2	41.341	42.307		83.648	83
	Plot 5	2	52.749	40.398		93.147	83
	Plot 6	2	39.933	32.929		72.862	83

Living/Kitchen/Dining Area

Office	Plot	Actual Area m2	Required Area m2
	Plot 1	115.93	
	Plot 2	33.617	27
	Plot 3	24.605	27
	Plot 4	35.92	27
	Plot 5	42.592	27
	Plot 6	31.196	27

Bedroom Areas

Office	Plot	Bed 1 m2	Bed 2 m2	Area m2
	Plot 1	N/A	N/A	
	Plot 2	14.886	10.939	
	Plot 3	10.573	8.441	
	Plot 4	14.85	12.379	
	Plot 5	11.66	11.123	Single Bedroom 8
	Plot 6	9.33	11.245	Double/Twin 12

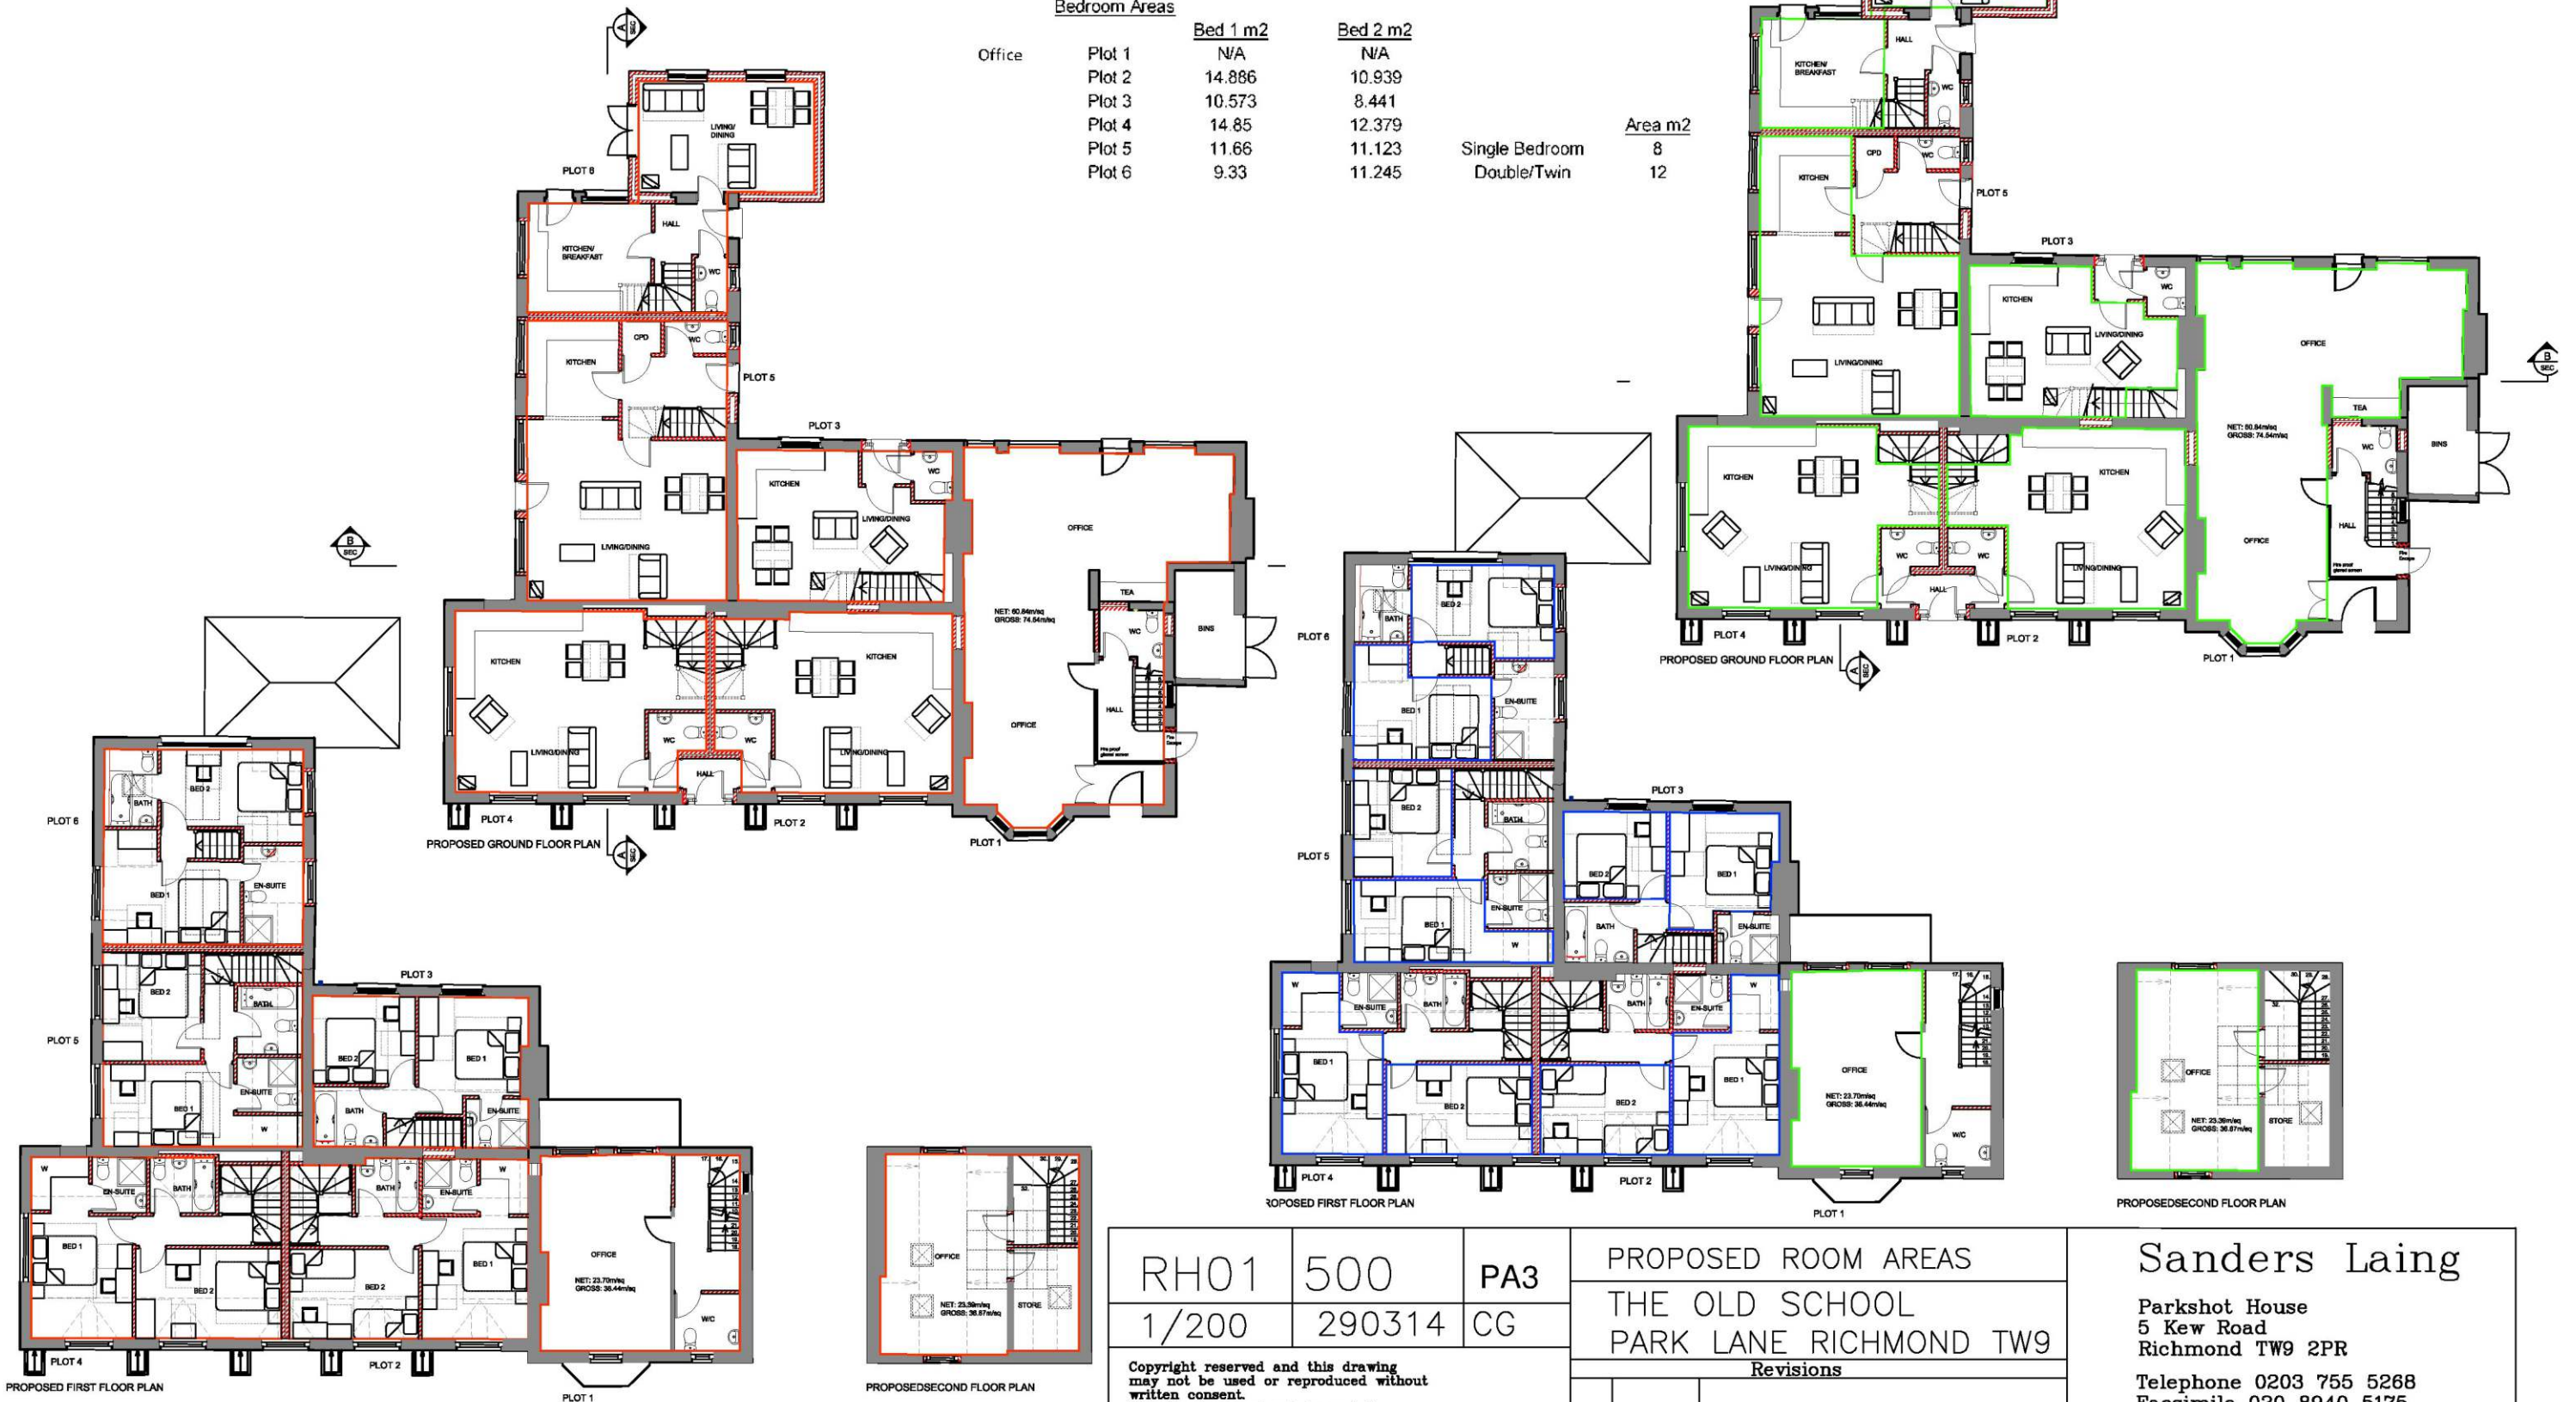

RH01	500	PA3	PROPOSED ROOM AREAS
1/200	290314	CG	THE OLD SCHOOL PARK LANE RICHMOND TW9
			Revisions

Copyright reserved and this drawing may not be used or reproduced without written consent. This drawing must not be scaled. Check all dimensions on site.

Dwg filename - * * *

Sanders Laing
Parkshot House
5 Kew Road
Richmond TW9 2PR
Telephone 0203 755 5288
Facsimile 020 8940 5175

A3

Gross Internal Area

	No of Beds	Ground Floor m2	First Floor m2	Second floor m2	Total m2	Essential GIA m2
Office Plot 1	0	74.54	36.444	36.675	147.659	N/A
Plot 2	2	38.994	40.203		79.197	83
Plot 3	2	29.818	30.203		60.021	83
Plot 4	2	41.341	42.307		83.648	83
Plot 5	2	52.749	40.398		93.147	83
Plot 6	2	39.933	32.929		72.862	83


Living/Kitchen/Dining Area

	Actual Area m2	Required Area m2
Office Plot 1	115.93	
Plot 2	33.617	27
Plot 3	24.605	27
Plot 4	35.92	27
Plot 5	42.592	27
Plot 6	31.196	27

Bedroom Areas

	Bed 1 m2	Bed 2 m2
Office Plot 1	N/A	N/A
Plot 2	14.886	10.939
Plot 3	10.573	8.441
Plot 4	14.85	12.379
Plot 5	11.66	11.123
Plot 6	9.33	11.245

	Area m2
Single Bedroom	8
Double/Twin	12

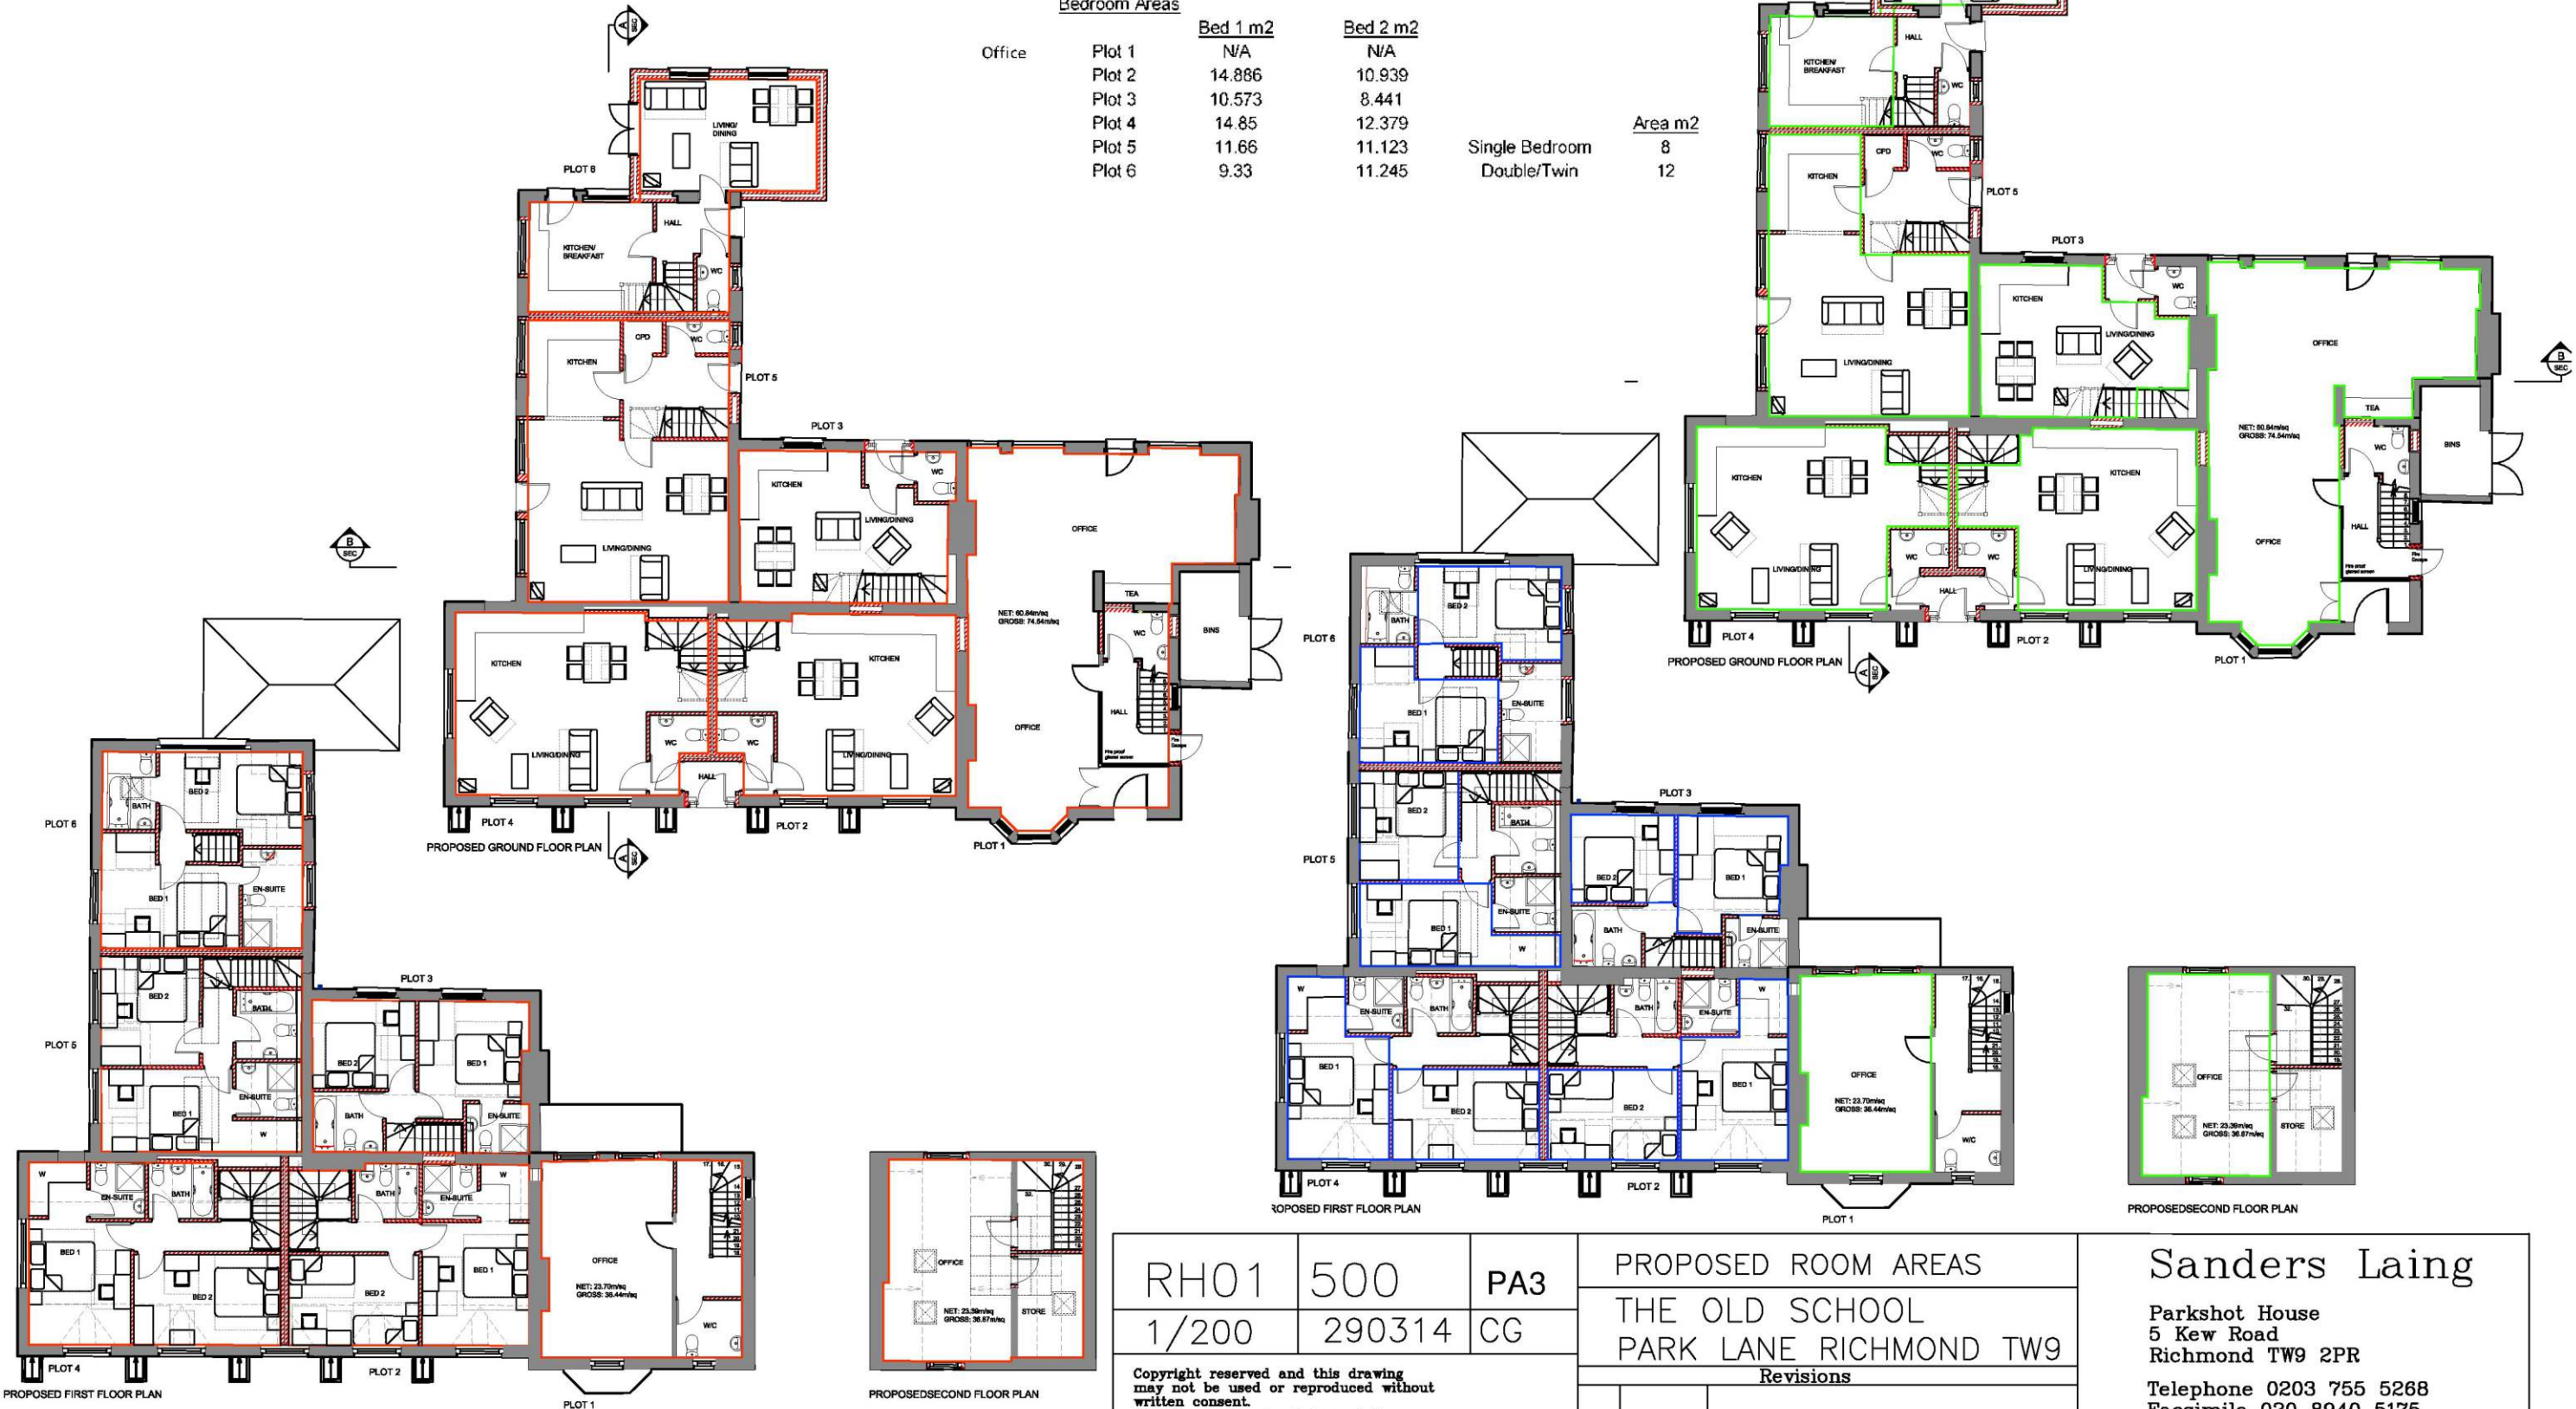

RH01	500	PA3	PROPOSED ROOM AREAS
1/200	290314	CG	THE OLD SCHOOL PARK LANE RICHMOND TW9

Copyright reserved and this drawing may not be used or reproduced without written consent. This drawing must not be scaled. Check all dimensions on site.

Dwg filename - * * *

Sanders Laing
Parkshot House
5 Kew Road
Richmond TW9 2PR
Telephone 0203 755 5288
Facsimile 020 8940 5175

A3