
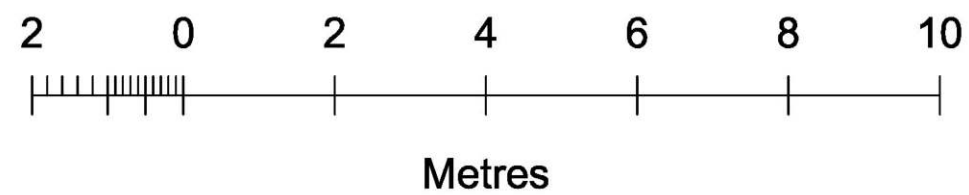


| | | | | | |
|--|--------|-----|---|--|--|
| RH01 | 206 | PA3 | STREET SCENE PLOTS 7-9 | Sanders Laing Parkshot House 5 Kew Road Richmond TW9 2PR Telephone 0203 755 5268 Facsimile 020 8940 5175 | |
| 1/100 | 290314 | CG | THE OLD SCHOOL PARK LANE RICHMOND TW9 | | |
| <small>Copyright reserved and this drawing may not be used or reproduced without written consent. This drawing must not be scaled. Check all dimensions on site.</small> | | | Revisions <table border="1"> <tr> <td> </td> <td> </td> </tr> </table> | | |
| | | | | | |
| Dwg filename - * * * | | | <h1>A3</h1> | | |
| | | | | | |

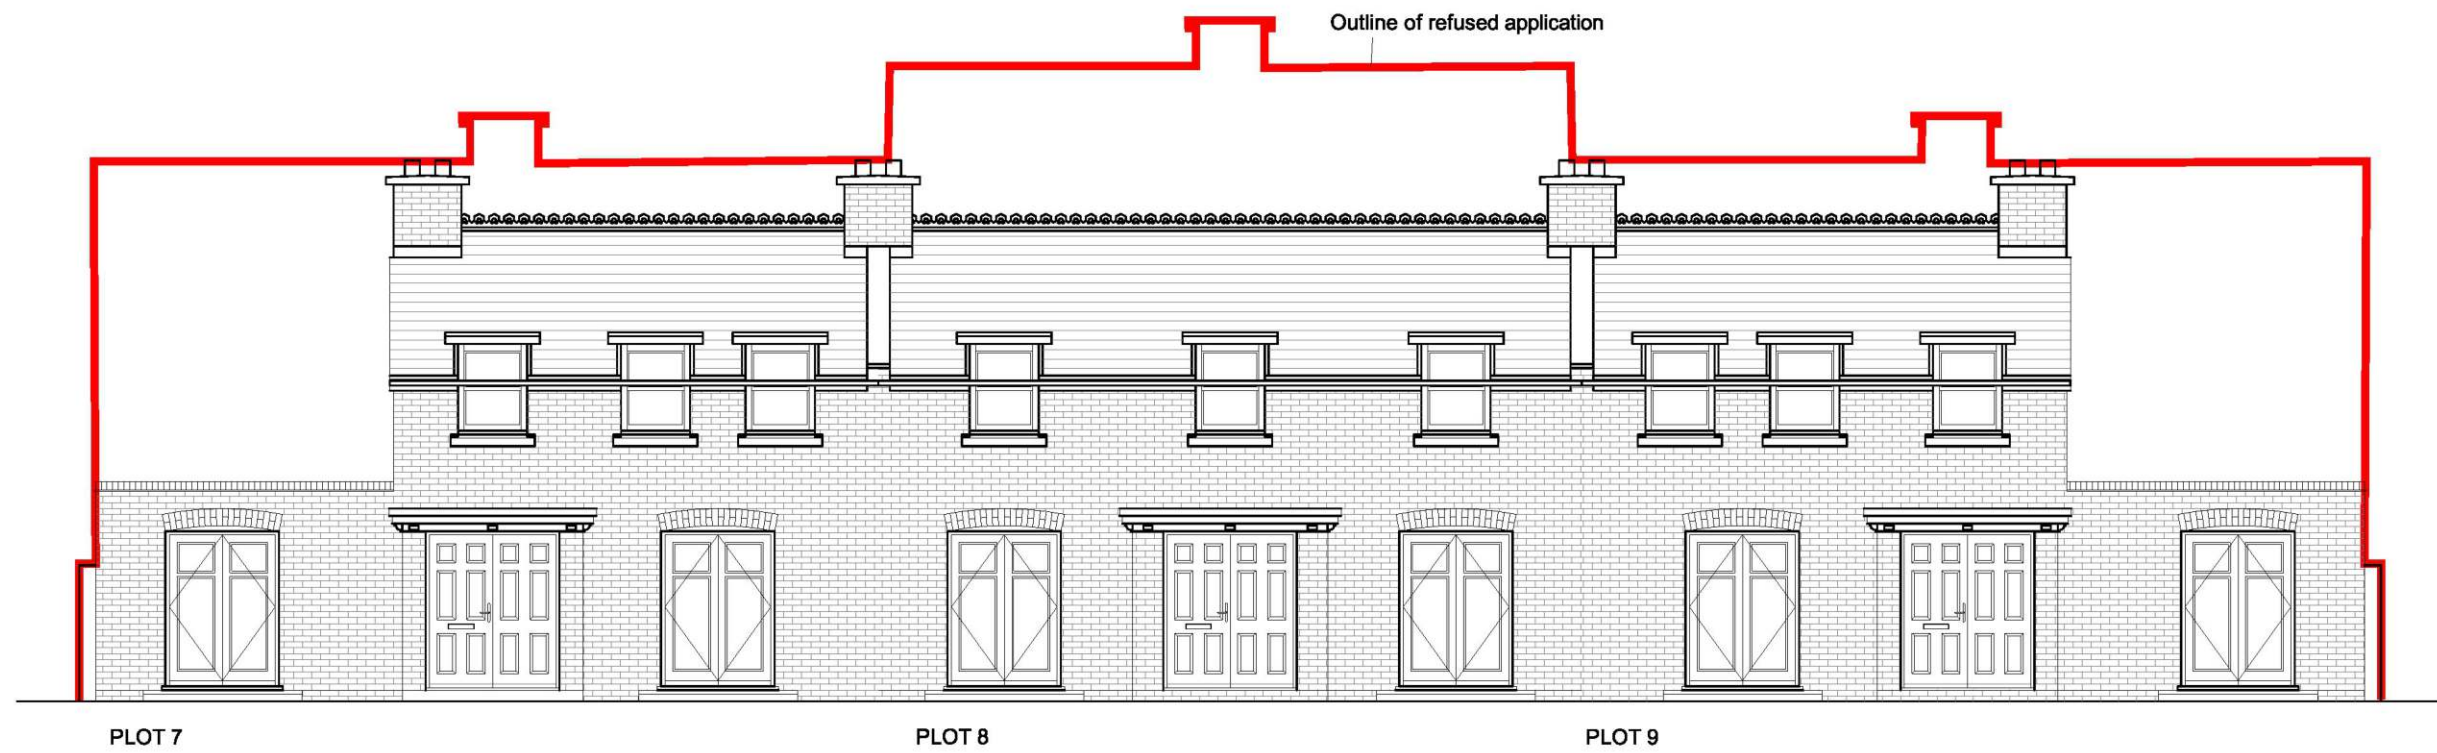

| | | | | | |
|--|--------|-----|---|--|--|
| RH01 | 206 | PA3 | STREET SCENE PLOTS 7-9 | Sanders Laing Parkshot House 5 Kew Road Richmond TW9 2PR Telephone 0203 755 5268 Facsimile 020 8940 5175 | |
| 1/100 | 290314 | CG | THE OLD SCHOOL PARK LANE RICHMOND TW9 | | |
| <small>Copyright reserved and this drawing may not be used or reproduced without written consent. This drawing must not be scaled. Check all dimensions on site.</small> | | | Revisions <table border="1"> <tr> <td> </td> <td> </td> </tr> </table> | | |
| | | | | | |
| Dwg filename - * * * | | | <h1>A3</h1> | | |
| | | | | | |