


3D PLAN  
SCALE 1:200

**B**  
DWG-TW-P4

**A**  
DWG-TW-P4

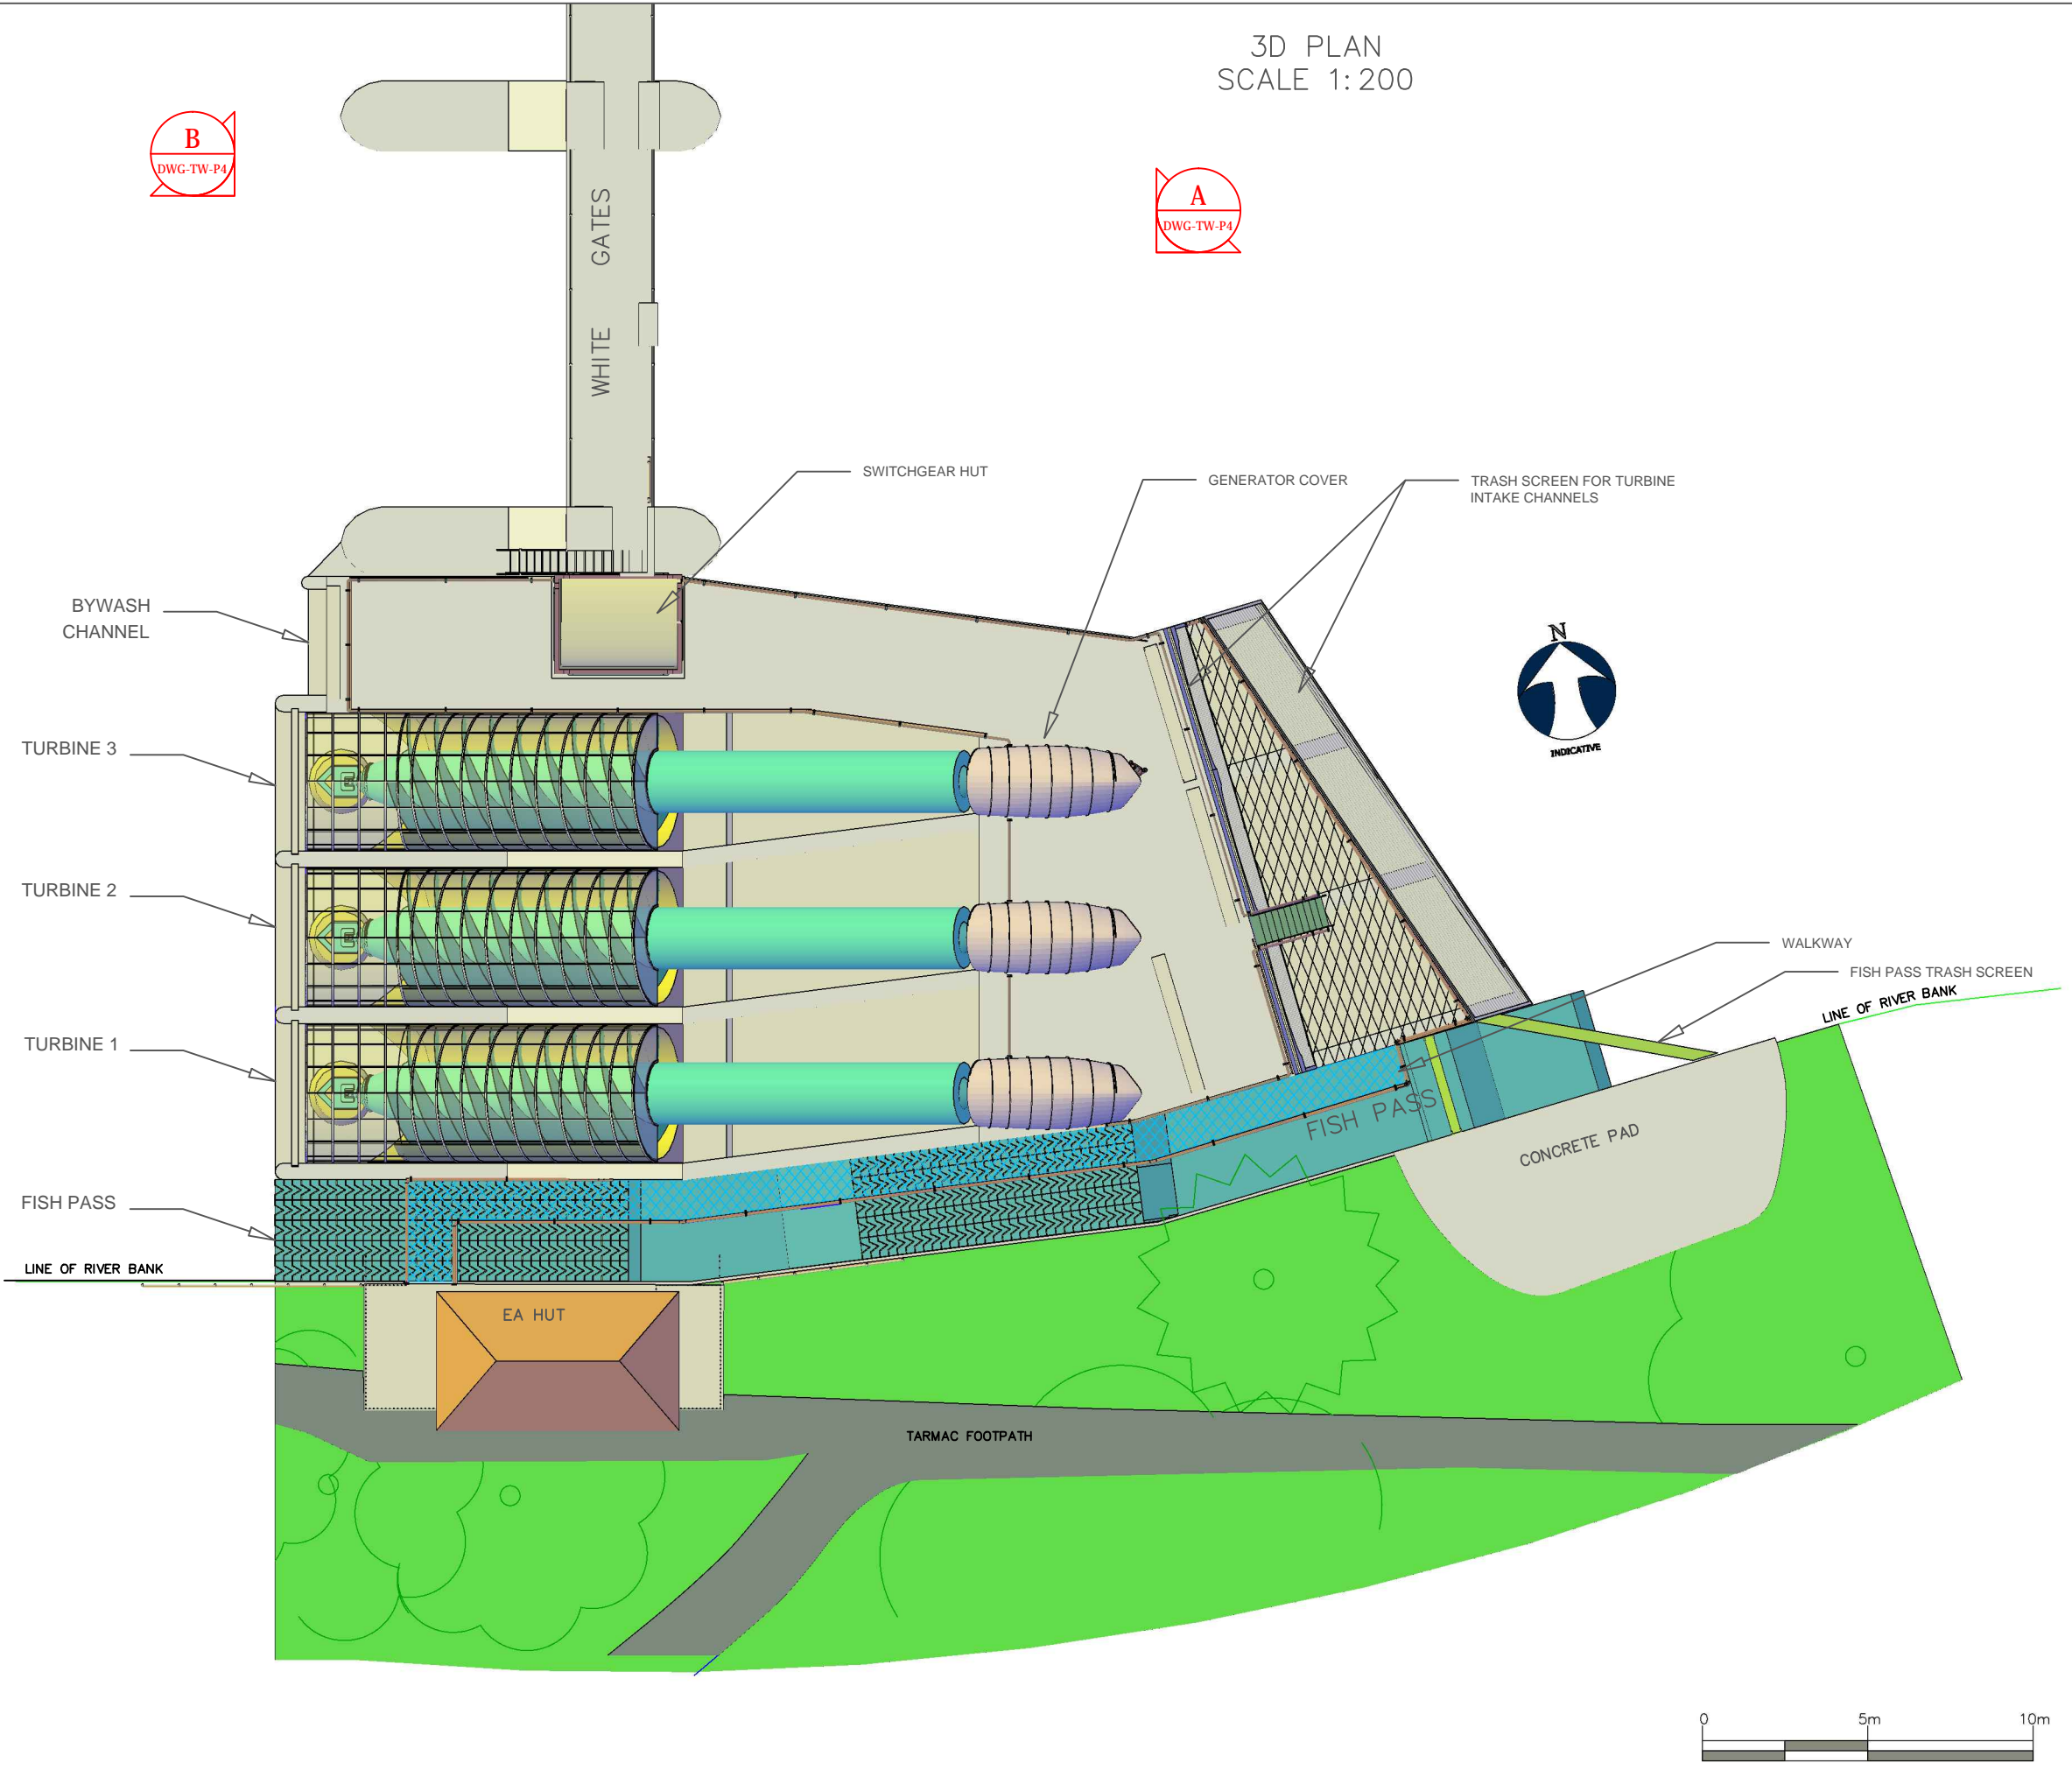


- NOTES :**
- THE COPYRIGHT OF THIS DRAWING REMAINS WITH BRENDAN BARROW AND IS NOT TO BE REPRODUCED WITHOUT WRITTEN APPROVAL.
  - ALL DIMENSIONS ARE IN MM.
  - ALL LEVELS ARE IN mAOD.
  - DIMENSIONS ARE NOT TO BE SCALED FROM THE DRAWING UNLESS OTHERWISE SPECIFIED. THE CONTRACTOR IS TO CHECK ALL THE DIMENSIONS AND REPORT BACK IF ANY DISCREPANCIES ARE FOUND.
  - THE DRAWING IS TO BE READ IN CONJUNCTION WITH OTHER STANDARD DOCUMENTATION.  
DRAWING REFERENCE IN RED REFERS TO:  
3D BIRDS EYE VIEWS DWG-TW-P4

NO.	DATE	DESCRIPTION	BY
REVISIONS			

NO.	DATE	DESCRIPTION	BY
-----	------	-------------	----

ISSUED FOR : **TEDDINGTON PLANNING PERMISSION**

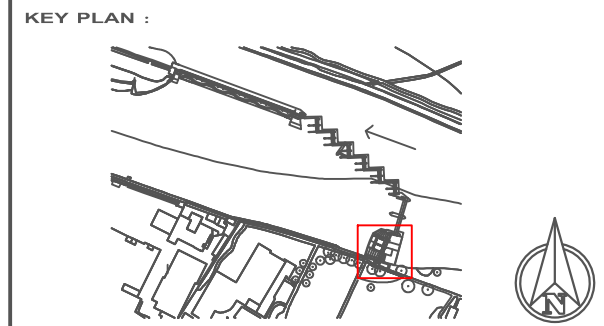

CLIENT NAME :  
**TEDDINGTON & HAM HYDRO**

JOB TITLE :  
**TEDDINGTON WEIR HYDROPOWER SCHEME**

DRAWING TITLE :  
**3D PLAN**

LAYOUT : A3	DRAWING NO. -
DRAWN BY : ST	CHECKED BY : BB
SCALE : 1:200	DATE : 27/08/2014

**DWG-TW-P1**

