



UPSTREAM VIEW
SCALE 1:100

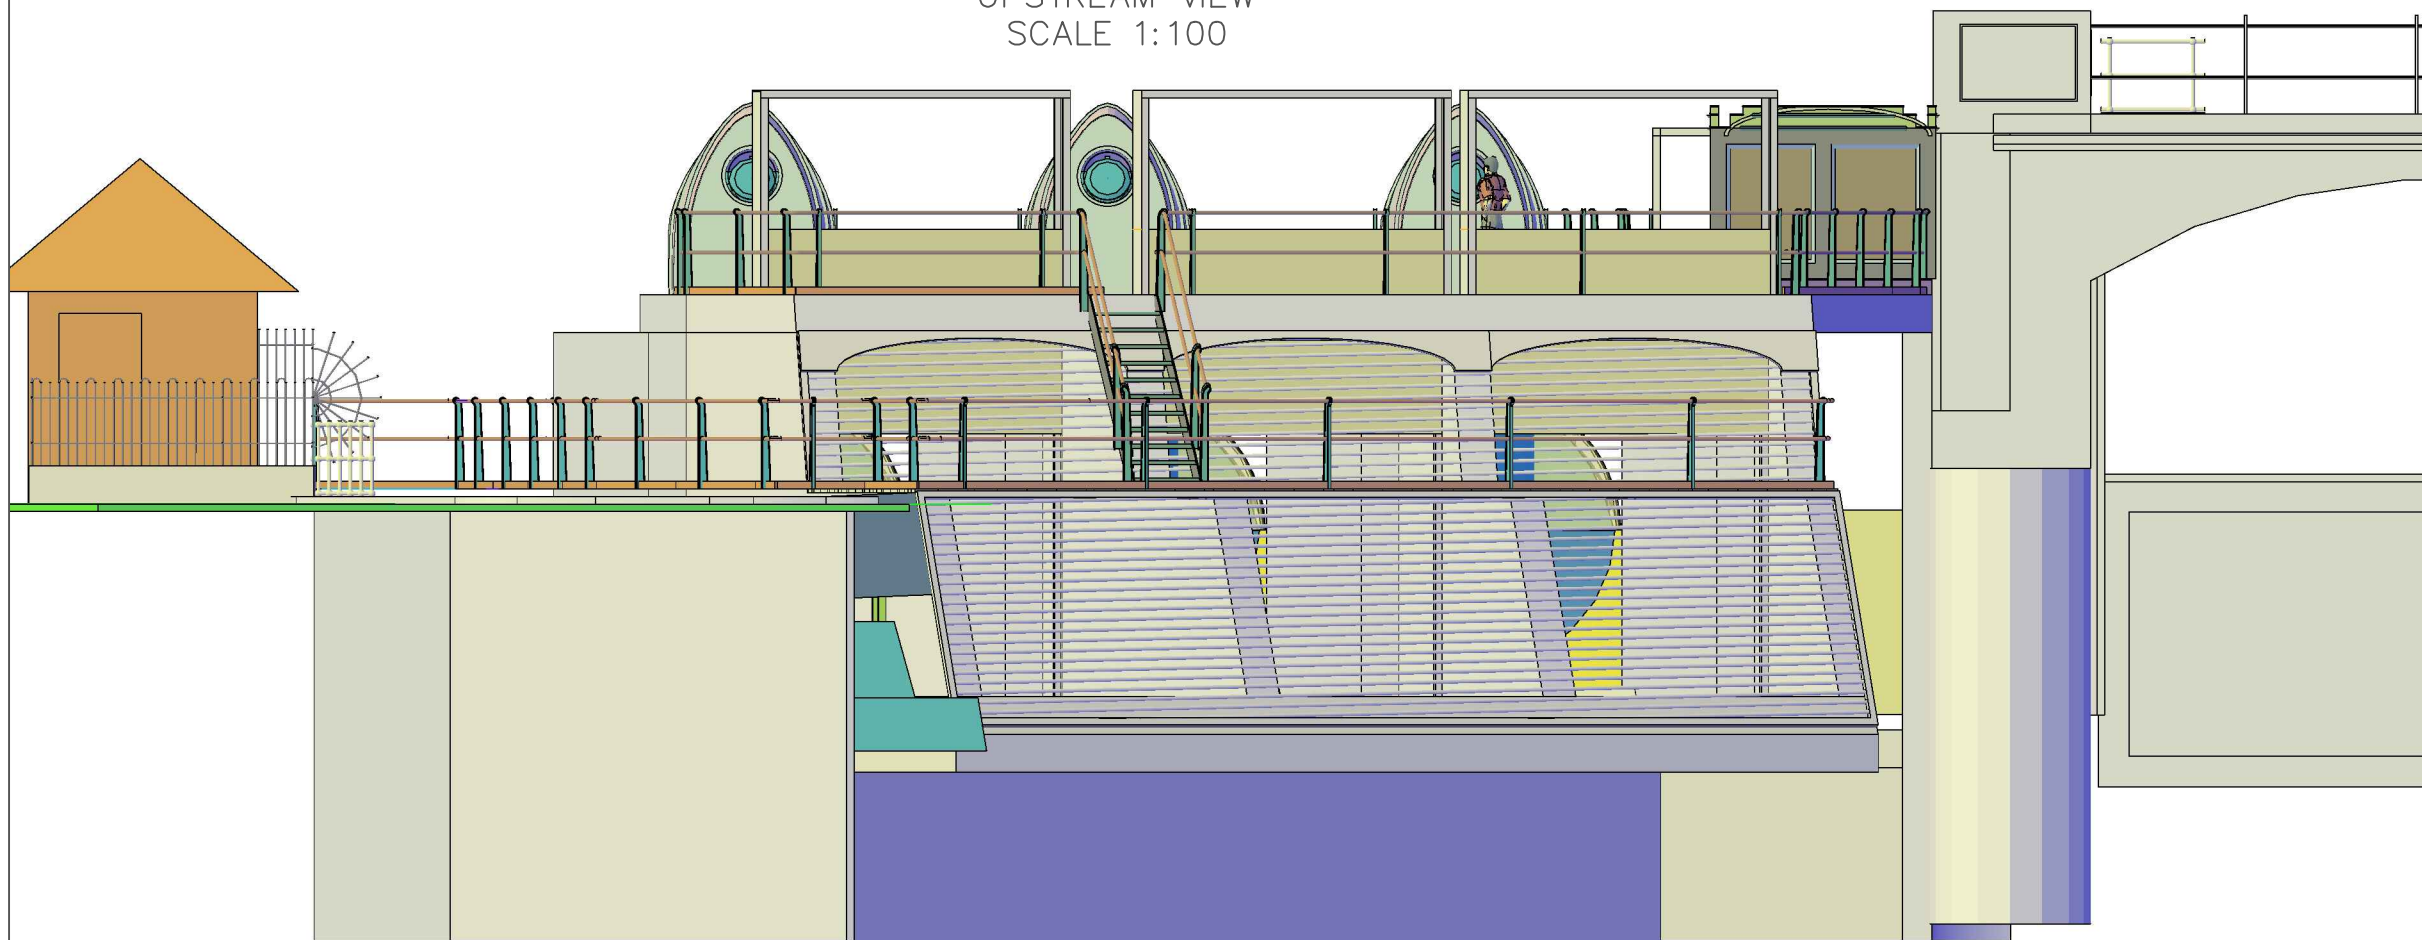

DOWNSTREAM VIEW
SCALE 1:100

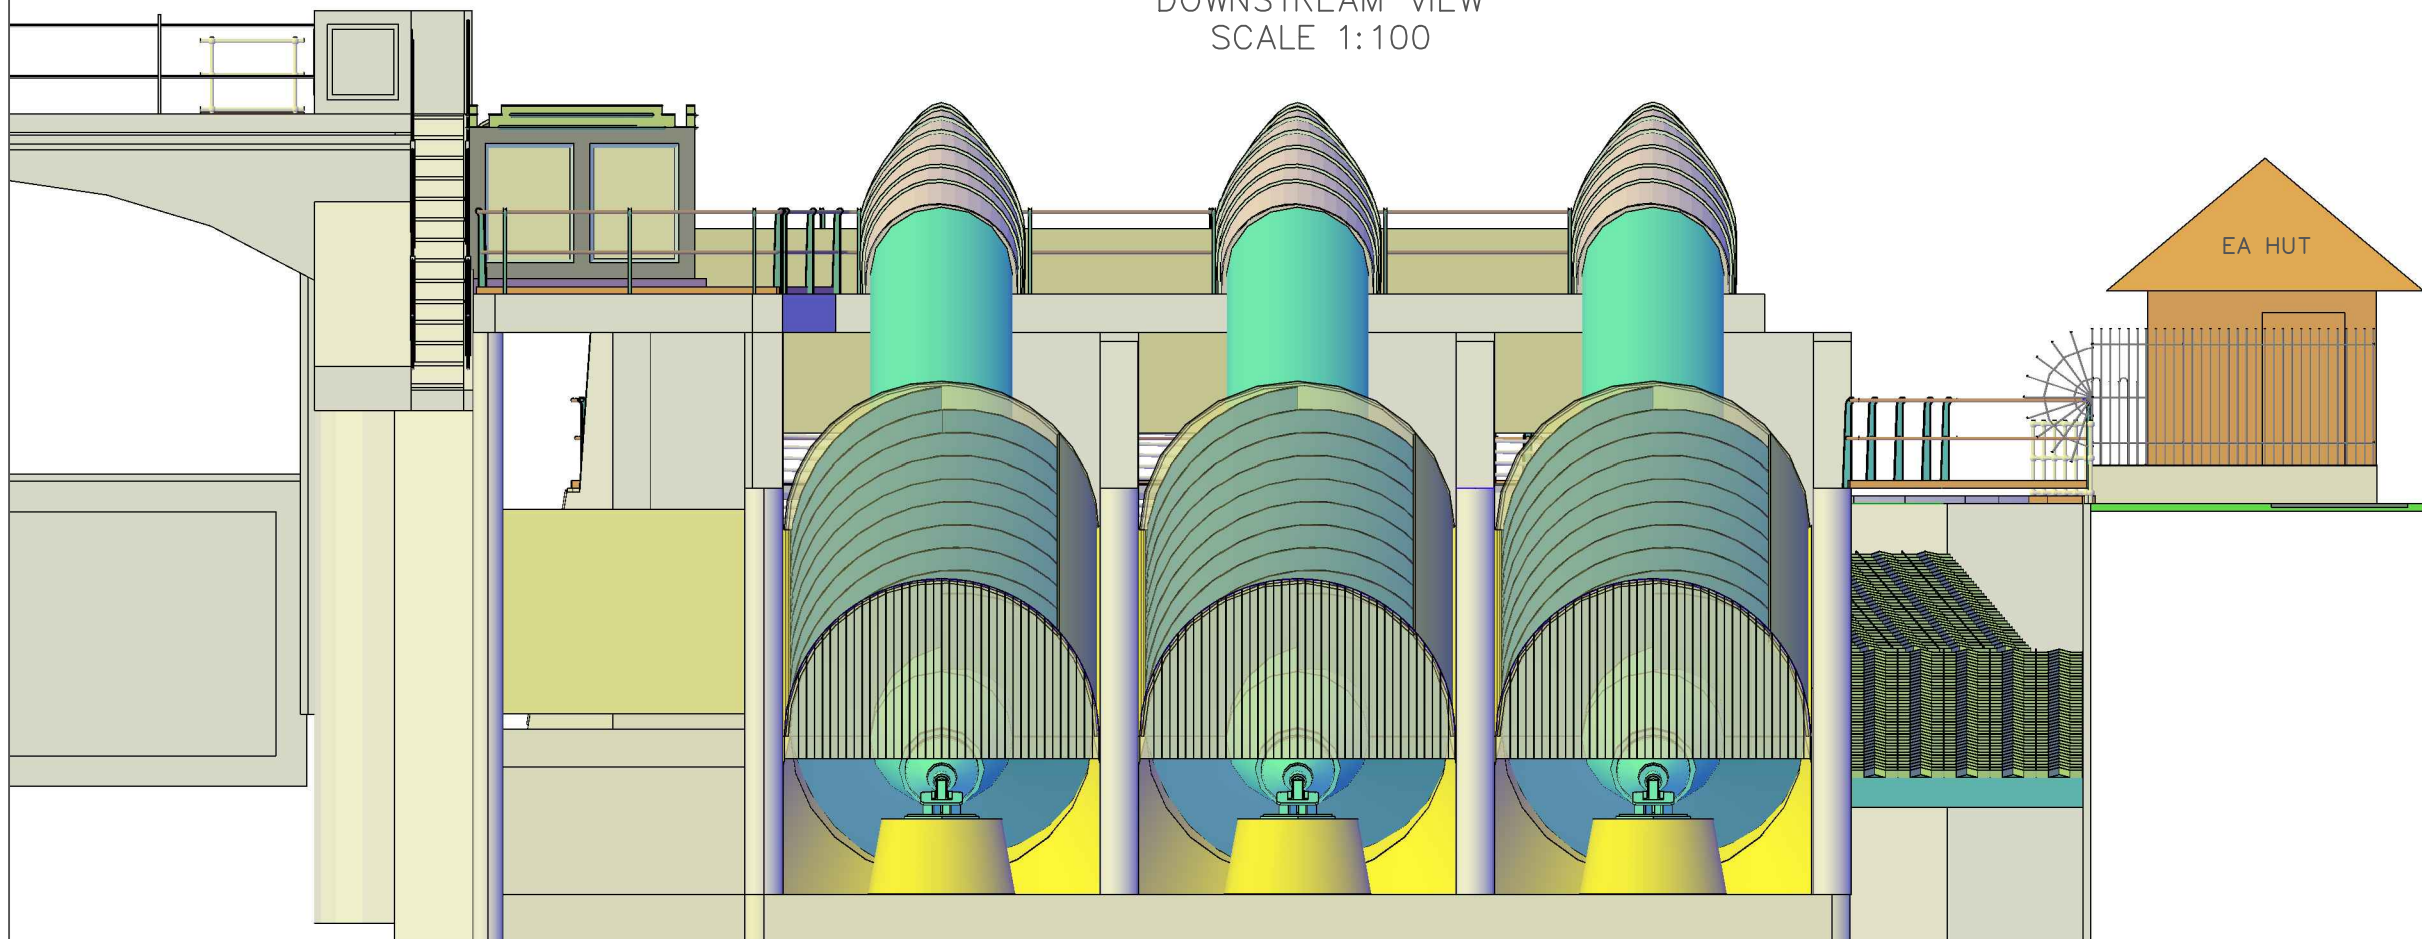

WHITE GATES BYWASH TURBINE 3 TURBINE 2 TURBINE 1 FISH PASS


NOTES :

- * THE COPYRIGHT OF THIS DRAWING REMAINS WITH BRENDAN BARROW AND IS NOT TO BE REPRODUCED WITHOUT WRITTEN APPROVAL.
- * ALL DIMENSIONS ARE IN MM.
- * ALL LEVELS ARE IN mAOD.
- * DIMENSIONS ARE NOT TO BE SCALED FROM THE DRAWING UNLESS OTHERWISE SPECIFIED. THE CONTRACTOR IS TO CHECK ALL THE DIMENSIONS AND REPORT BACK IF ANY DISCREPANCIES ARE FOUND.
- * THE DRAWING IS TO BE READ IN CONJUNCTION WITH OTHER STANDARD DOCUMENTATION.

NO.	DATE	DESCRIPTION	BY
REVISIONS			

ISSUED FOR : **TEDDINGTON PLANNING PERMISSION**

KEY PLAN :

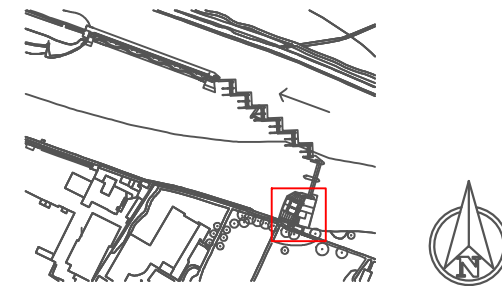

CLIENT NAME :
TEDDINGTON & HAM HYDRO

JOB TITLE :
TEDDINGTON WEIR HYDROPOWER SCHEME

DRAWING TITLE :
3D ELEVATIONS 1

DRAWN BY : ST	CHECKED BY : BB	DRAWING NO. - DWG-TW-P2
SCALE : 1:100	DATE : 27/08/2014	

