



TEDDINGTON SIDE VIEW
SCALE 1:200

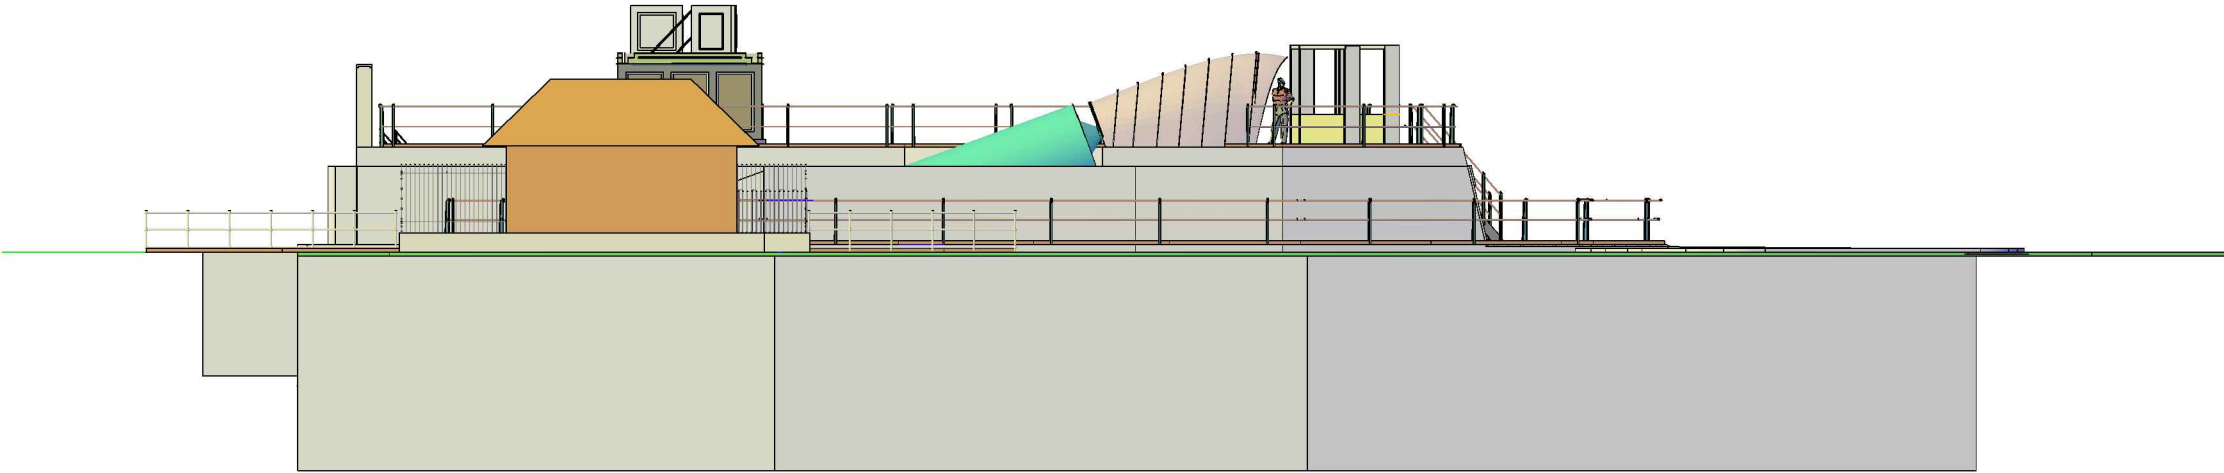

HAM SIDE VIEW
SCALE 1:200

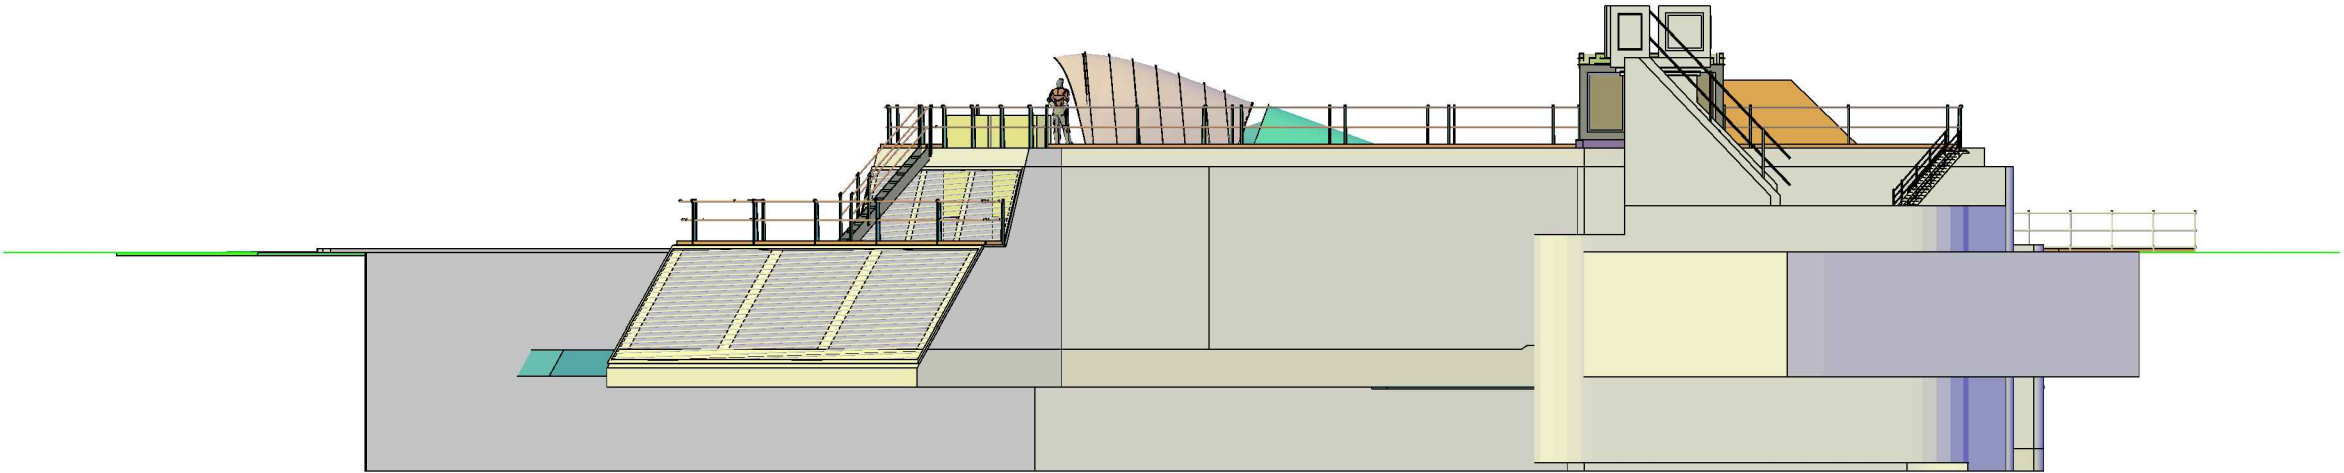


- NOTES :**
- THE COPYRIGHT OF THIS DRAWING REMAINS WITH BRENDAN BARROW AND IS NOT TO BE REPRODUCED WITHOUT WRITTEN APPROVAL.
 - ALL DIMENSIONS ARE IN MM.
 - ALL LEVELS ARE IN mAOD.
 - DIMENSIONS ARE NOT TO BE SCALED FROM THE DRAWING UNLESS OTHERWISE SPECIFIED. THE CONTRACTOR IS TO CHECK ALL THE DIMENSIONS AND REPORT BACK IF ANY DISCREPANCIES ARE FOUND.
 - THE DRAWING IS TO BE READ IN CONJUNCTION WITH OTHER STANDARD DOCUMENTATION.

NO.	DATE	DESCRIPTION	BY

REVISIONS			
-----------	--	--	--

ISSUED FOR : **TEDDINGTON PLANNING PERMISSION**

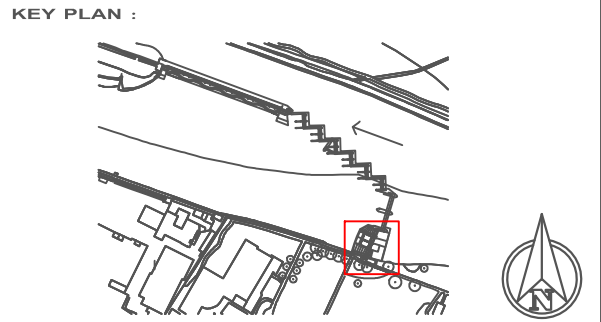

CLIENT NAME :
TEDDINGTON & HAM HYDRO

JOB TITLE :
TEDDINGTON WEIR HYDROPOWER SCHEME

DRAWING TITLE :
3D ELEVATIONS 2

	LAYOUT : A3	DRAWING NO. -
DRAWN BY : ST	CHECKED BY : BB	DWG-TW-P3
SCALE : 1:200	DATE : 27/08/2014	

