


REVISION.

NB: REVISION D  
REDUCED  
BUILDING AT  
UPPER LEVEL

LINE OF SIGHT FROM PAVEMENT

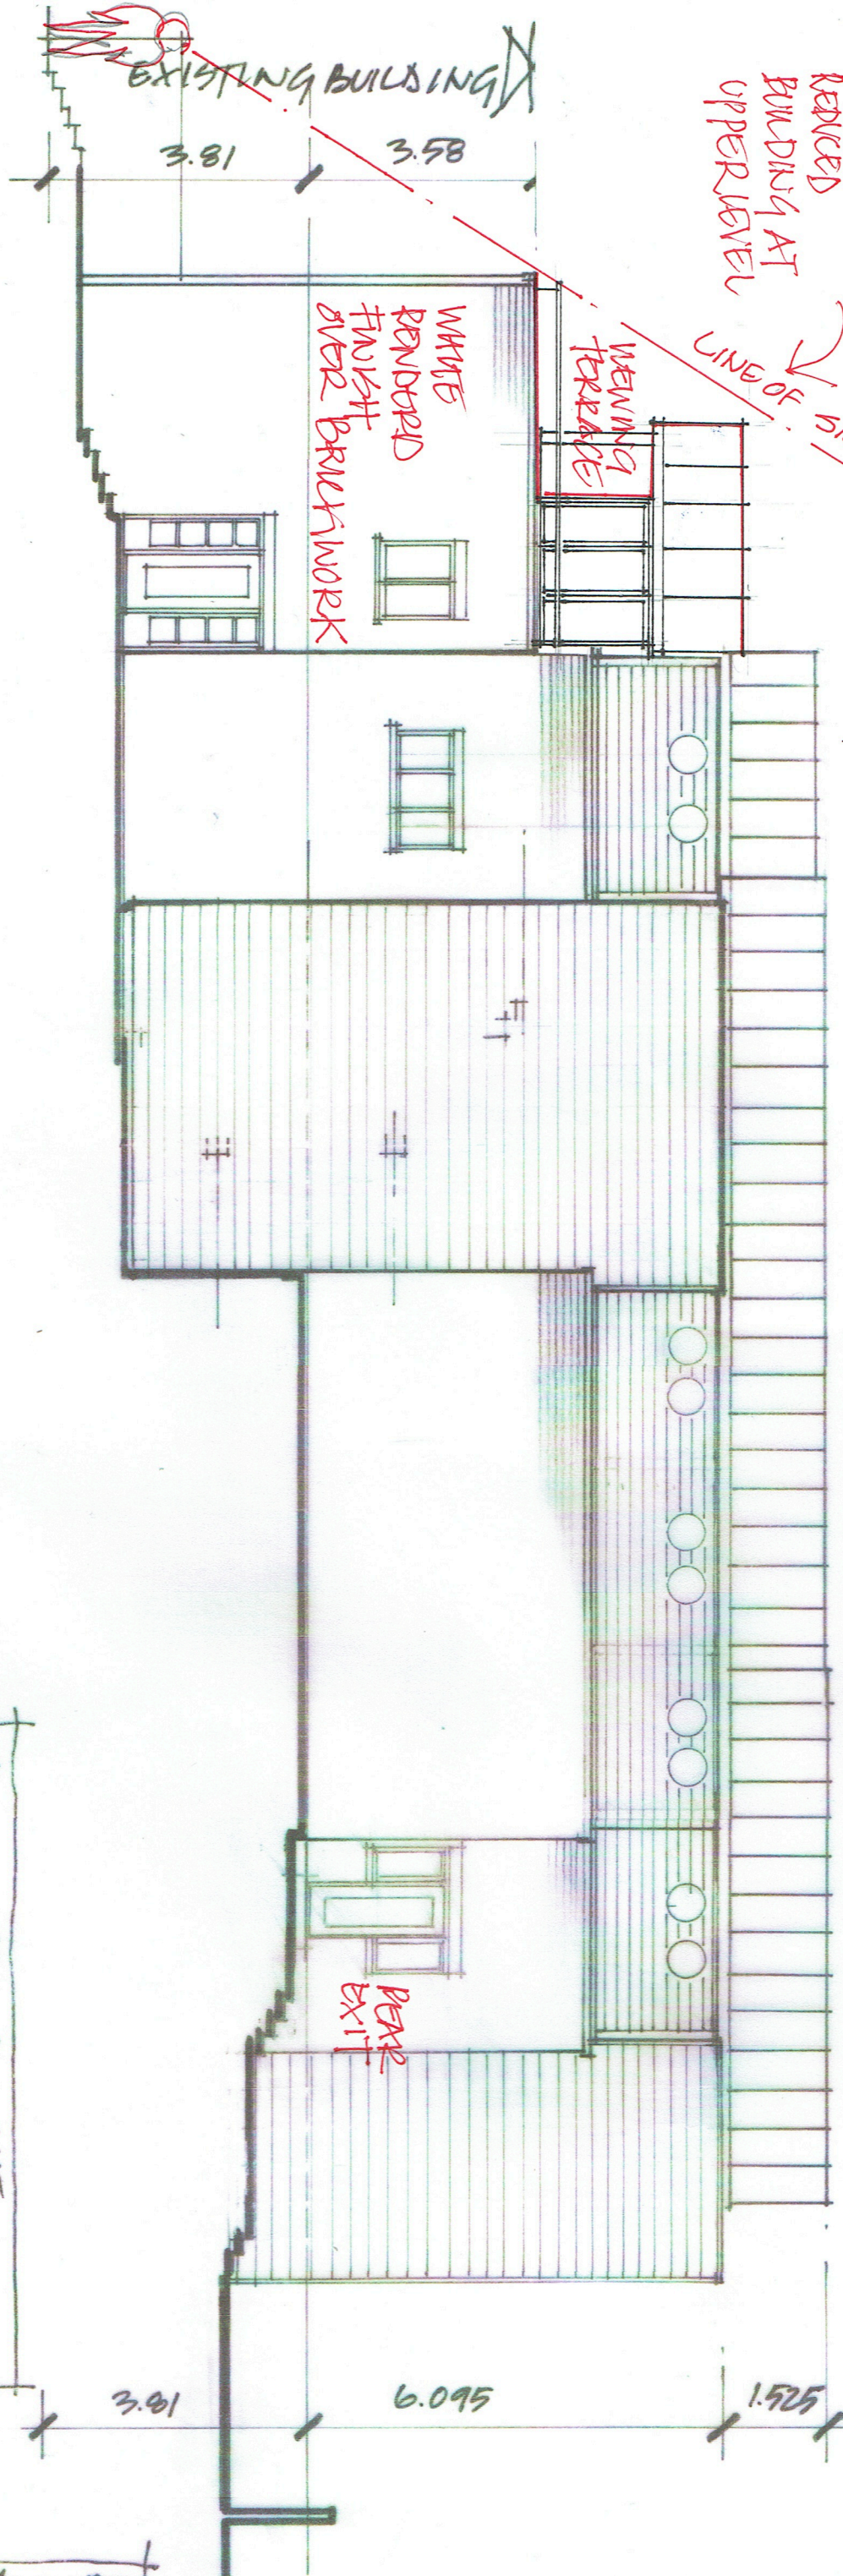

SCALE 1:100 @ A3  
M75  
10M

TWICKENHAM POOL SITE PROPOSALS FOR REFURBISHMENT + ADDITIONAL ACCOMMODATION TO CAFÉ BUILDING & BATH HOUSE ELEVATION TO CARPARK
DRG TRP/36 REV C 09/2014

Martin Stawman Dip Arch BPP