


100  
Millimetres  
10  
0

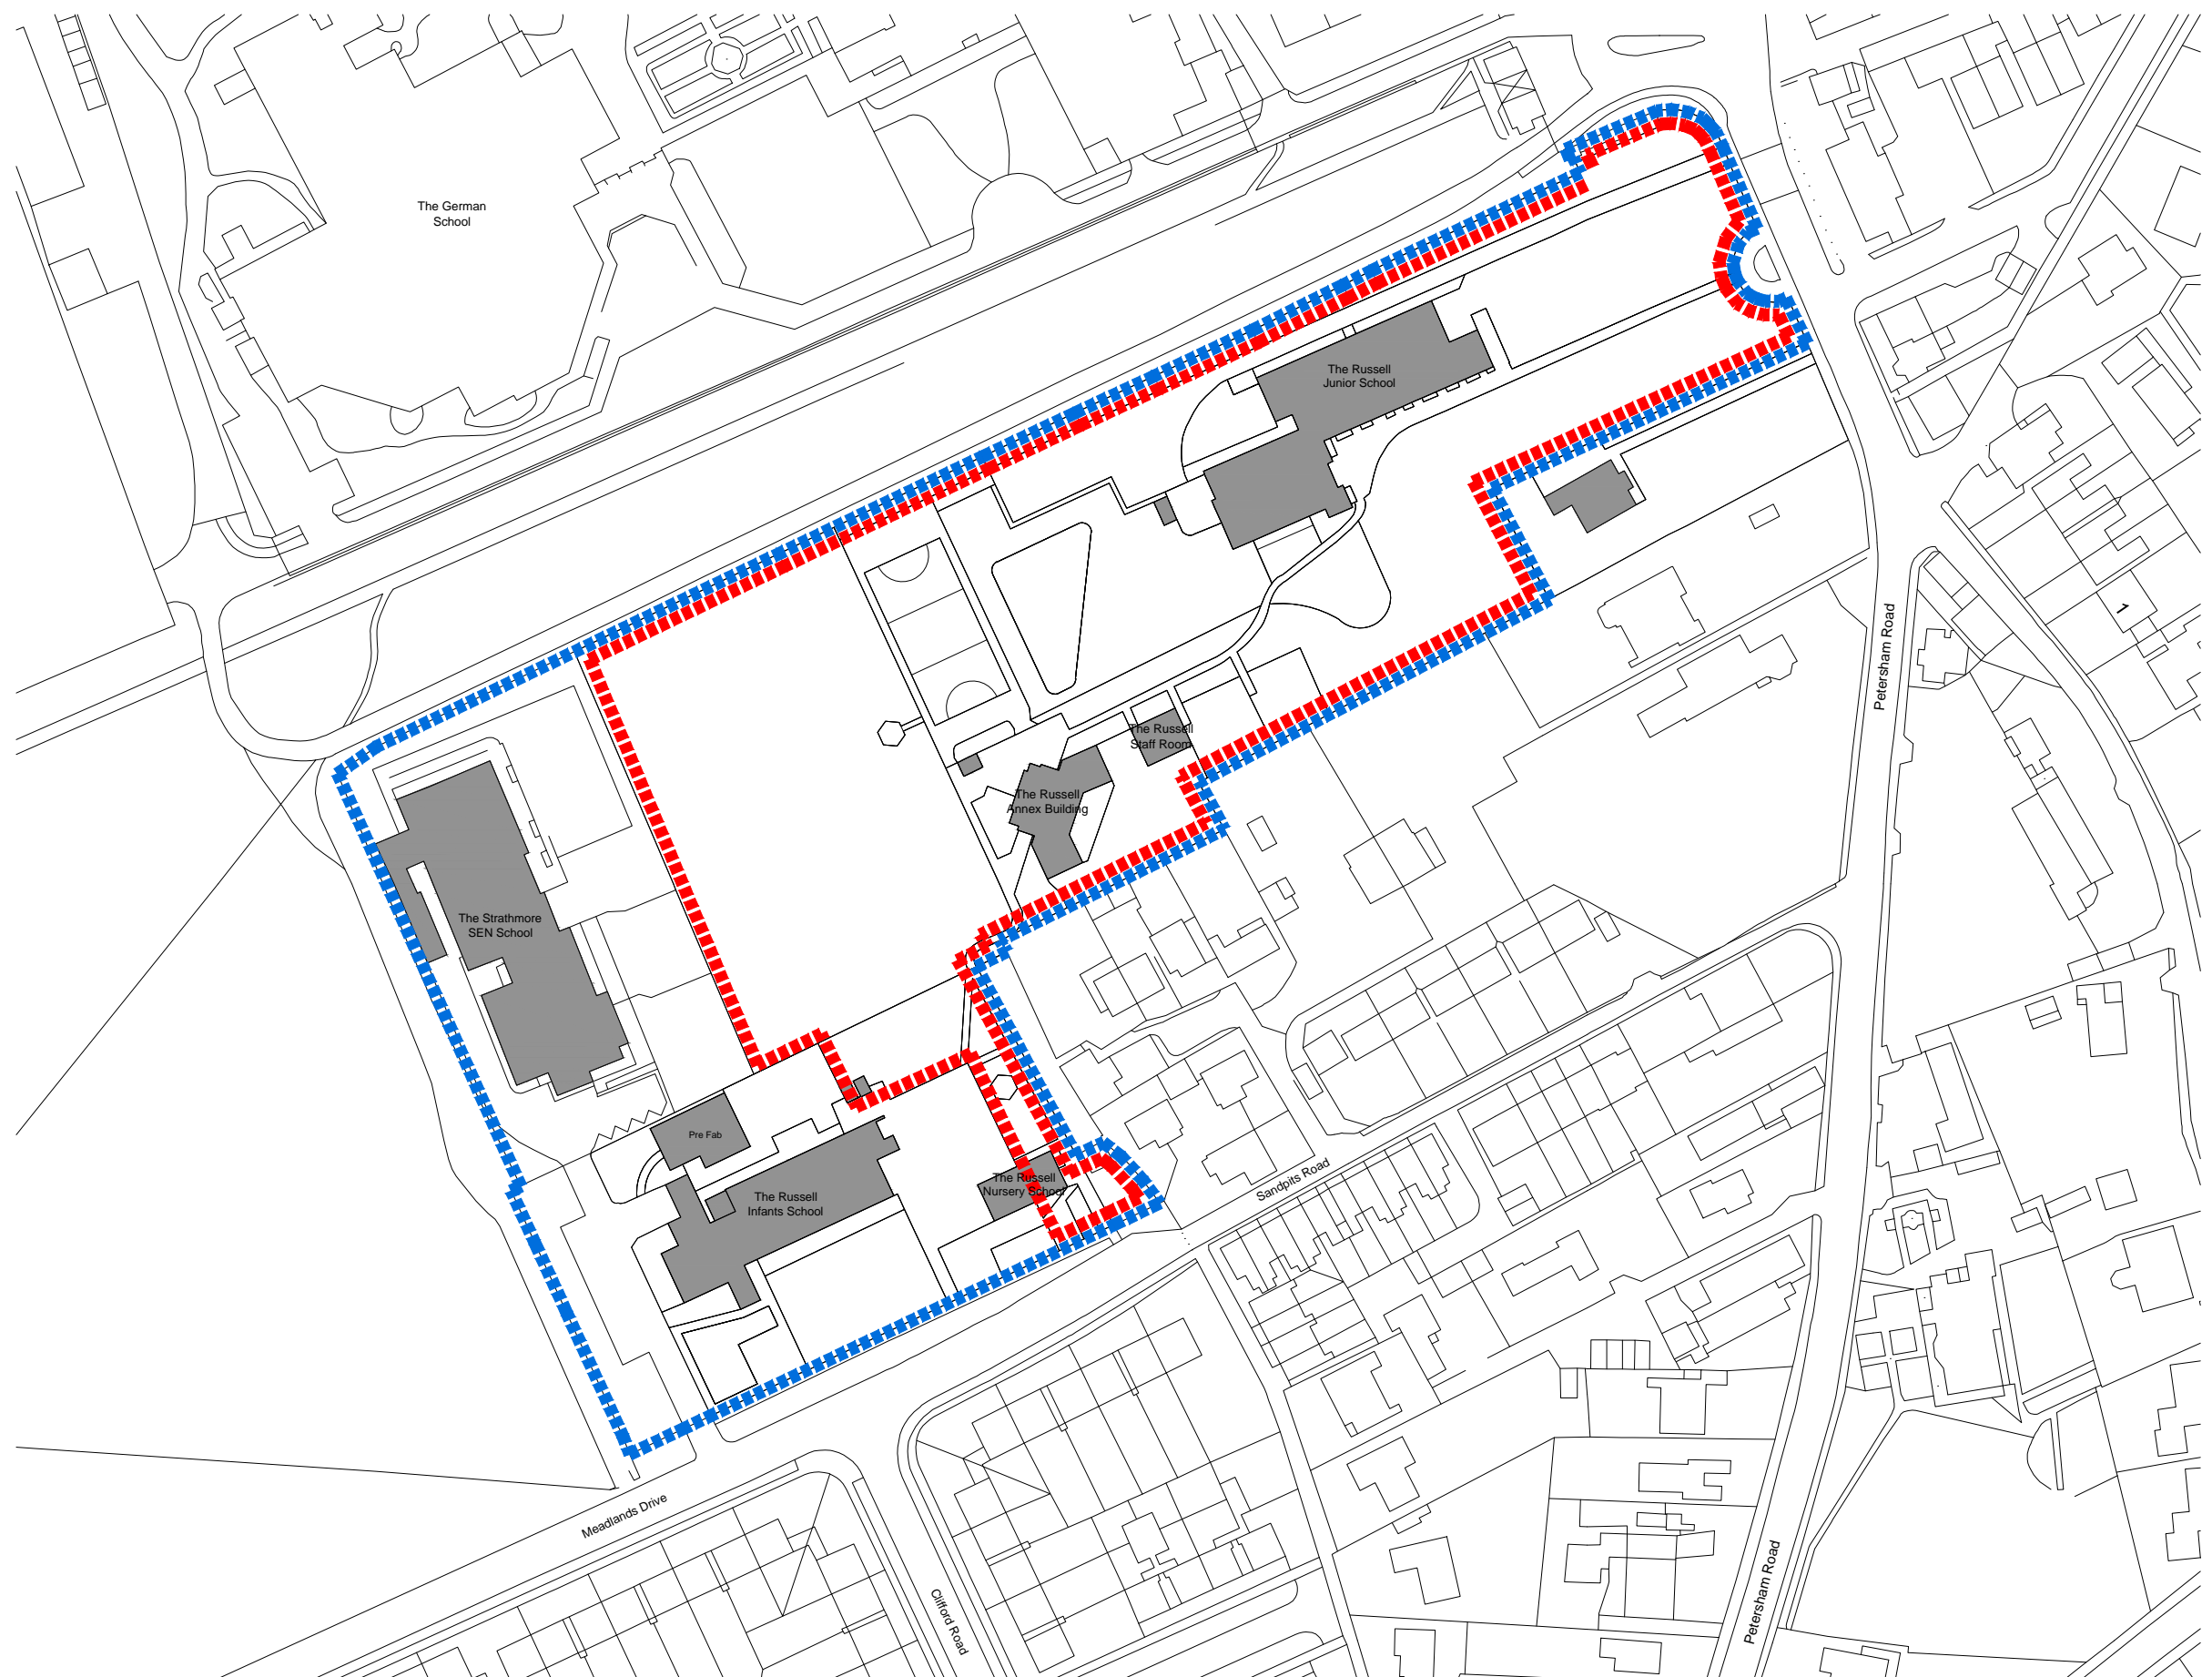


**SAFETY, HEALTH AND ENVIRONMENTAL INFORMATION**  
 In addition to the hazards/risks normally associated with the types of work detailed on this drawing, note the following:


**CONSTRUCTION**

**MAINTENANCE/CLEANING**

**DECOMMISSIONING/DEMOLITION**

It is assumed that all works will be carried out by a competent contractor working, where appropriate, to an approved method statement

 Denotes Extent of Adjacent Land Owned by the Applicant

 Denotes Application Site Boundary


PL-1	28/11/2014	ISSUED FOR PLANNING	DV	JH	RC
Rev.	Date	Description	By	Chk'd	App'd

Drawing Status: **For Planning** Suitability: **S0**

**ATKINS** 4th Floor, The Octagon  
 27 Middleborough  
 Colchester, Essex  
 England  
 CO1 1TG  
 Tel: +44 (0)1206 732000  
 Fax: +44 (0)1206 732020  
 www.atkinsglobal.com

Copyright © Atkins Limited (2013)

Client: 

Project Title: **THE RUSSELL AND STRATHMORE SCHOOLS**

Drawing Title: **SITE LOCATION PLAN**

Scale	Designed	Drawn	Checked	Authorised
1:1250	JH	DV	JH	RC
Original Size	Date	Date	Date	Date
A3	NOV 14	NOV 14	NOV 14	NOV 14
Drawing Number	Revision			
5127940-ATK-Z1-00-DR-A-4010				PL-1

**A** Site Location Plan  
**A4010** 1:1250