

Broad Oak Tree Consultants Ltd
 Larch House
 Broad Oak
 Twickenham
 Middlesex
 TW20 2EX
 Tel: 01438 82444
 Fax: 01438 82322
 Email: broadoaktree@btinternet.com


84 WHITTON ROAD
 TWICKENHAM

TREE PROTECTION PLAN

T1 - T25 Tree numbers

BS Category of Condition

- 0 BS Condition A
- T7 BS Condition B
- T4 BS Condition C
- T9 BS Condition R
- Actual crown spread
- BS Calculated root protection area
- Protective fencing location
- Ground protection

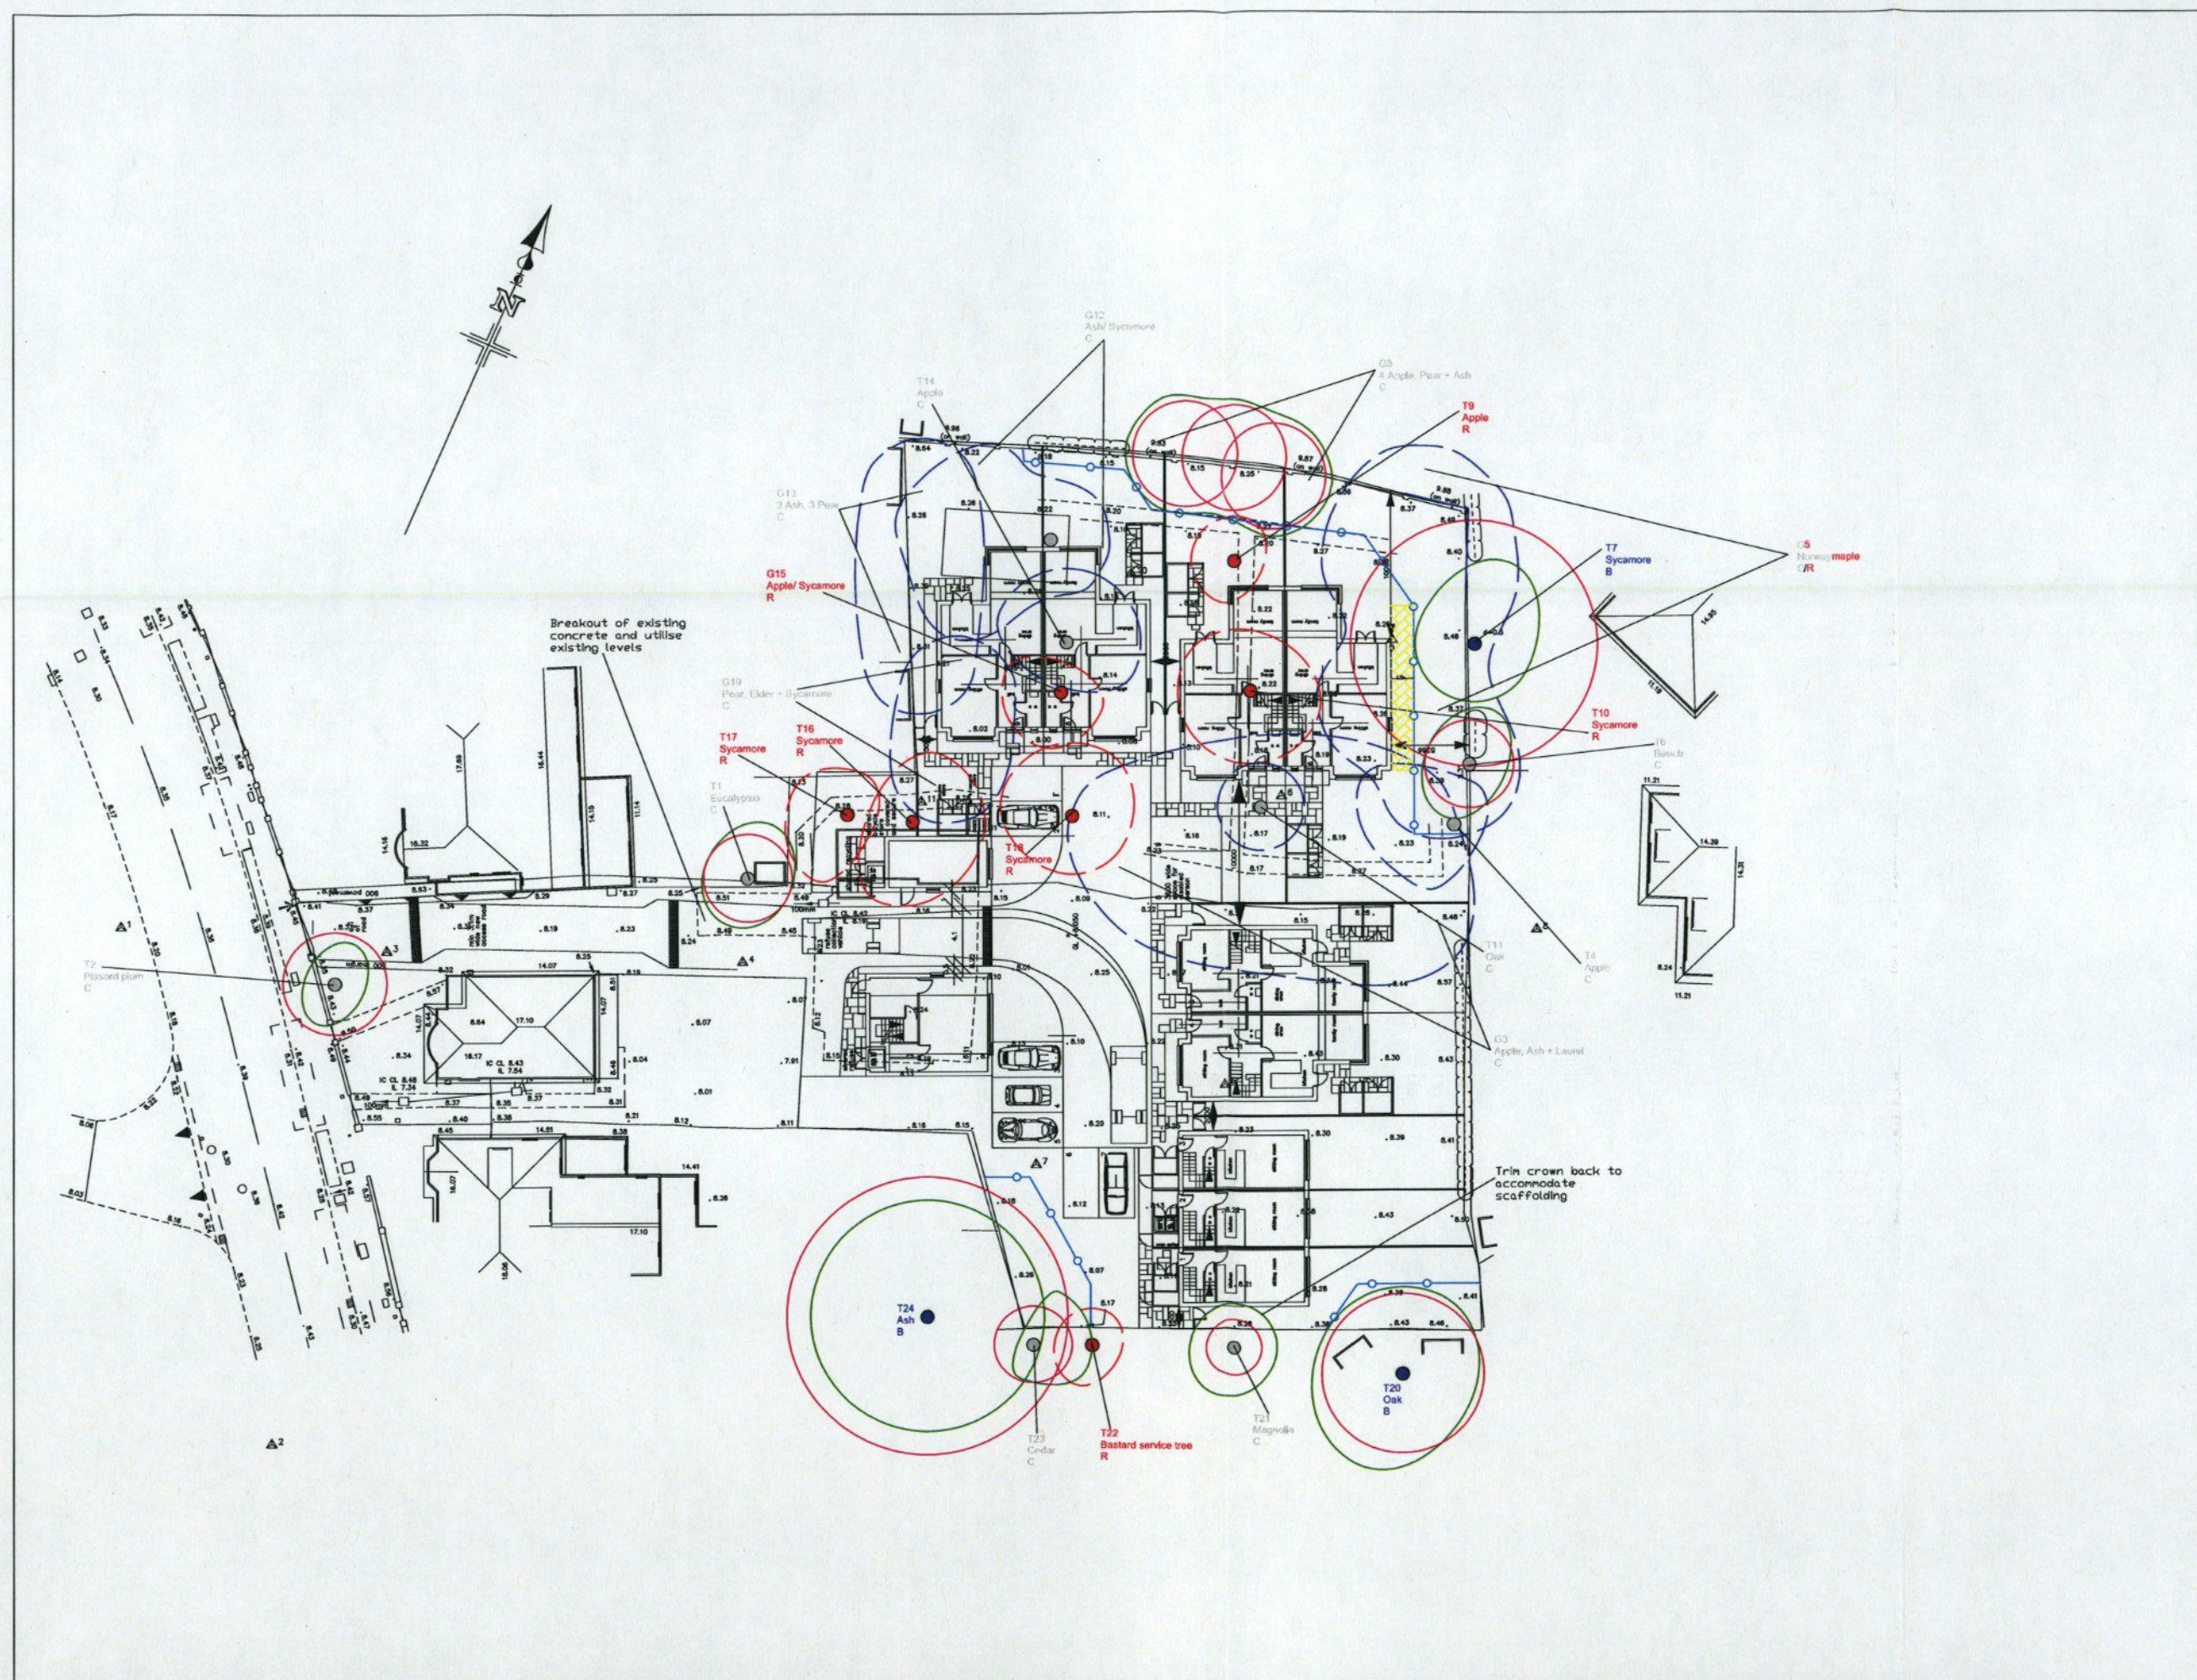

DRAWING NO. J30.89/04
 Scale: 1:200 at A1
 Added to by: NL
 13/05/2008