



Rec 31/07/14
 JHB

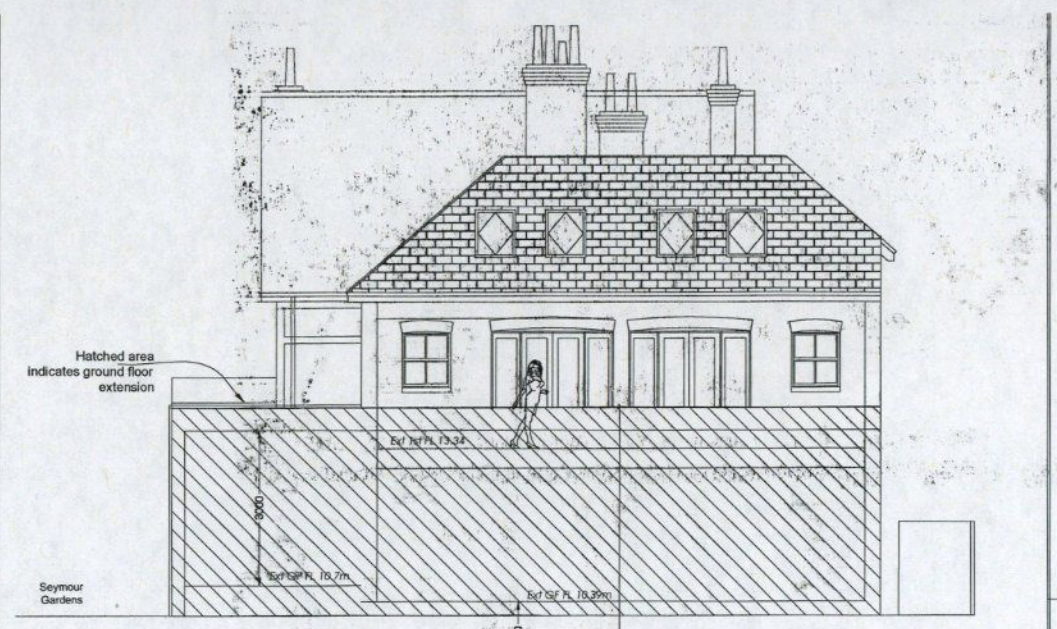


9.00m DATUM
 NORTH ELEVATION

Rear Elevation - North
 1:100

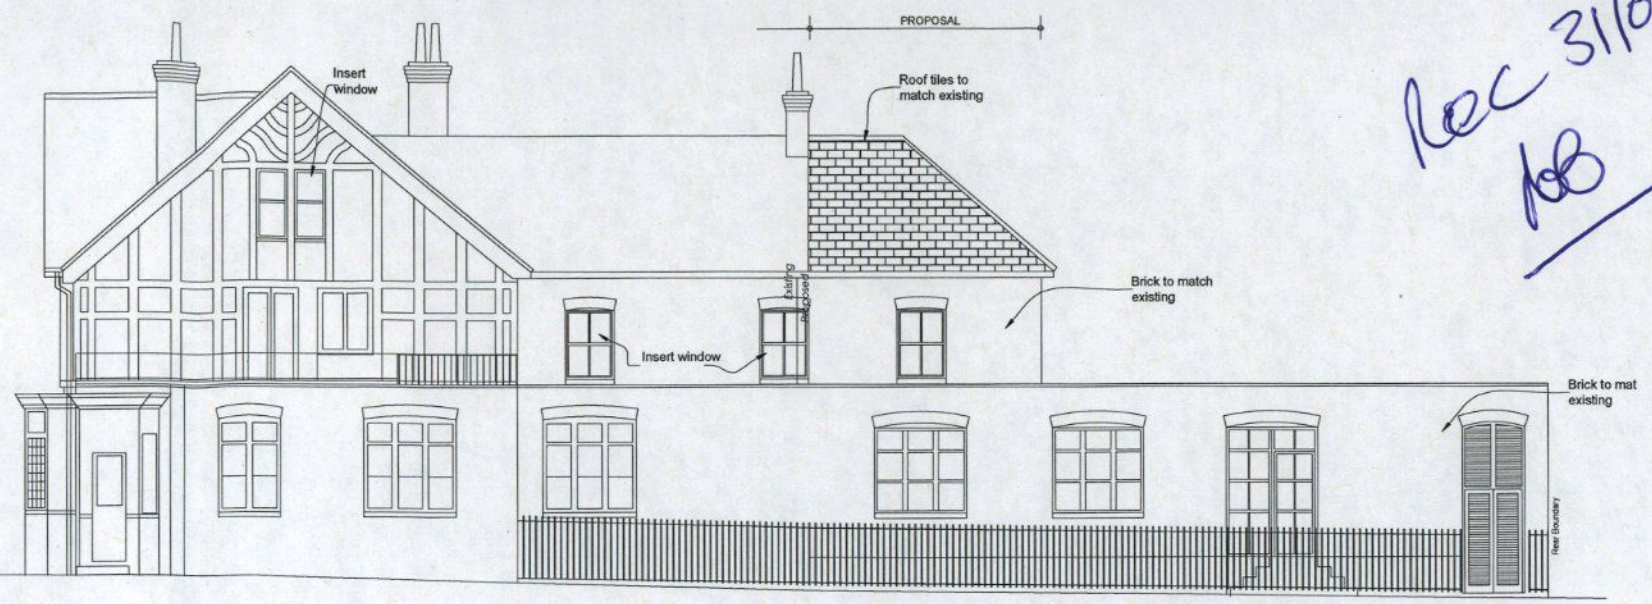



9.00m DATUM
 EAST ELEVATION

Elevation to Seymour Gardens - East
 1:100

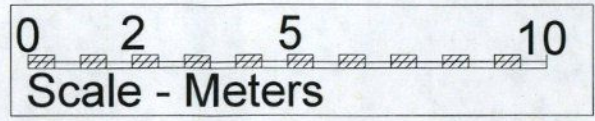

9.00m DATUM
 SOUTH ELEVATION

Front Elevation South
 1:100

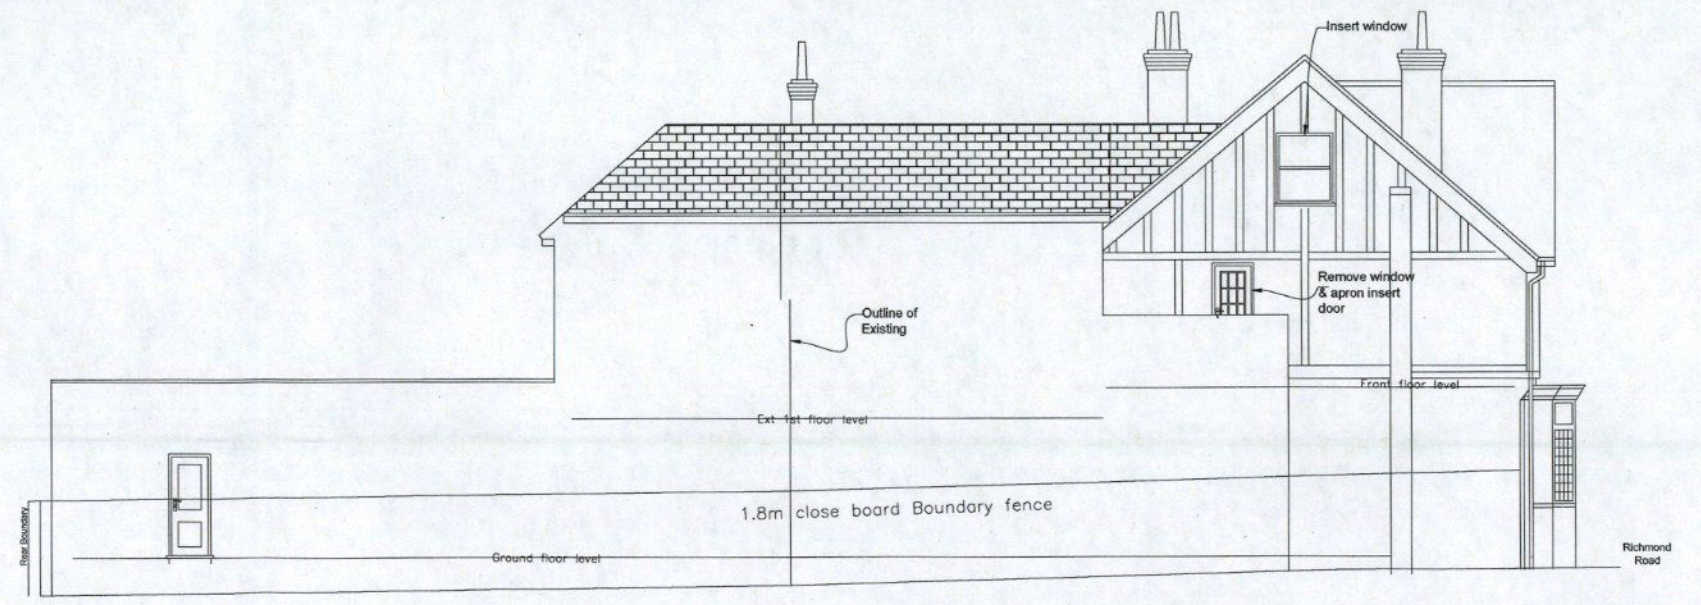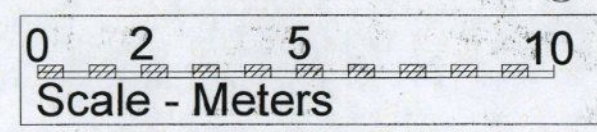

Elevation to West
 1:100

9.00m DATUM
 WEST ELEVATION

Project	71 Richmond Road Twickenham
Title	Residential units Prop Elevations

CLIVE HAWKINS
 ARCHITECTS LTD

DESIGN@CLIVEHAWKINSONLINE.COM Tel: 01273 245249

Complete amends	30.7.14		d
Complete amends	19.5.14		c
amends	1.5.14		b
sectn & dims added	1.2.14		a
Revision	Date	By	Rev. No.

Date	Nov 13	Scales	1:100 @ A2	Project No.	360	Disc. No.	03	Rev. No.		Rev. Date.	d
------	--------	--------	------------	-------------	-----	-----------	----	----------	--	------------	---