

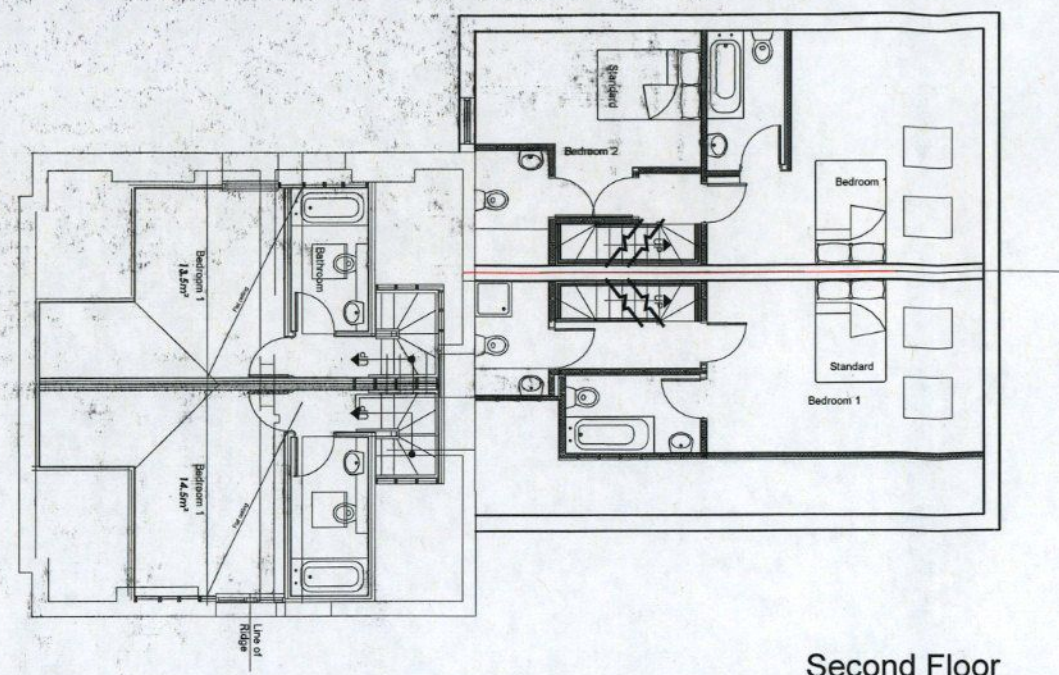


Rec 31/07/14
 DOB

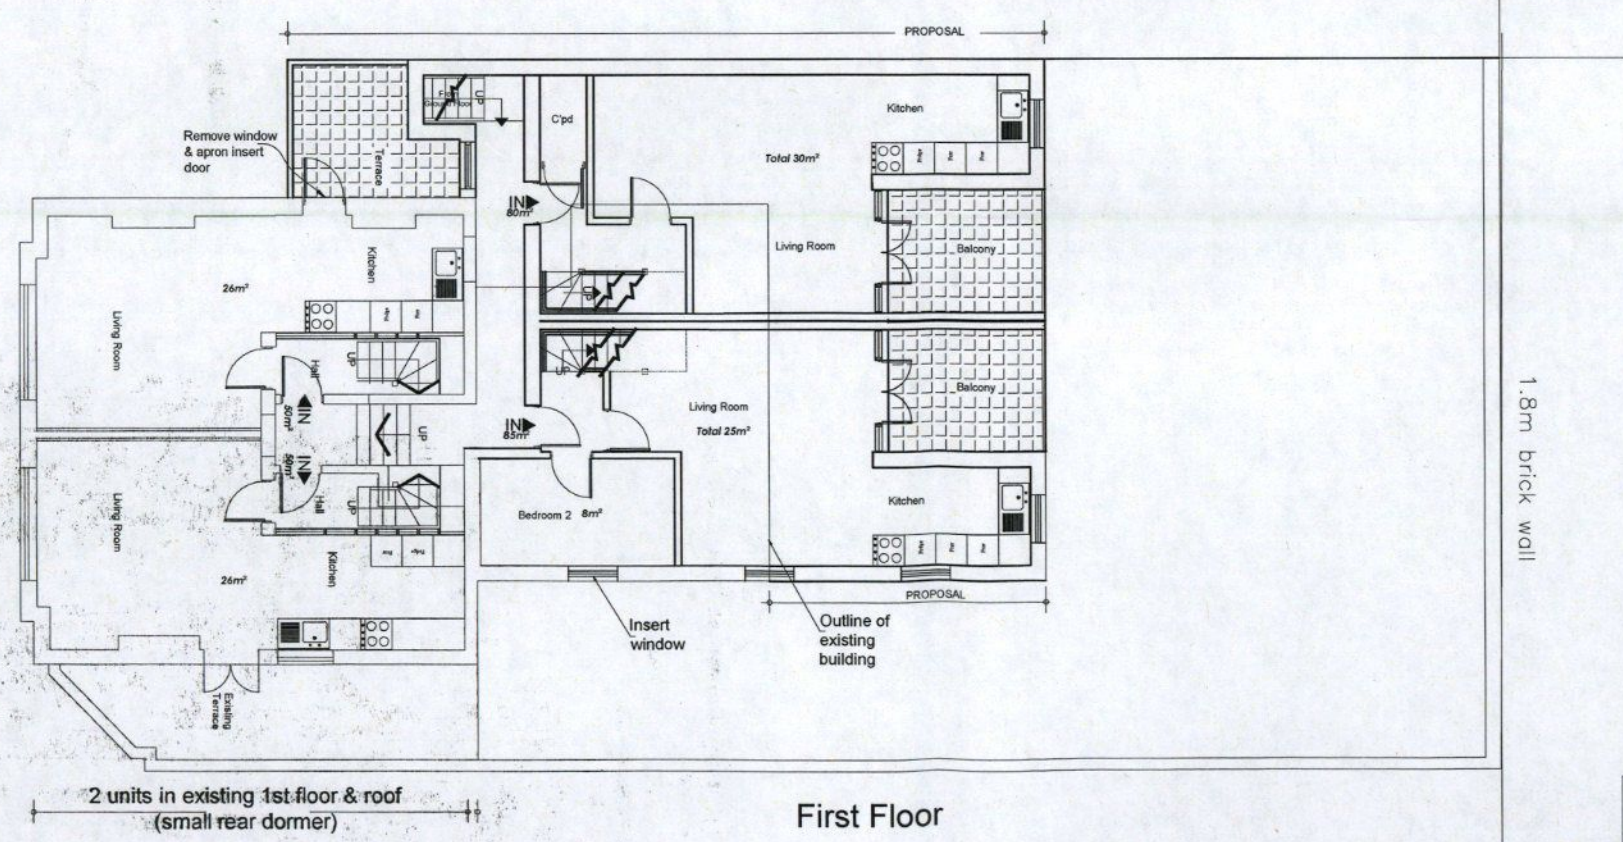

Second Floor

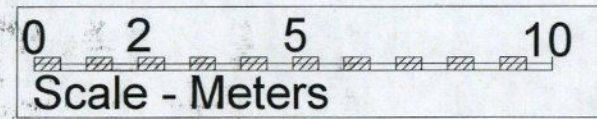

First Floor

2 units in existing 1st floor & roof
 (small rear dormer)

IMPORTANT NOTES :
 1. GENERAL
 (i) The design is not to be scaled, work to figured dimensions and relative position only, confirm to designer.
 (ii) This drawing is to be read in conjunction with all relevant drawings, detailed specifications where applicable and all associated drawings in this series (if any)
 (iii) Any discrepancy on this drawing is to be reported immediately to the partnership for clarification.
 (iv) The contractor is responsible for all temporary works and for the stability of the works in progress.

Windows amended	30.7.14		b
New plans	20.4.14		a
Revision	Date	By	Rev.
Client			

Project 71 Richmond Road
 Twickenham

Title Residential units
 Prop- 1st & 2nd Floor Plans

CLIVE HAWKINS
 ARCHITECTS LTD

DESIGN@CLIVEHAWKINSONLINE.COM Tel: 01273 24524

Date	Scale	Project No.	Dep. No.	Rev. No.	Rev.
Nov 13	1:100 @ A2	360	02		b