

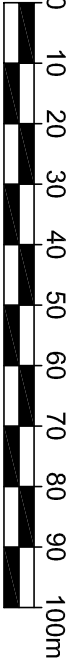


Notes:
Do not scale from this drawing. Contractors shall be responsible for the checking of all stated dimensions, with any anomalies being identified to the originator prior to any construction or fabrication works commencing.

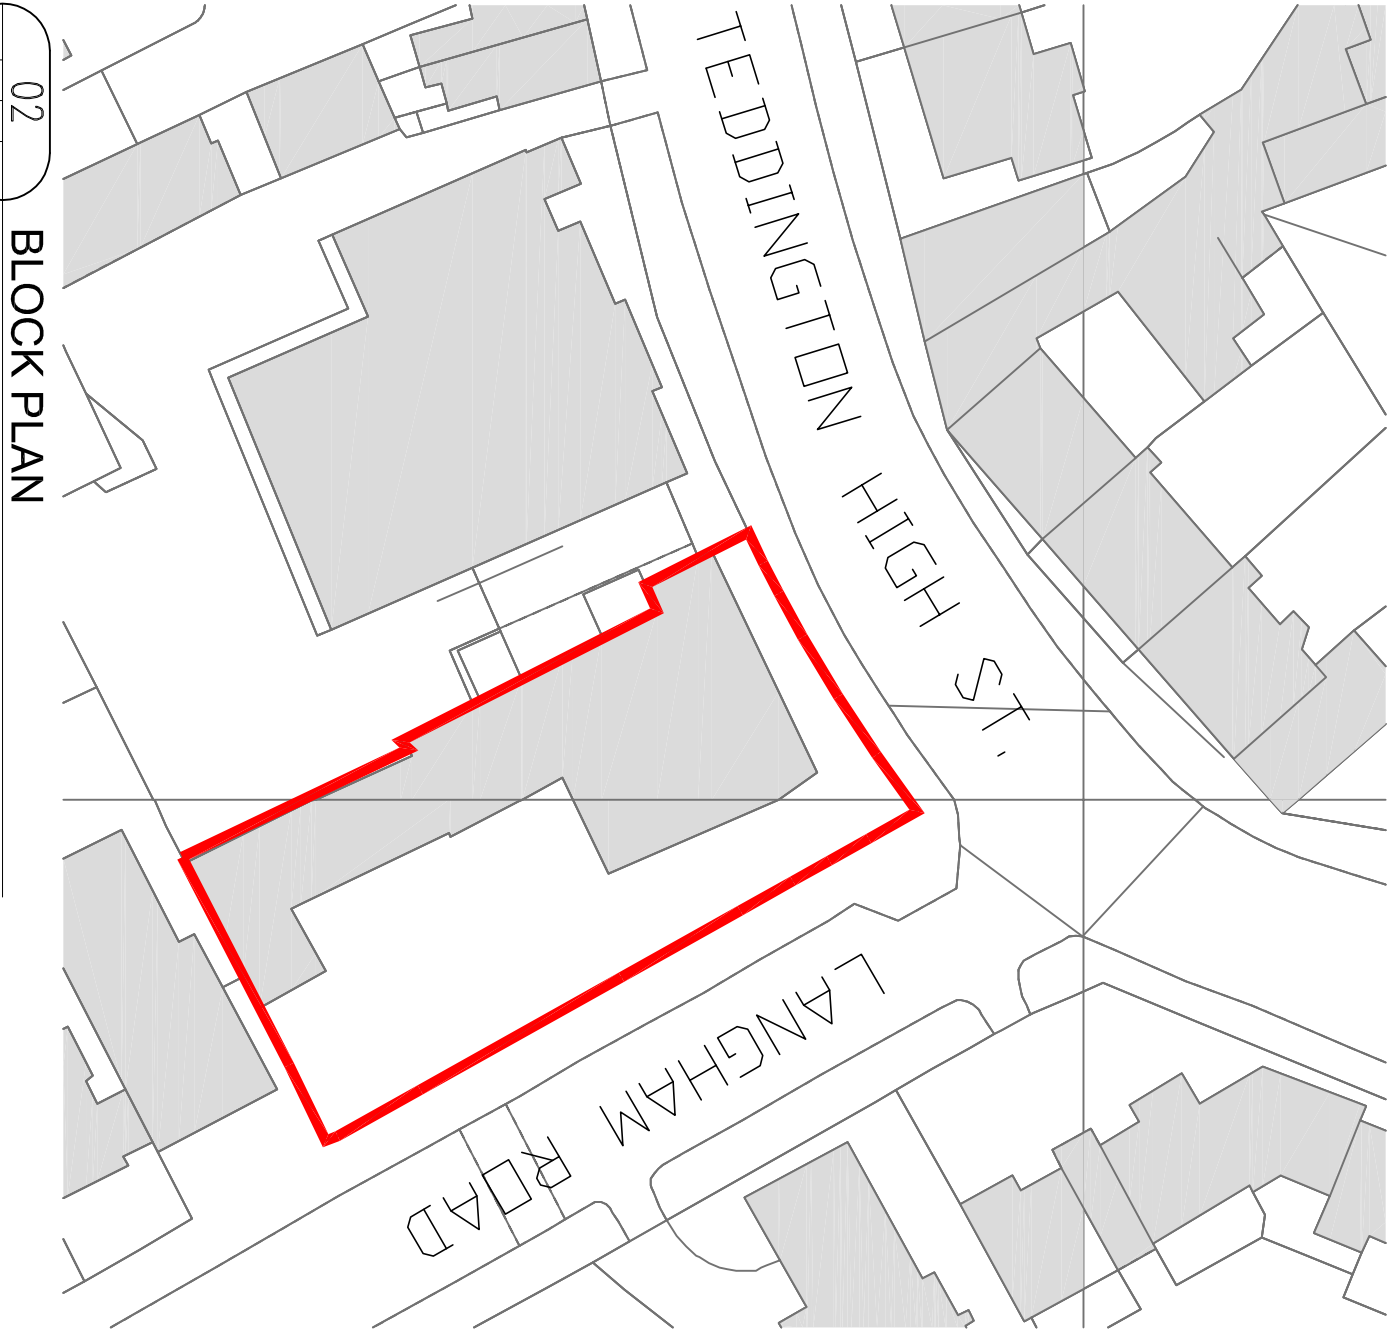

SCALE 1:1250

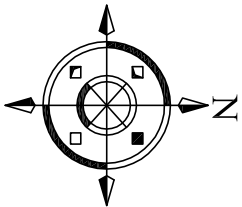

SCALE 1:500

--	19-10-12	First Issue	
Rev.	Date	Description	
<div>architects project managers cost consultants northumberland house 303-306 high hoborn london wct/v 71z tel: 020 7440 8640 fax: 020 7440 8641</div> <div>jila</div>			
Status	PLANNING		
Project Title	SAINSBURY'S LOCAL 196 HIGH STREET TEDDINGTON, TW11 8HU. SITE REF. 2452		
Drawing Title	LOCATION & BLOCK PLAN		
Project Number	Drawing Number	Revision	
S-2452	P-2452-100	-	
Drawn MC	Checked -	Scale As Indicated @A3	Date 18-10-12
The content of this drawing is the property of JLA Chartered Architects and may not be copied in whole or part without formal consent.			