
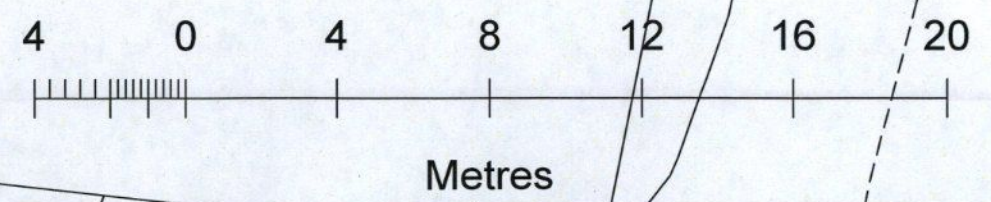


14/3780/14



RECEIVED
17 MAR 2015
PLANNING

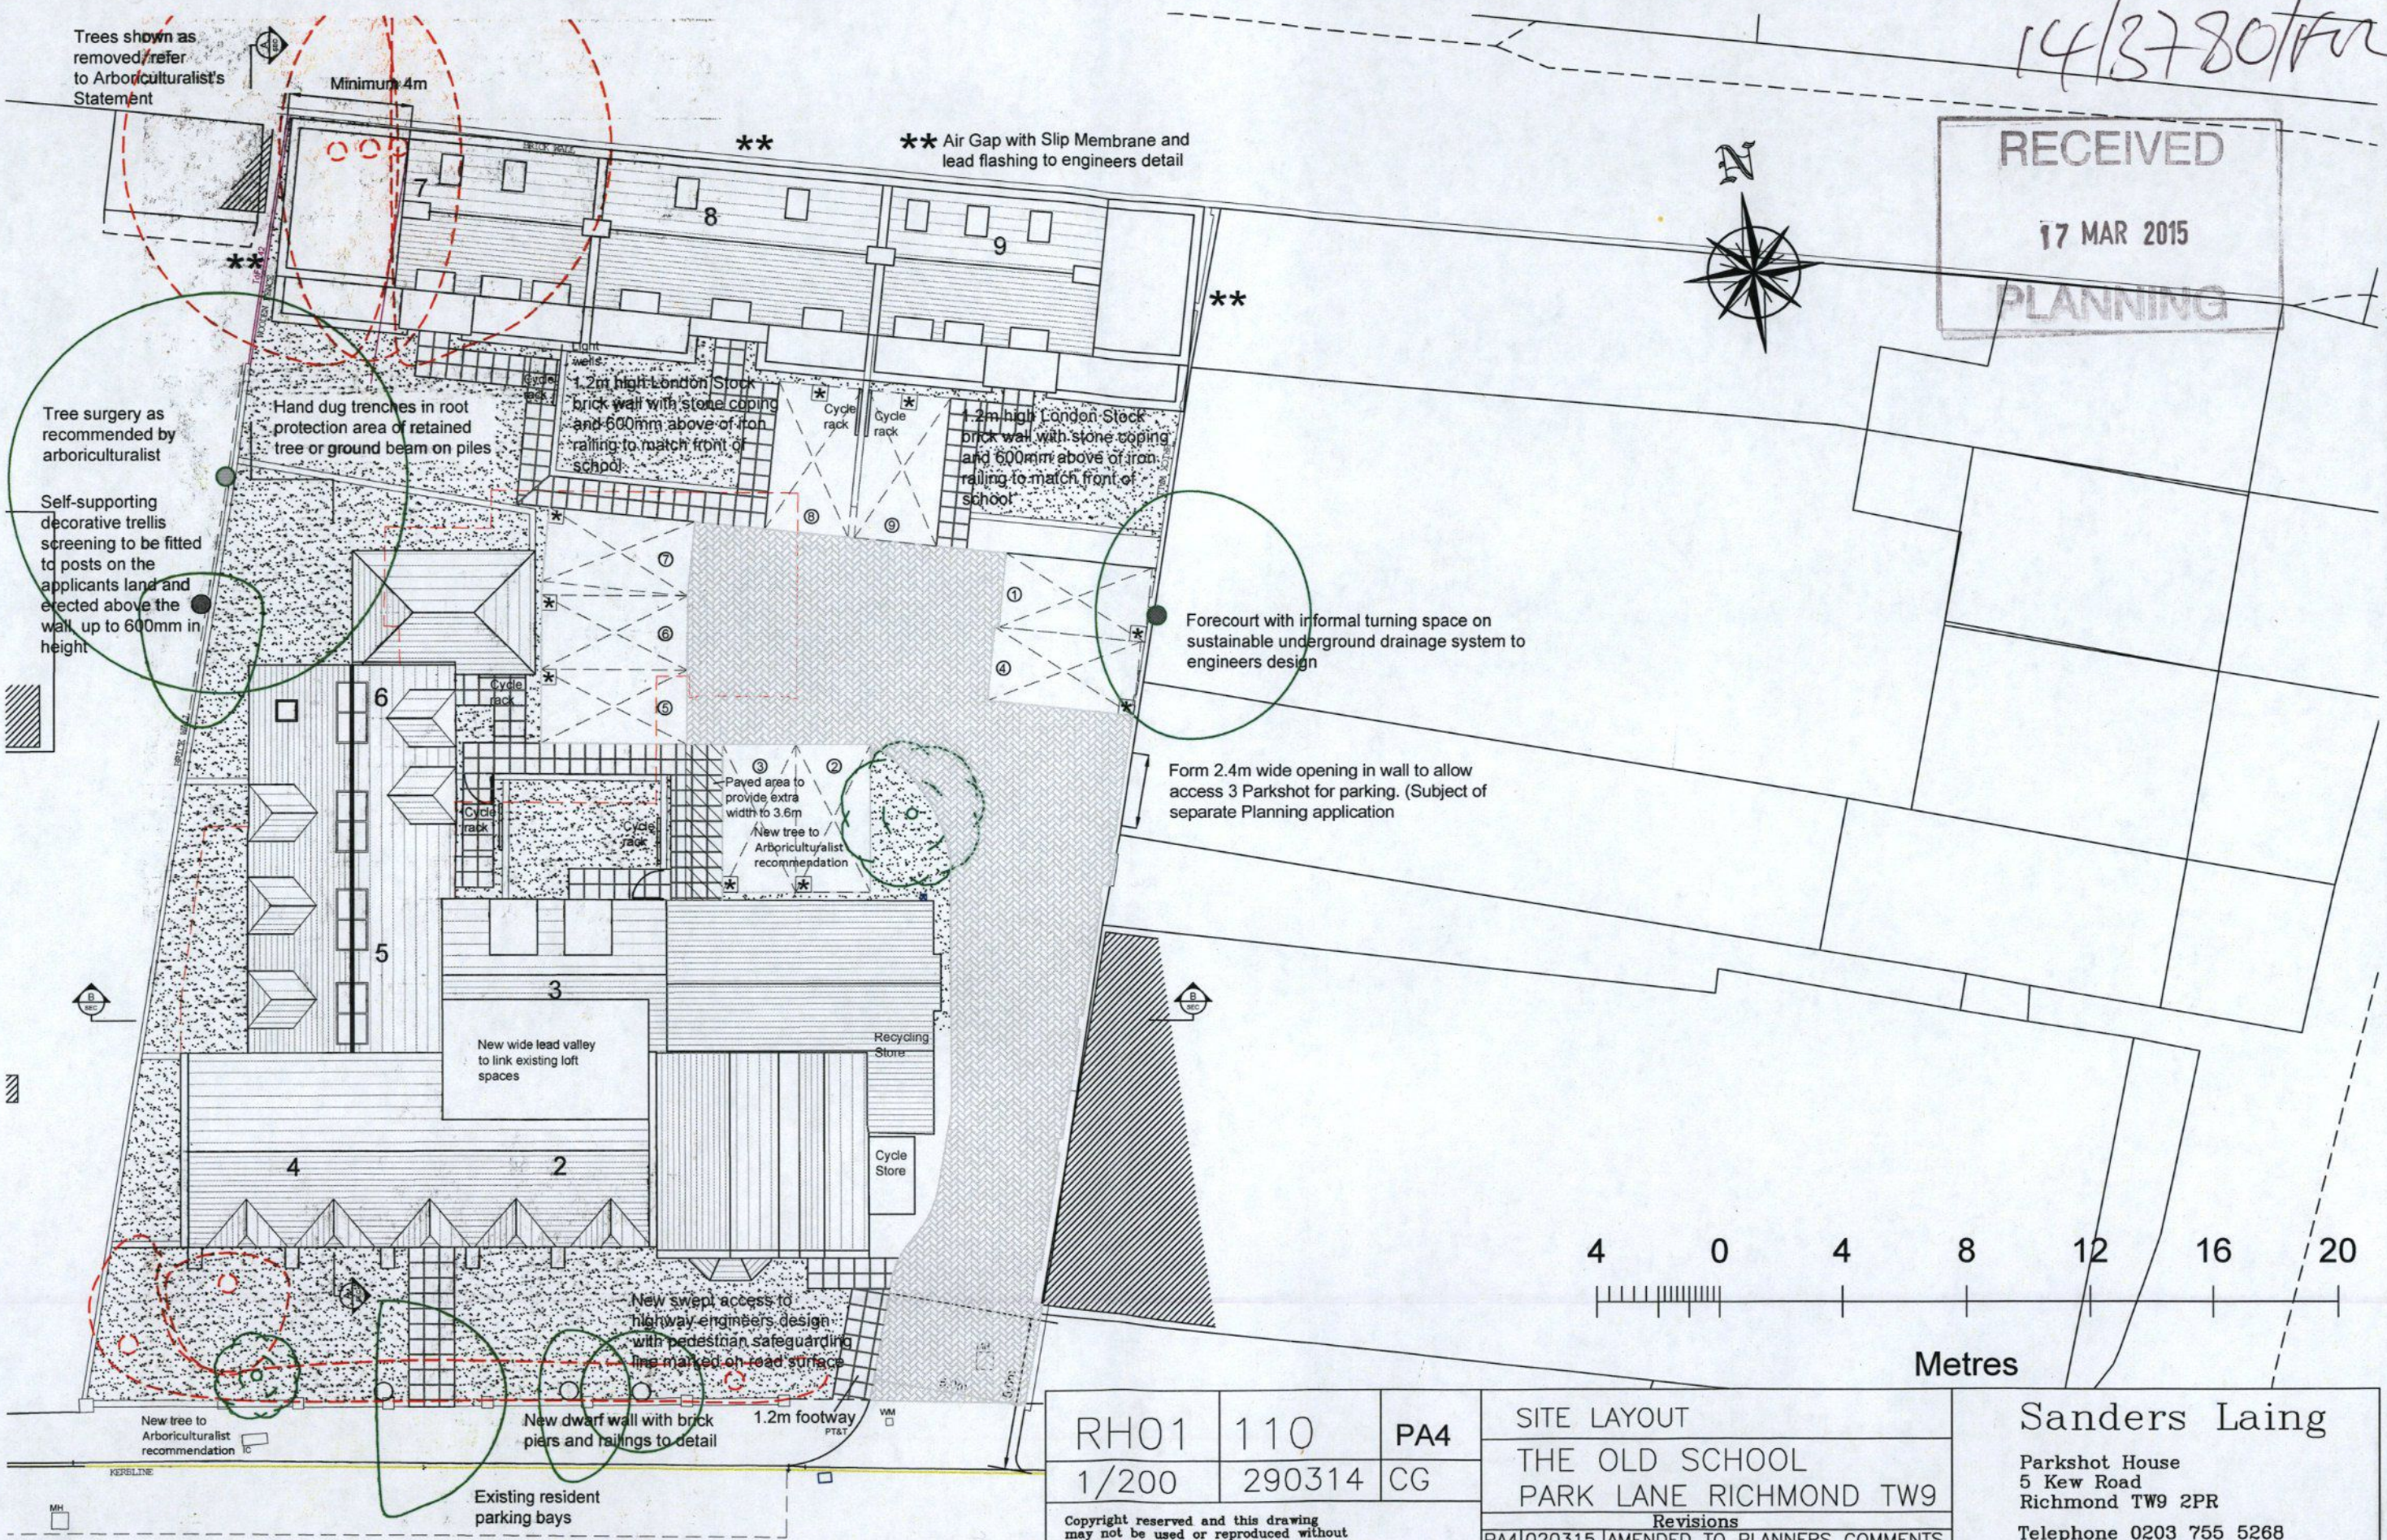

RH01	110	PA4	SITE LAYOUT	Sanders Laing Parkshot House 5 Kew Road Richmond TW9 2PR Telephone 0203 755 5268 Facsimile 020 8940 5175
1/200	290314	CG	THE OLD SCHOOL PARK LANE RICHMOND TW9	
Copyright reserved and this drawing may not be used or reproduced without written consent. This drawing must not be scaled. Check all dimensions on site.			Revisions	A3
Dwg filename - * * *			PA4/020315 AMENDED TO PLANNERS COMMENTS	

14/3780/14

RECEIVED
17 MAR 2015
PLANNING

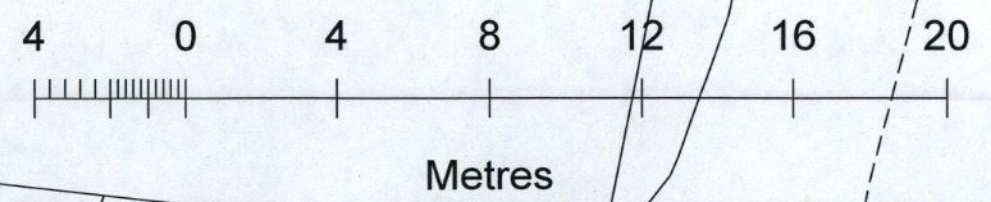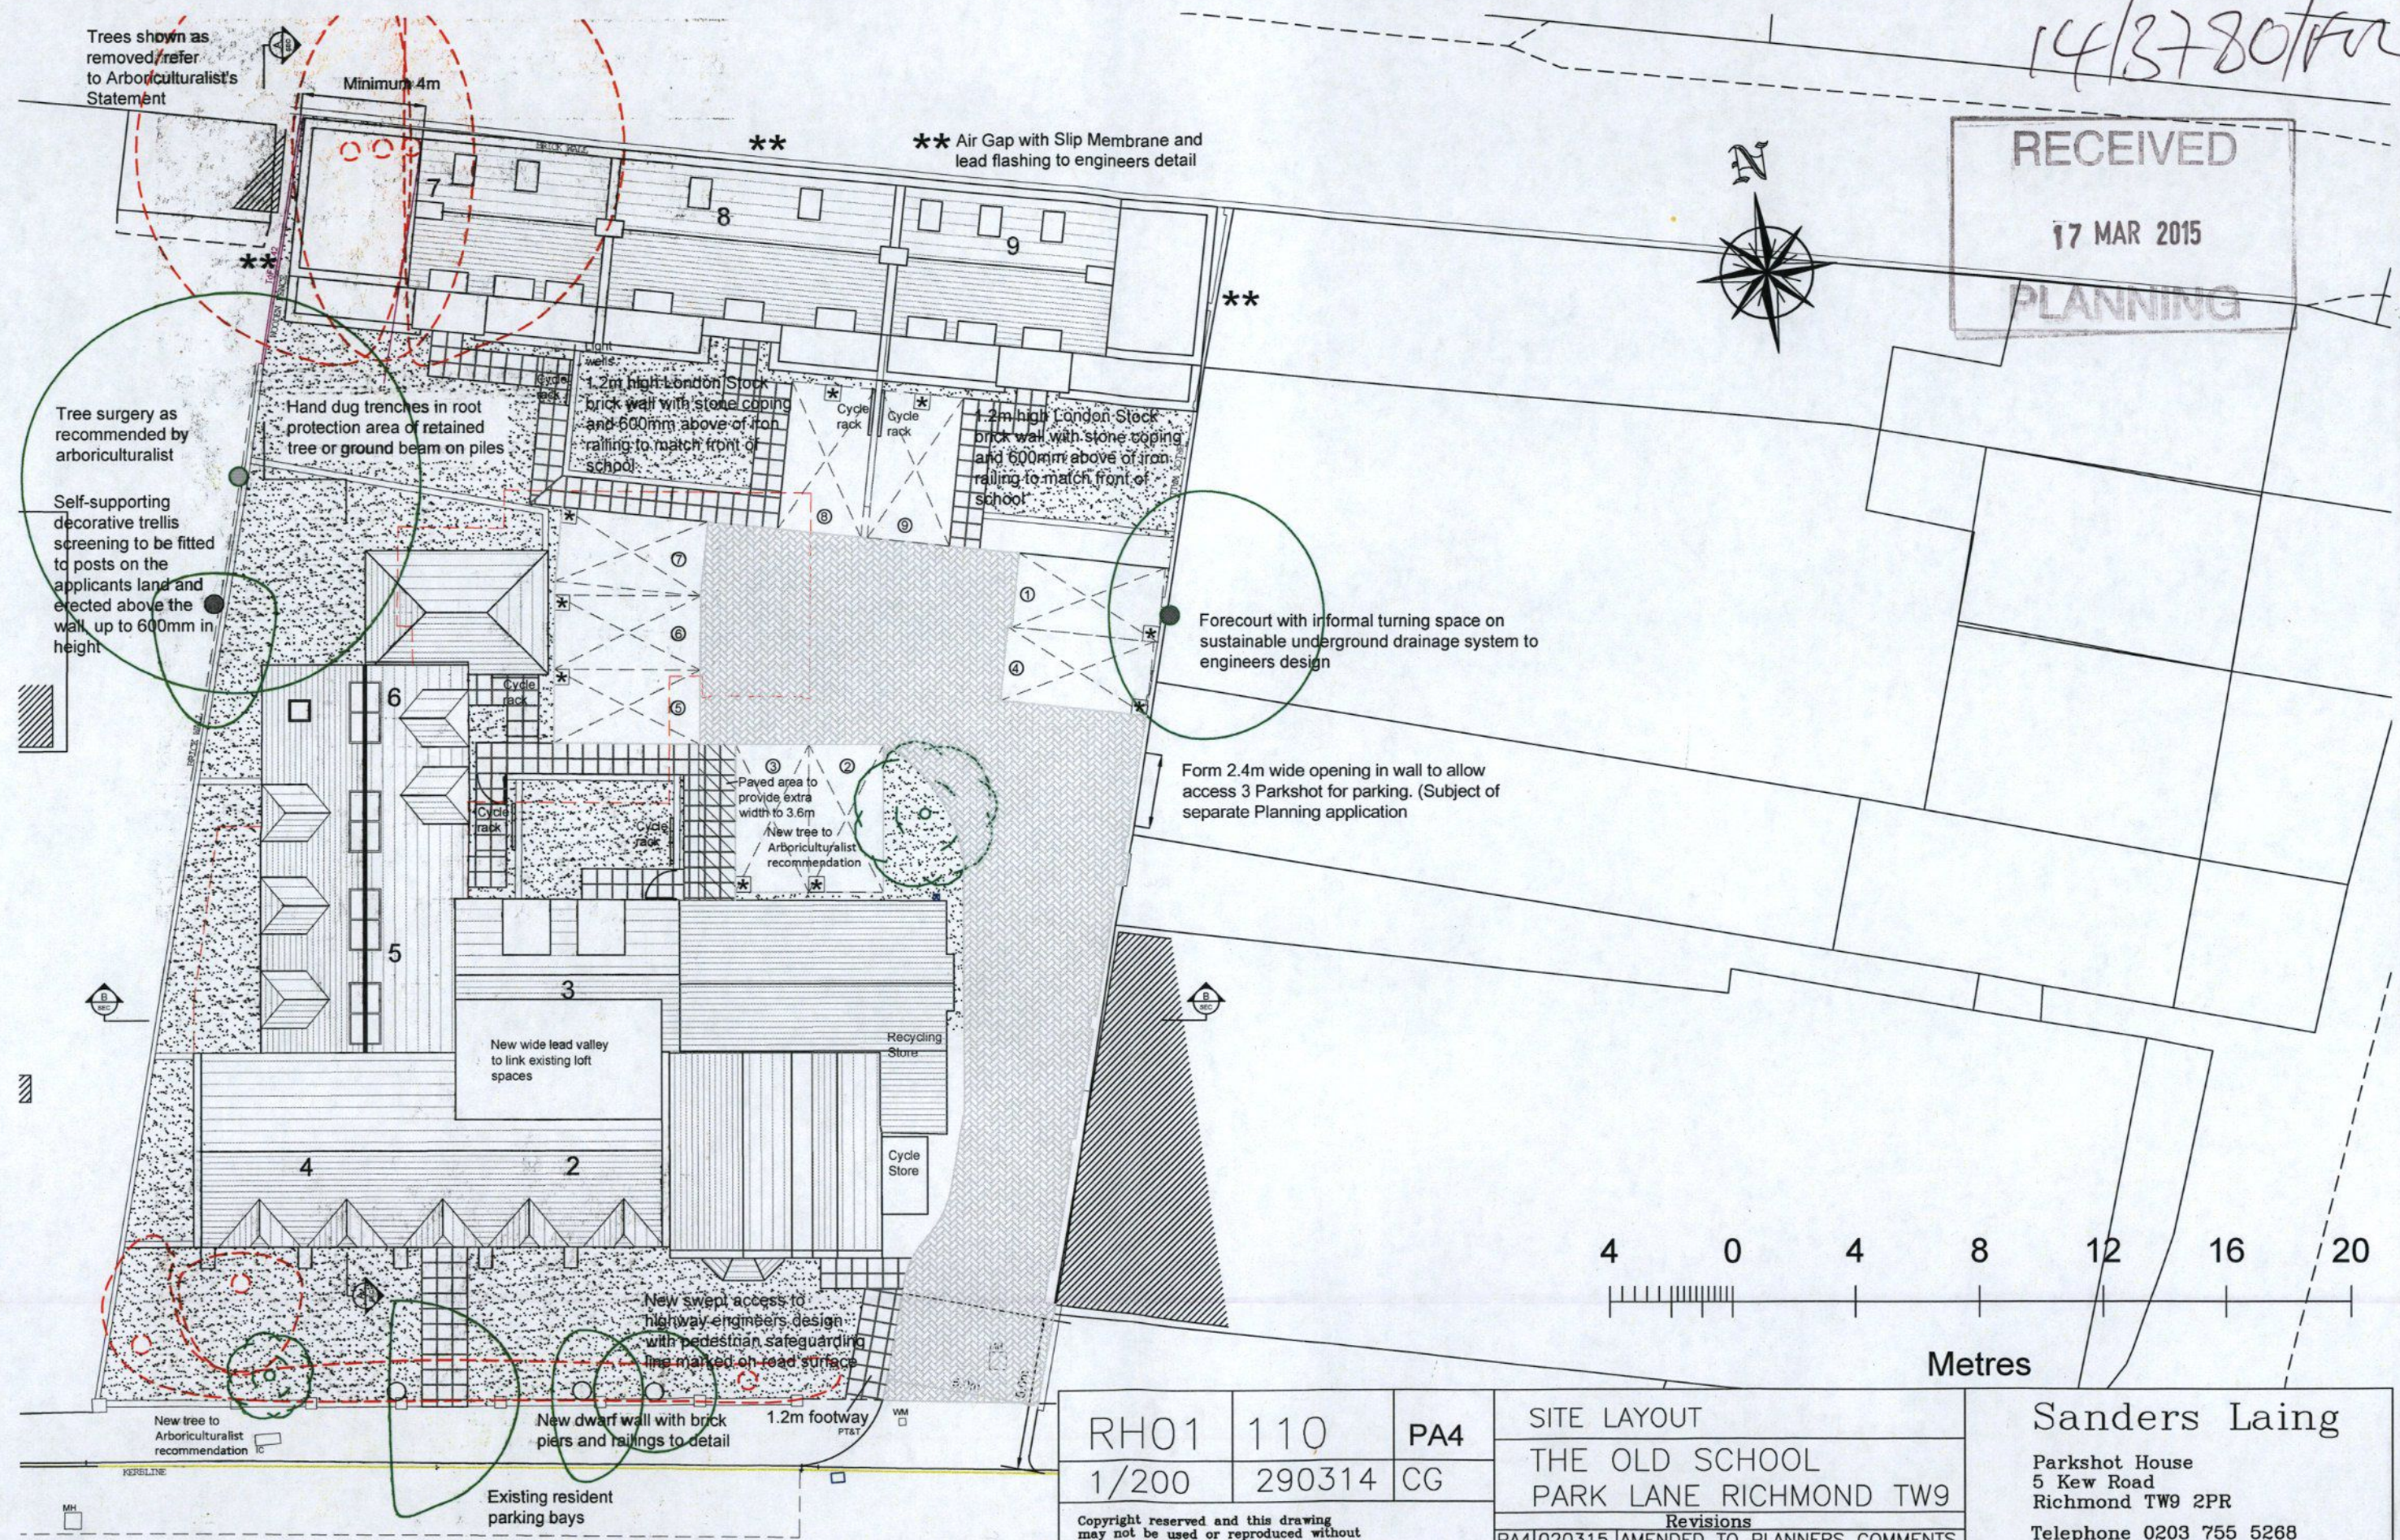

RH01	110	PA4	SITE LAYOUT	Sanders Laing Parkshot House 5 Kew Road Richmond TW9 2PR Telephone 0203 755 5268 Facsimile 020 8940 5175
1/200	290314	CG	THE OLD SCHOOL PARK LANE RICHMOND TW9	
Copyright reserved and this drawing may not be used or reproduced without written consent. This drawing must not be scaled. Check all dimensions on site.			Revisions	A3
Dwg filename - * * *			PA4/020315 AMENDED TO PLANNERS COMMENTS	

Existing resident parking bays

PARK LANE

2.4m x 2.4m Pedestrian visibility splays. No obstructions over 600mm high - railings ok.

* Parking Space with charging point