
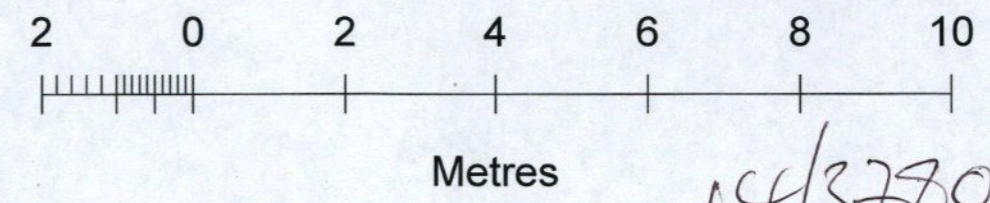




RH01	200	PA4	PROPOSED GROUND FLOOR	Sanders Laing Parkshot House 5 Kew Road Richmond TW9 2PR Telephone 0203 755 5268 Facsimile 020 8940 5175
1/100	290314	CG	THE OLD SCHOOL PARK LANE RICHMOND TW9	
Copyright reserved and this drawing may not be used or reproduced without written consent. This drawing must not be scaled. Check all dimensions on site.			Revisions PA4 020315 AMENDED TO PLANNERS COMMENTS	
Dwg filename - * * *				A3

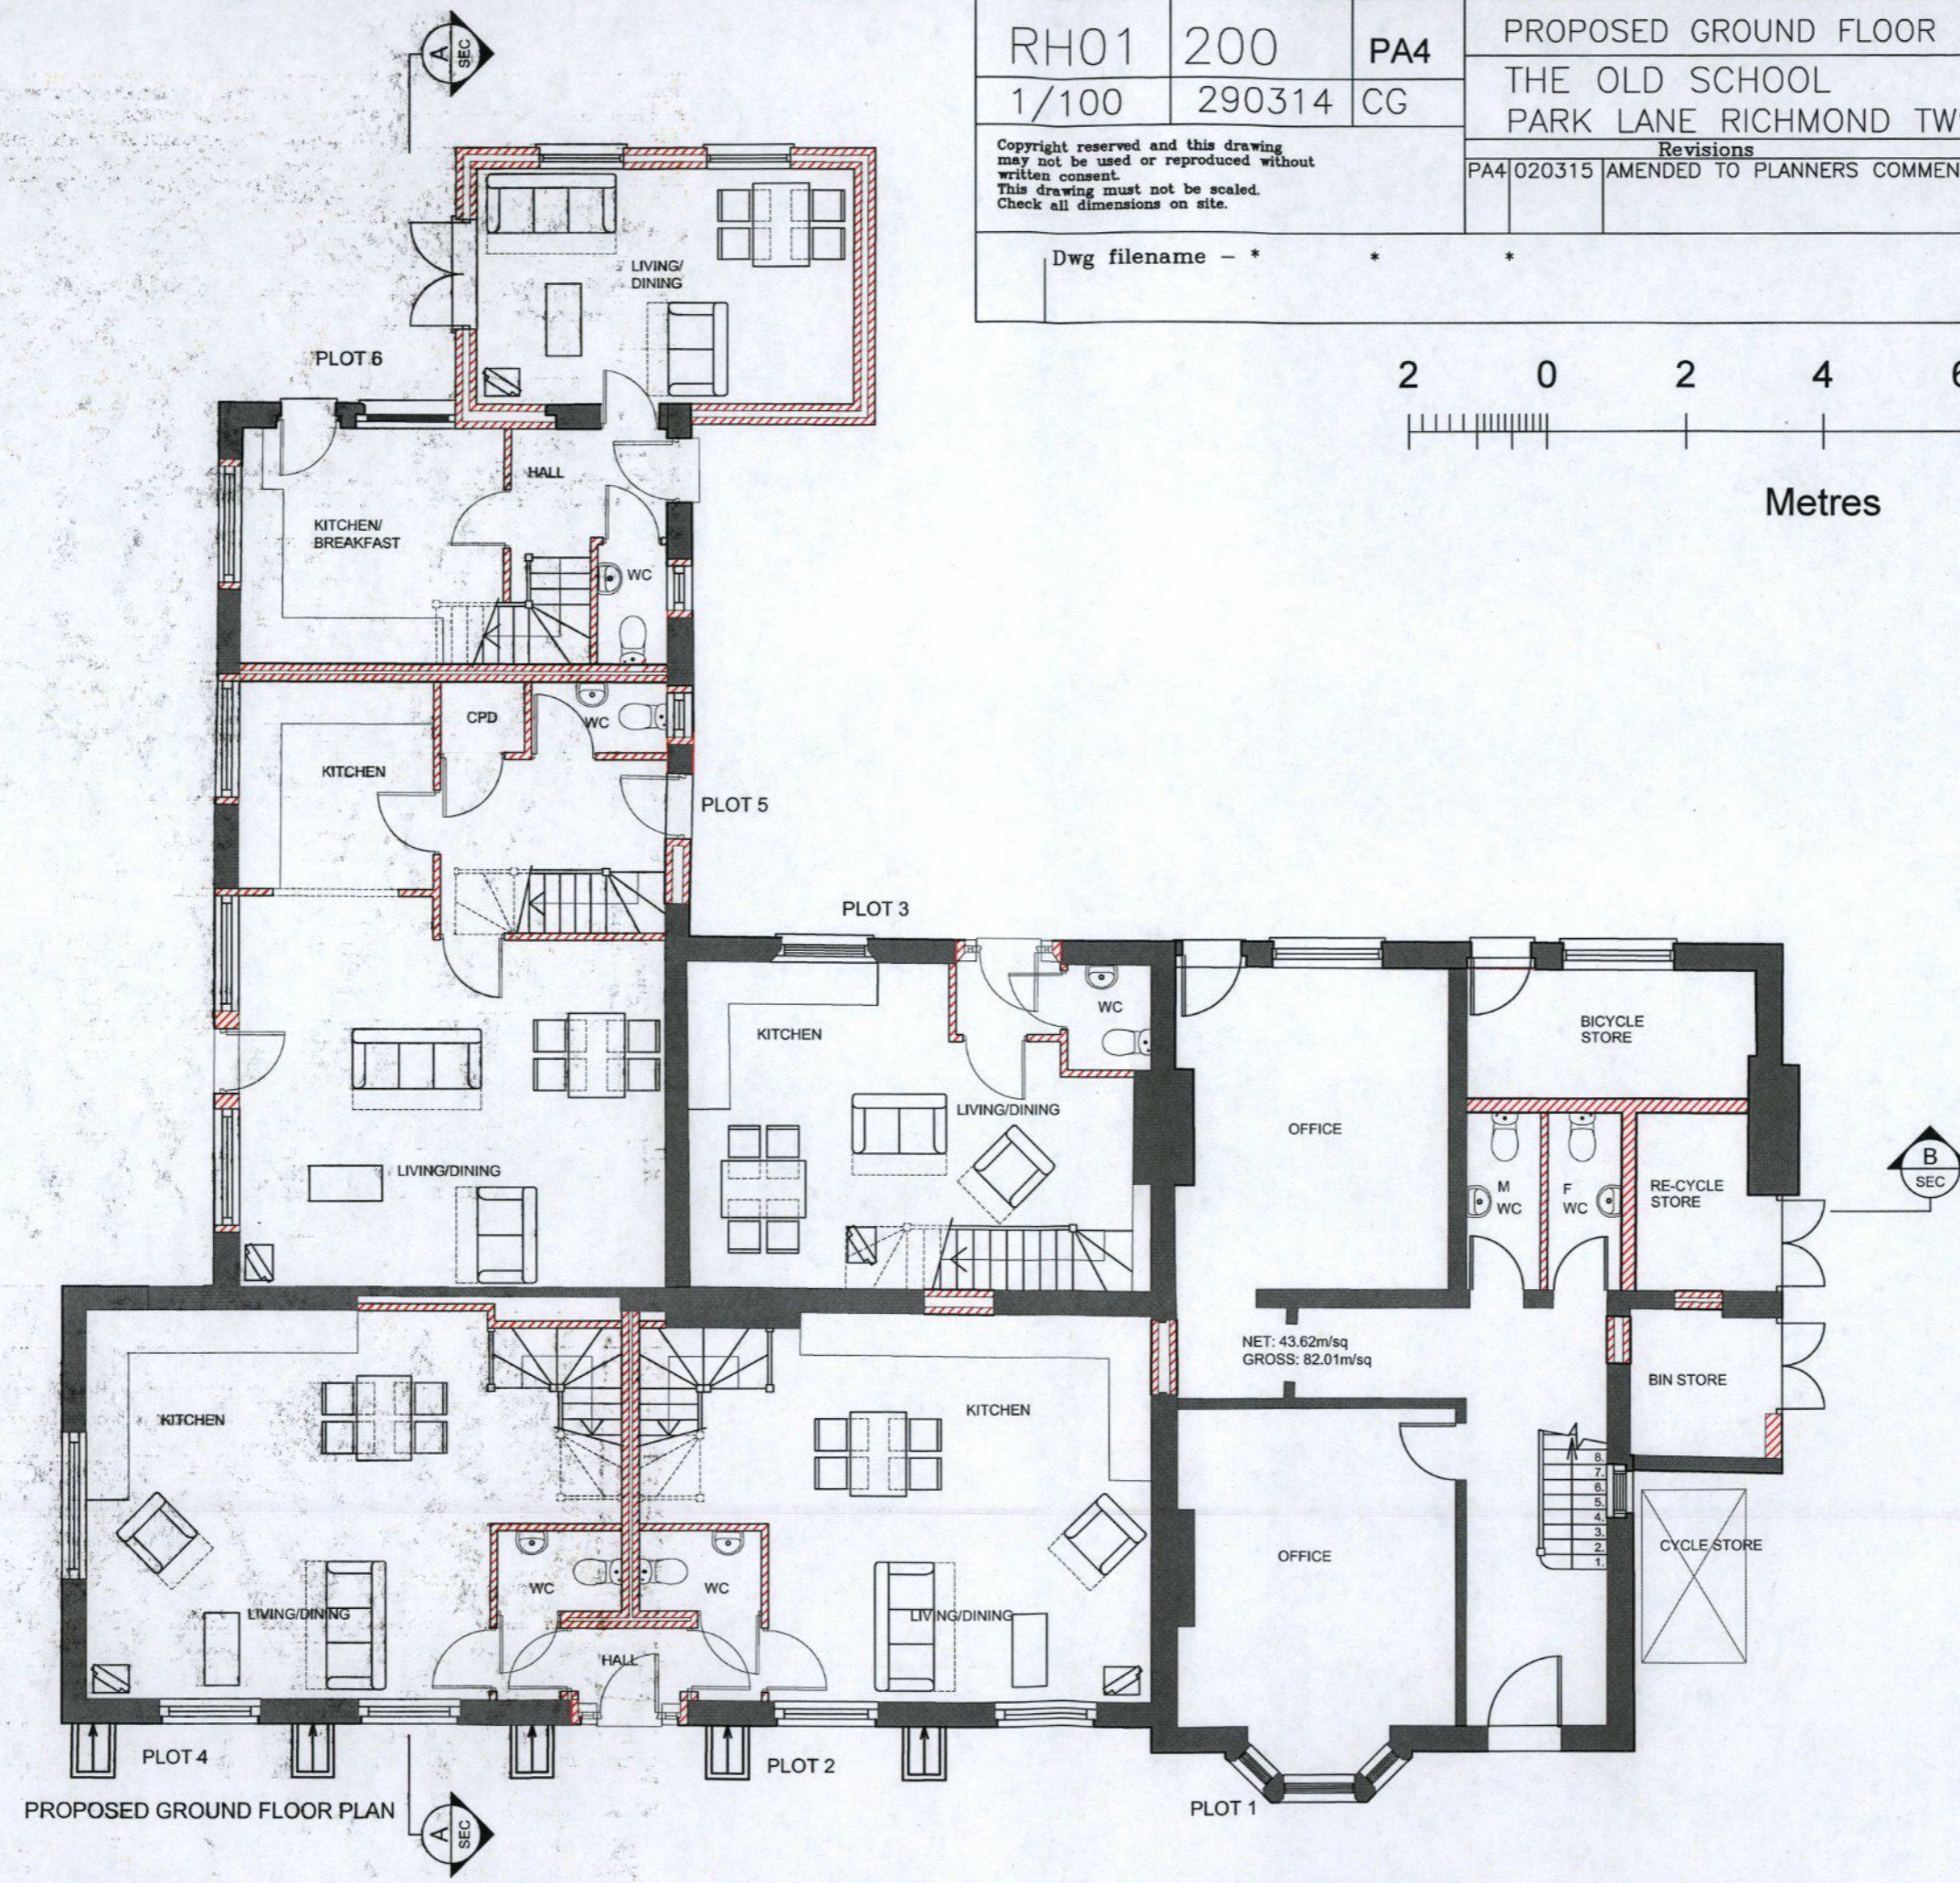

14/3780/AN
INDICATIVE

RECEIVED
17 MAR 2015
PLANNING

RH01	200	PA4	PROPOSED GROUND FLOOR	Sanders Laing Parkshot House 5 Kew Road Richmond TW9 2PR Telephone 0203 755 5268 Facsimile 020 8940 5175
1/100	290314	CG	THE OLD SCHOOL PARK LANE RICHMOND TW9	
Copyright reserved and this drawing may not be used or reproduced without written consent. This drawing must not be scaled. Check all dimensions on site.			Revisions PA4 020315 AMENDED TO PLANNERS COMMENTS	
Dwg filename - * * *				A3

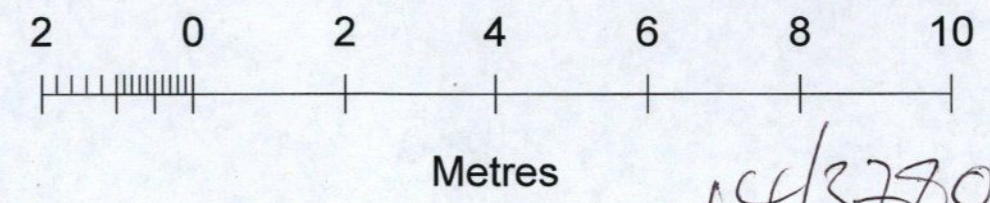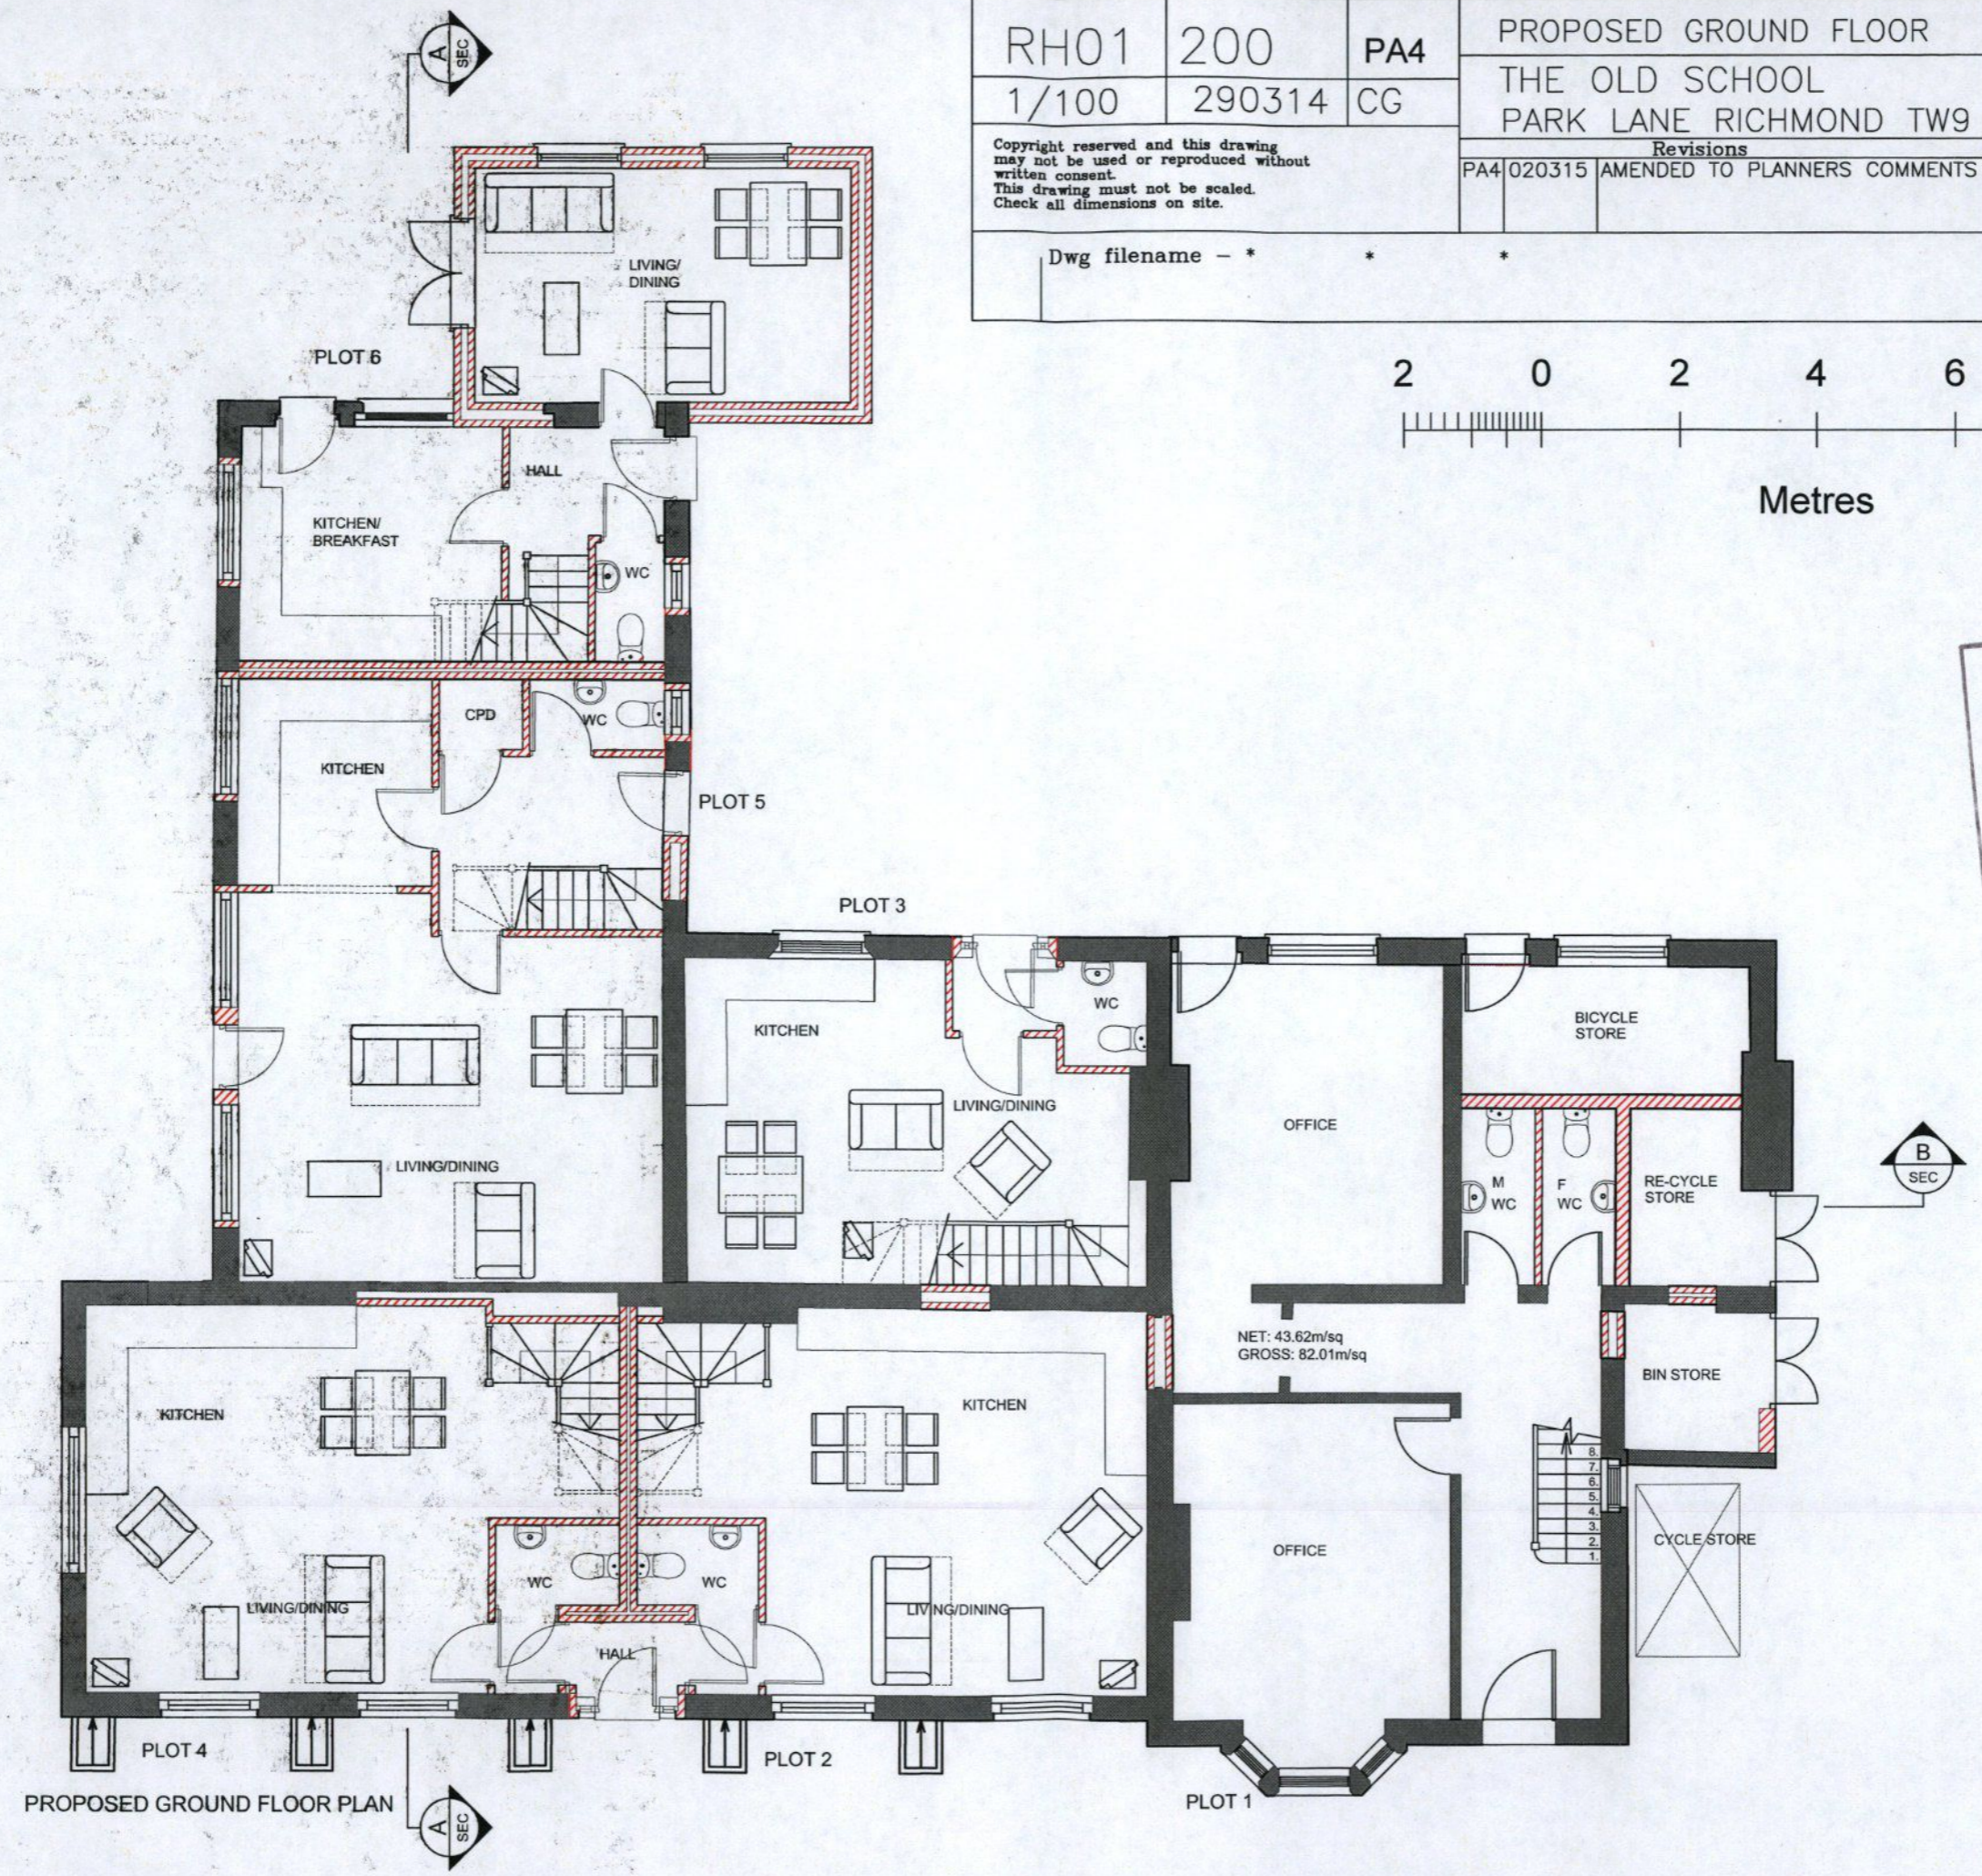

14/3780/AN
INDICATIVE

RECEIVED
17 MAR 2015
PLANNING