
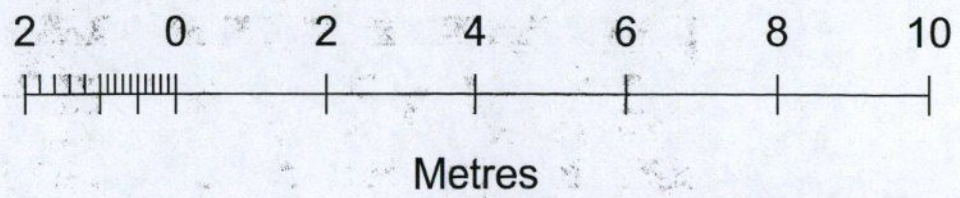


14/3780/FR



RECEIVED
17 MAR 2015
PLANNING

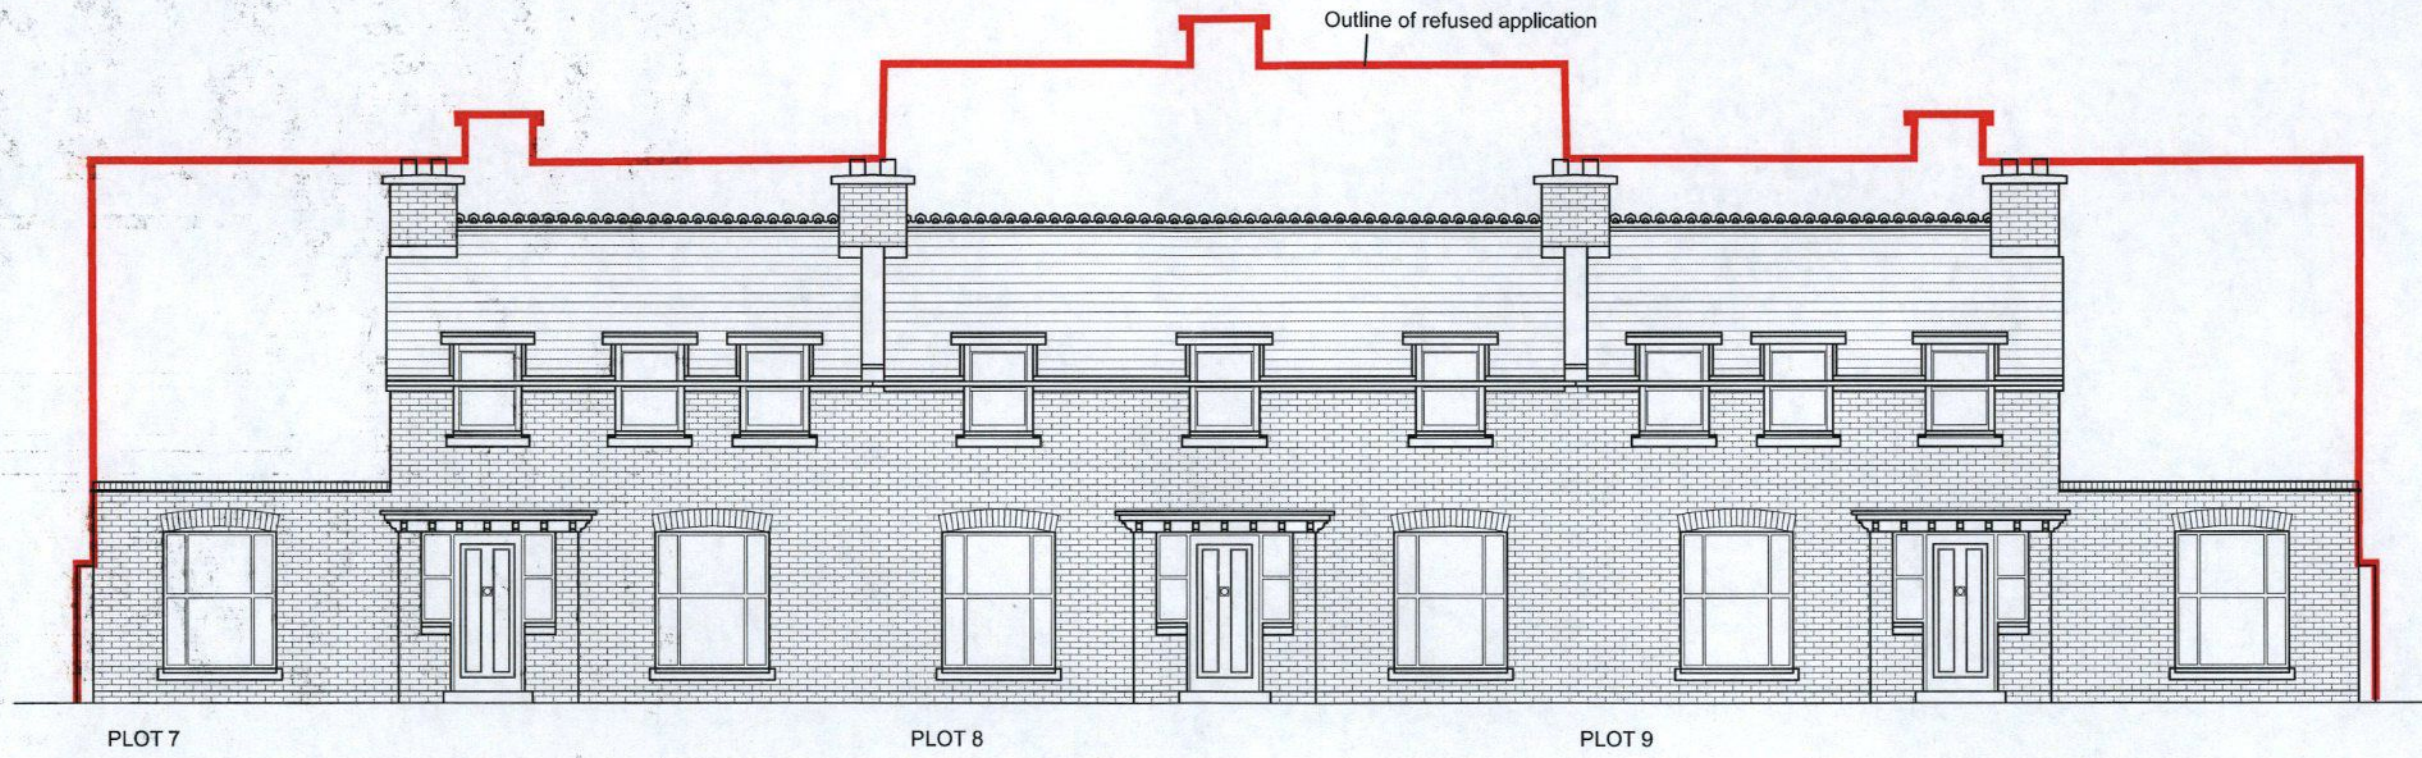

RH01	206	PA4	STREET SCENE PLOTS 7-9	Sanders Laing Parkshot House 5 Kew Road Richmond TW9 2PR Telephone 0203 755 5268 Facsimile 020 8940 5175
1/100	290314	CG	THE OLD SCHOOL PARK LANE RICHMOND TW9	
Copyright reserved and this drawing may not be used or reproduced without written consent. This drawing must not be scaled. Check all dimensions on site.			Revisions	A3
			PA4/050315	
Dwg filename - * * *				

14/3780/150

RECEIVED
17 MAR 2015
PLANNING

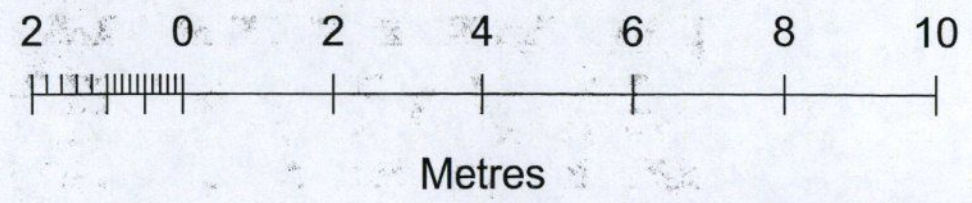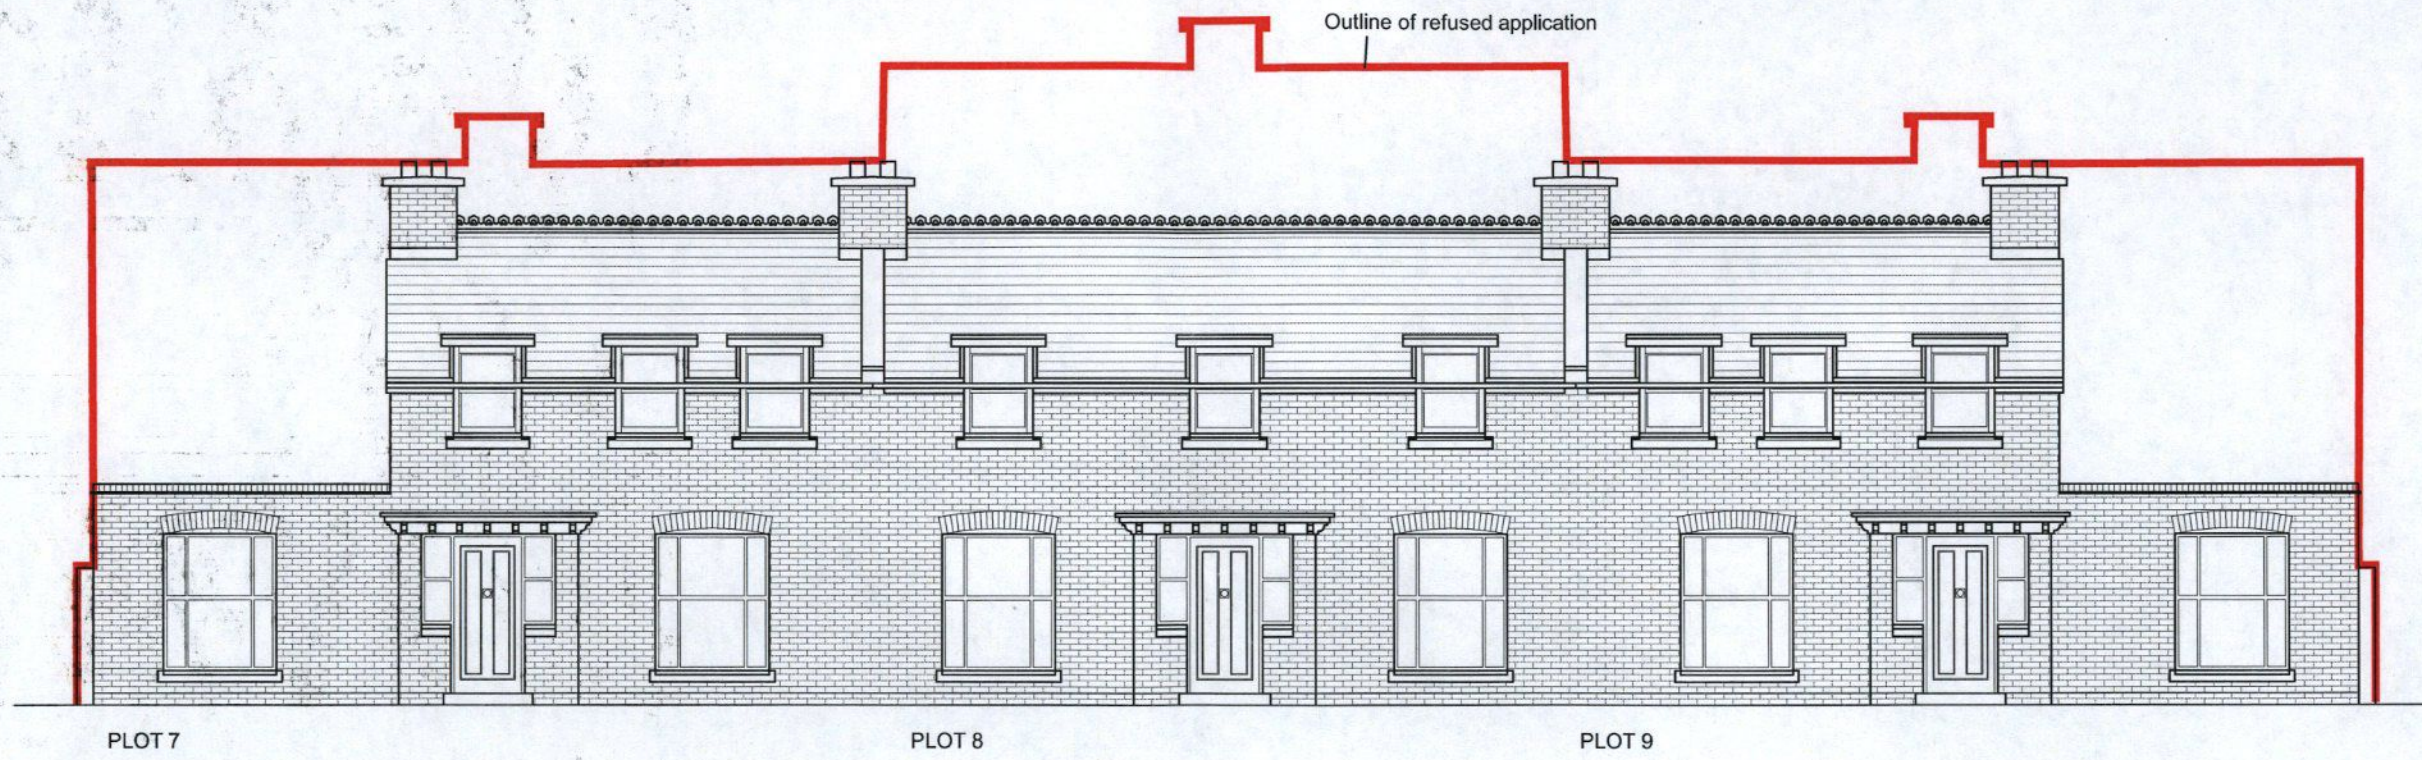

RH01	206	PA4	STREET SCENE PLOTS 7-9	Sanders Laing Parkshot House 5 Kew Road Richmond TW9 2PR Telephone 0203 755 5268 Facsimile 020 8940 5175
1/100	290314	CG	THE OLD SCHOOL PARK LANE RICHMOND TW9	
Copyright reserved and this drawing may not be used or reproduced without written consent. This drawing must not be scaled. Check all dimensions on site.			Revisions	
			PA4/050315	AMENDED TO PLANNERS COMMENTS
Dwg filename - * * *				A3