



14/B780/for

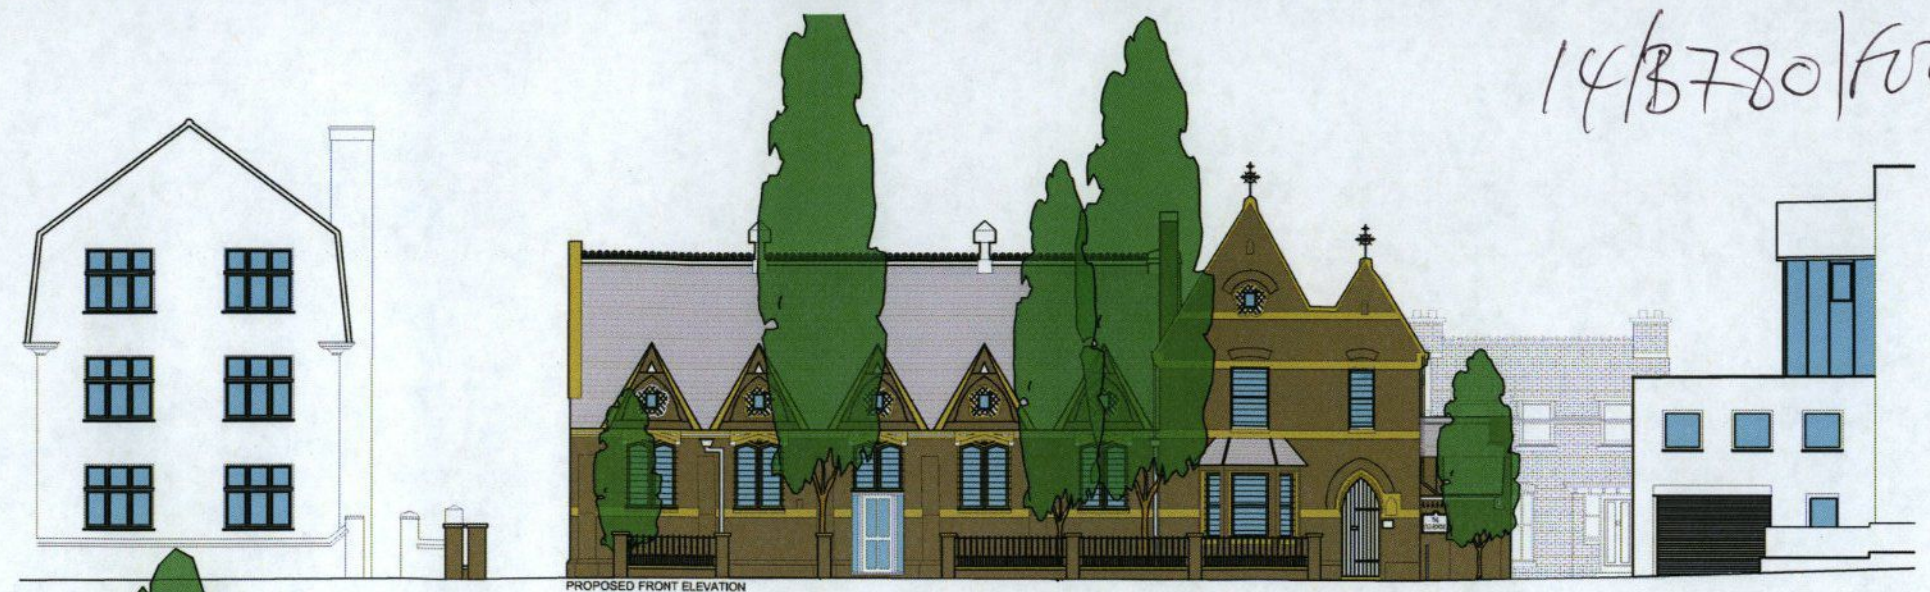


RECEIVED  
17 MAR 2015  
PLANNING

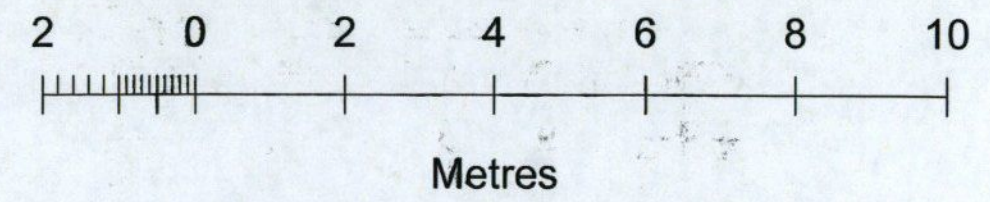

RH01	207	PA4	STREET SCENE	Sanders Laing Parkshot House 5 Kew Road Richmond TW9 2PR Telephone 0203 755 5268 Facsimile 020 8940 5175
1/100,200	290314	CG	THE OLD SCHOOL PARK LANE RICHMOND TW9	
Copyright reserved and this drawing may not be used or reproduced without written consent. This drawing must not be scaled. Check all dimensions on site.			Revisions PA4/050315 AMENDED TO PLANNERS COMMENTS	
Dwg filename - * * *				<b>A3</b>




14/B780/for

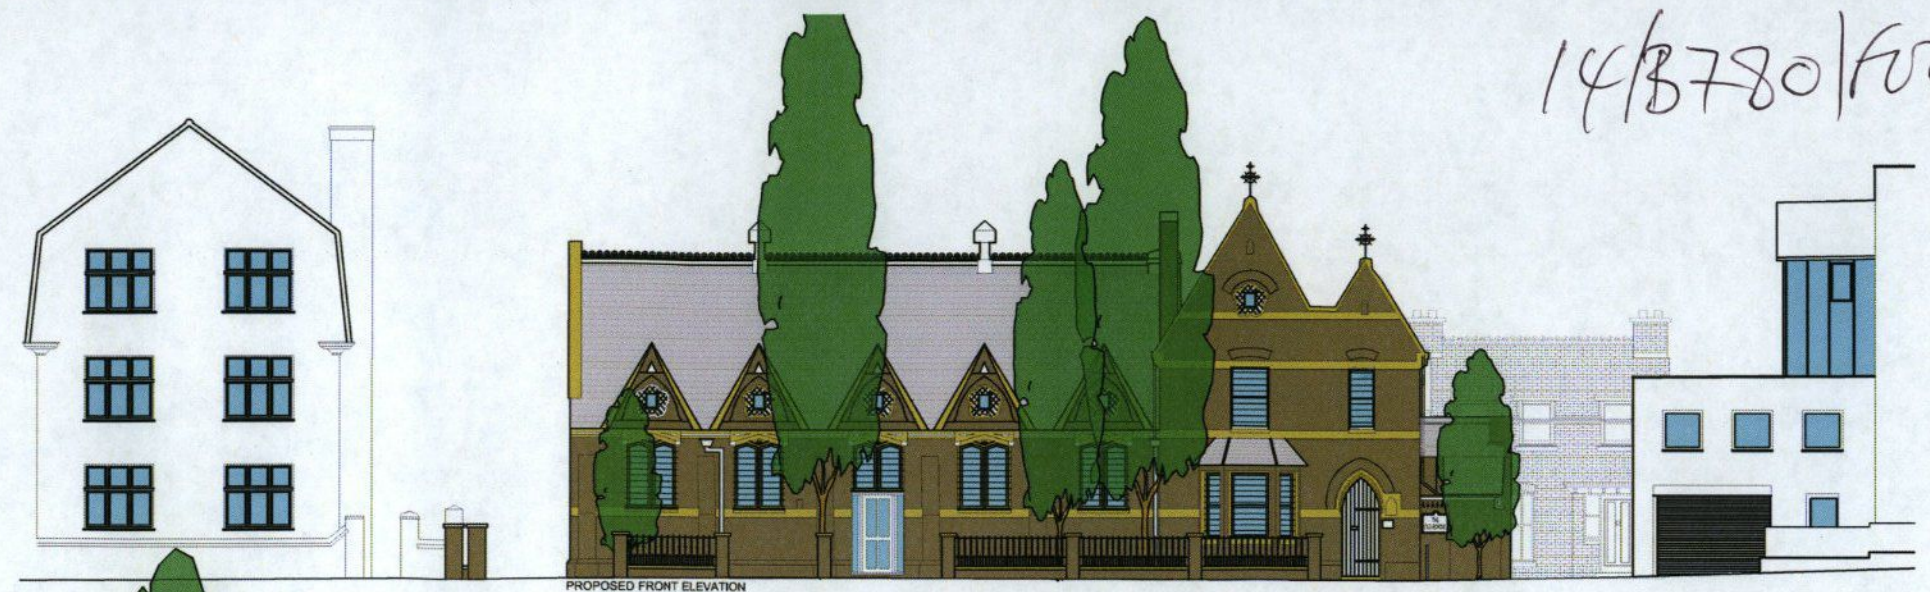

PROPOSED FRONT ELEVATION

RECEIVED  
17 MAR 2015  
PLANNING

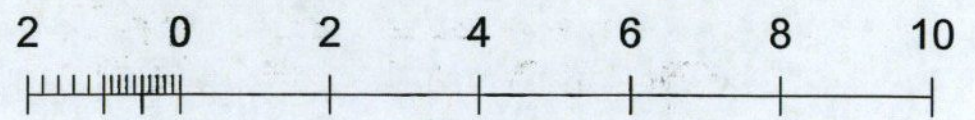

Metres

RH01	207	PA4	STREET SCENE	Sanders Laing Parkshot House 5 Kew Road Richmond TW9 2PR Telephone 0203 755 5268 Facsimile 020 8940 5175
1/100,200	290314	CG	THE OLD SCHOOL PARK LANE RICHMOND TW9	
Copyright reserved and this drawing may not be used or reproduced without written consent. This drawing must not be scaled. Check all dimensions on site.			Revisions PA4/050315 AMENDED TO PLANNERS COMMENTS	
Dwg filename - * * *				A3