


05/0406/DD01

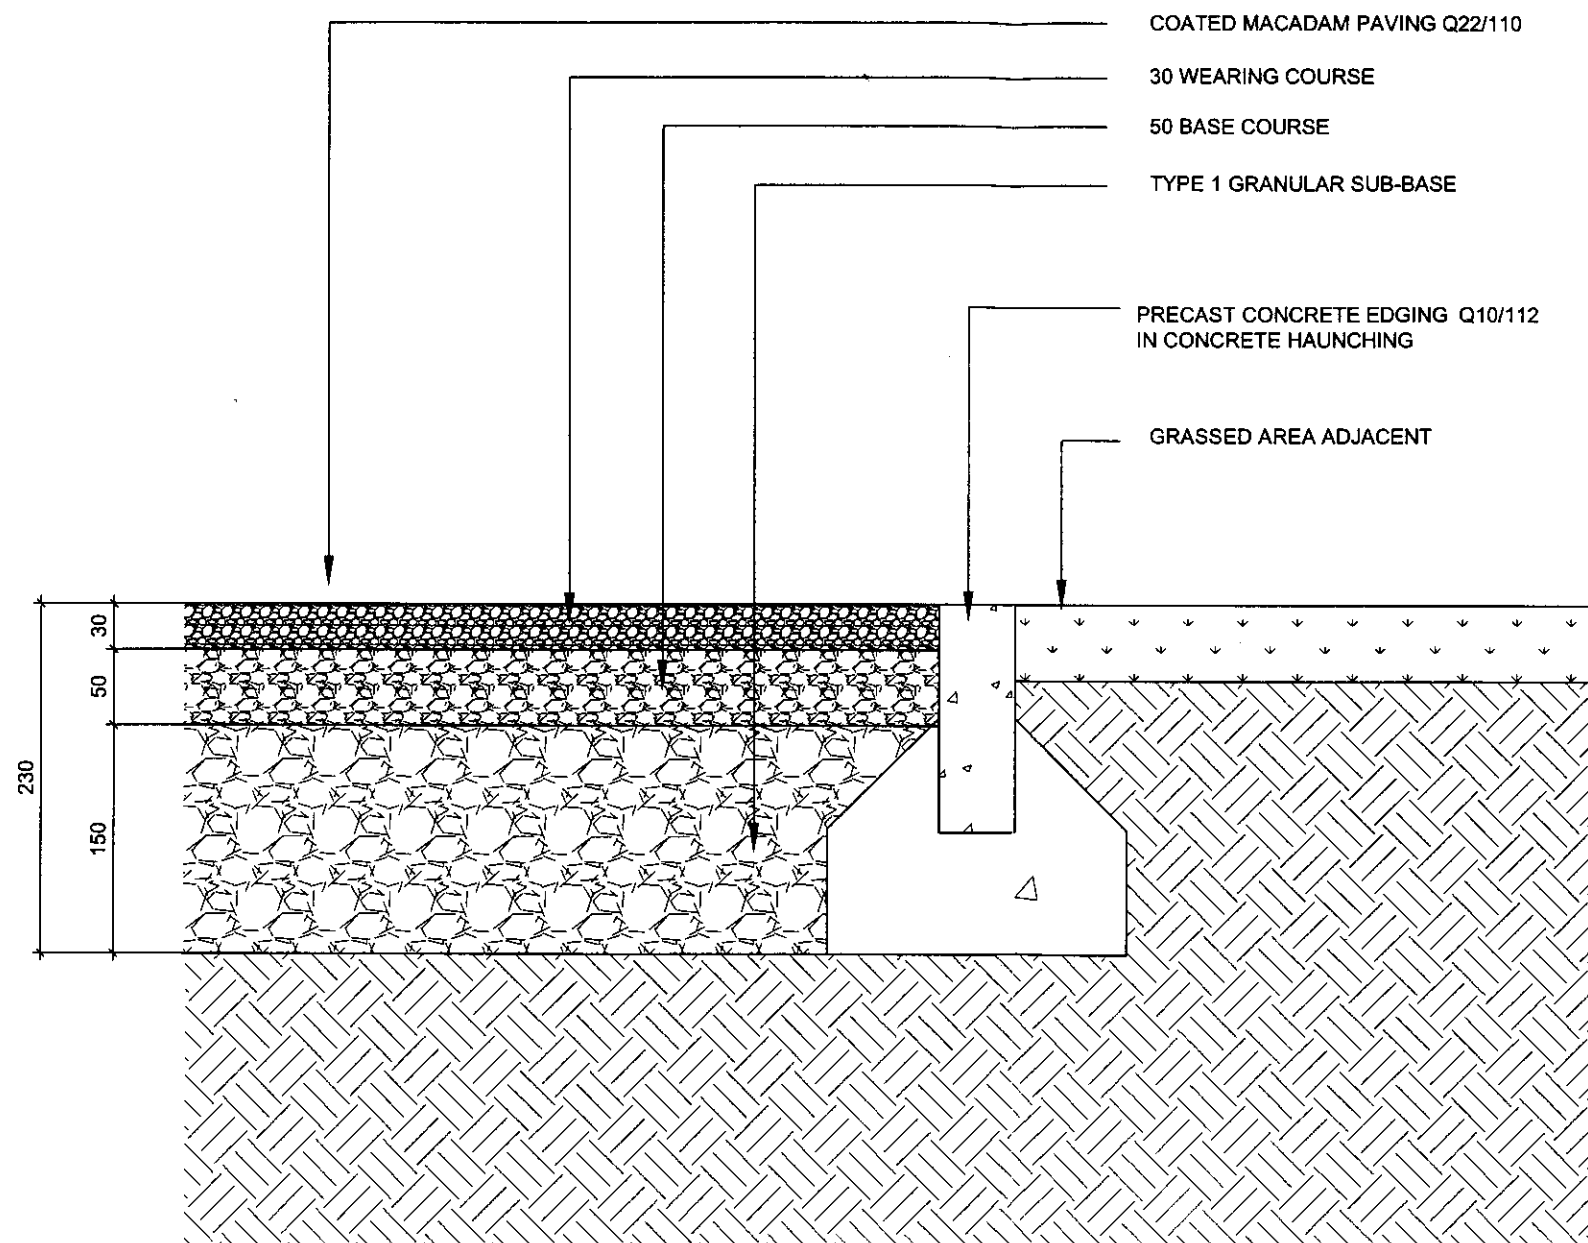

NOTES

1. cad info
file: RSS422\drawings\current\90 series\Details
layout name: 90.12
plot style: RSS standard
2. This drawing is not to be scaled. Use figured dimensions only. Detailed site survey to be carried out to establish tolerances. Figured dimensions are in mm. All dimensions shall be verified on site before proceeding with the work. The architect shall be notified of any discrepancies.
- 3.

REVISIONS

rev	date	description
-	26.04.05	ISSUED FOR TENDER

10 OCT 2005

RIVINGTON STREET STUDIO
ARCHITECTURE

54 RIVINGTON STREET LONDON EC2A 3QN
tel: 020 7739 8945 fax: 020 7729 4098 email: rss@rssa.co.uk

job title St. Mary's College CAFE
Twickenham

drawing title External Works
Tarmac/ soft landscaping

drawn by rt job no 422 dwg no 3.90.11

date April05 scale 1:5 @ A1 revision -