


KEY

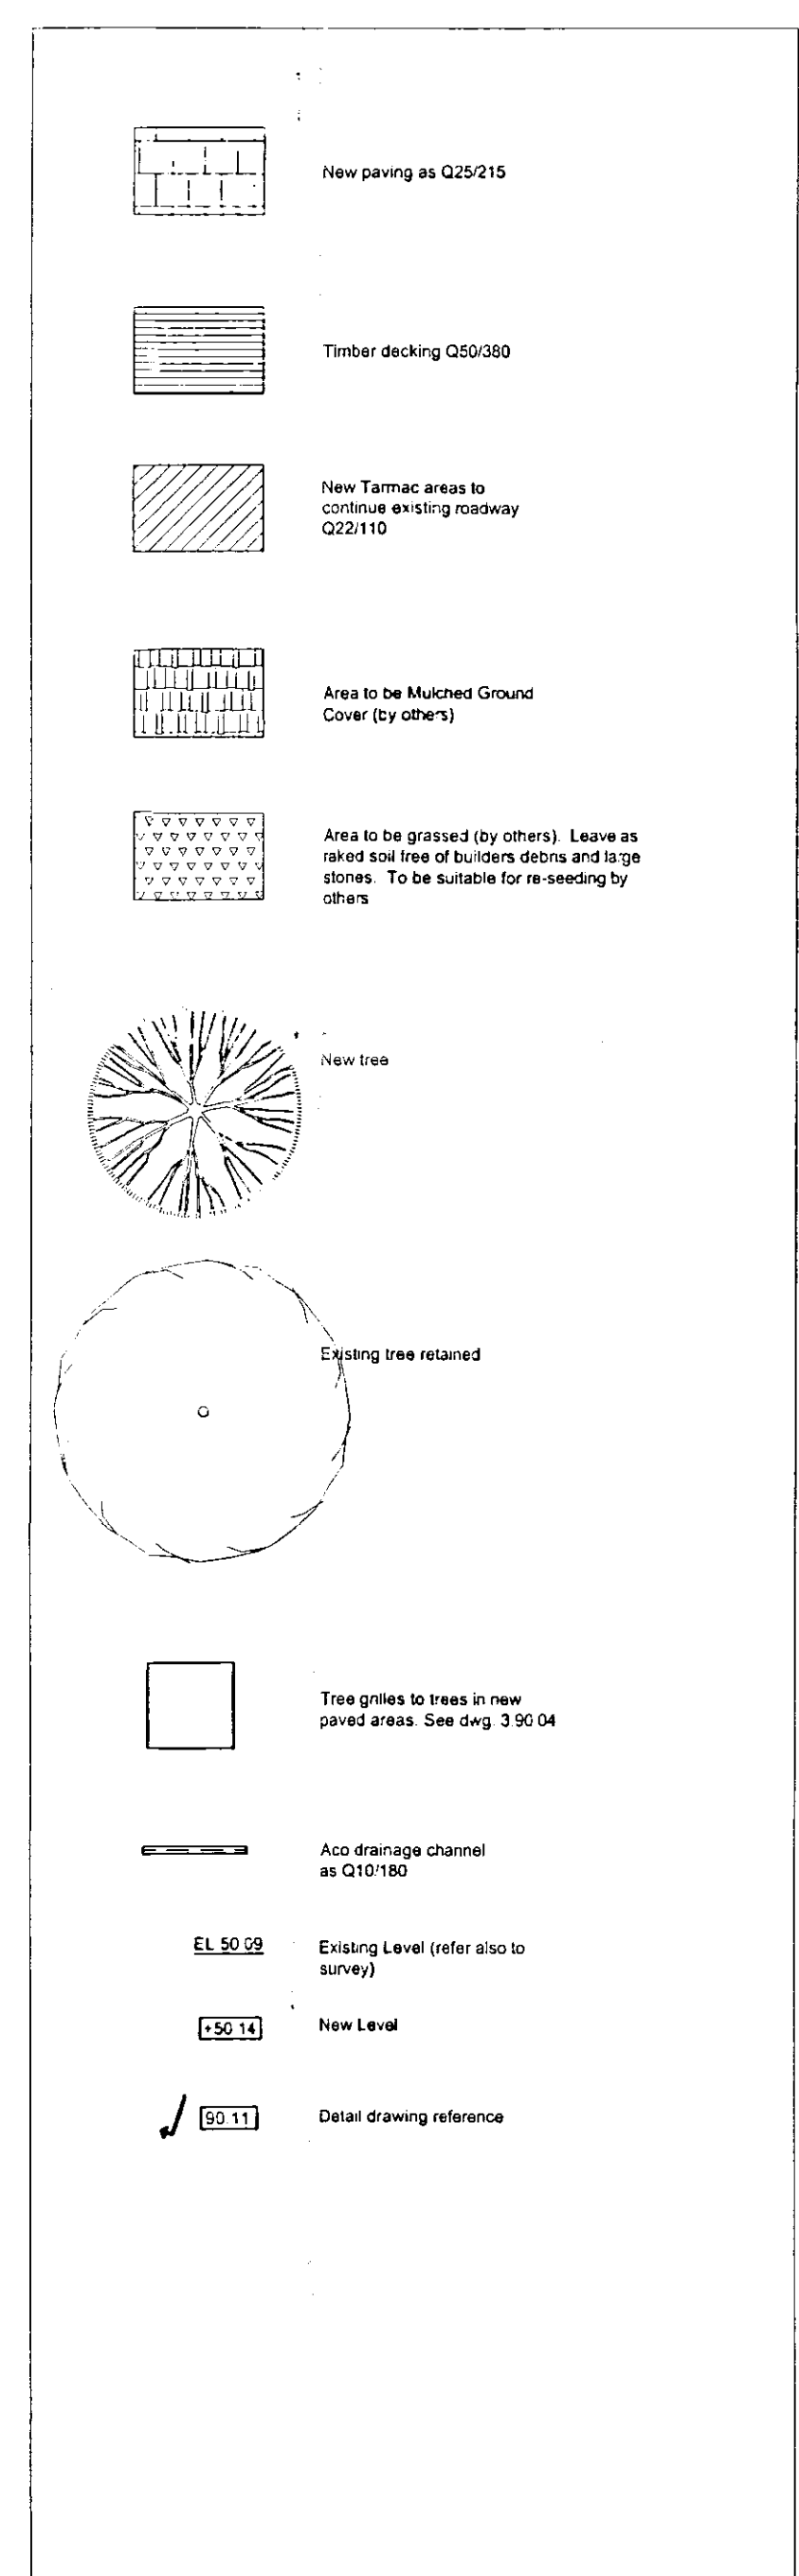

CAD INFORMATION

FILE	RSS422\drawings\current\90 series\90 100
LAYOUT NAME	90 100
PLOT STYLE	RSS standard

NOTES

- This drawing is not to be scaled. All dimensions are to be checked on site by the contractor. Drawing errors and omissions are to be reported to the architect.

05/0406/DDO/1

REVISIONS

Rev	Date	Drawn	Checked
-	26.04.05	rt	

Note
ISSUED FOR TENDER

Rev	Date	Drawn	Checked
A	18.07.05	cs	dt

Note
Concrete Benches omitted
Some external paving omitted
All Floor-Mounted light fittings omitted
New manhole cover locations shown
Site Area extended where new manhole cover shown adjacent to running track. Mulching and grass seeding omitted. To be carried out by college.
Hedge NOT replaced

ISSUED FOR RE-PRICING

RIVINGTON STREET STUDIO ARCHITECTURE
54 RIVINGTON STREET LONDON EC2A 3GN
TELEPHONE 020 7739 8945 FAX 020 7729 4098

Job Title
St. Mary's College CAFE
Twickenham

Drawing Title
External Works Plan

Scale
1:100 @ A1

Drawn by	Approved by	Date
rt		April 05

Job Number	Drawing Number	Revision
RSS422	3.90.100	A