


31/12/13

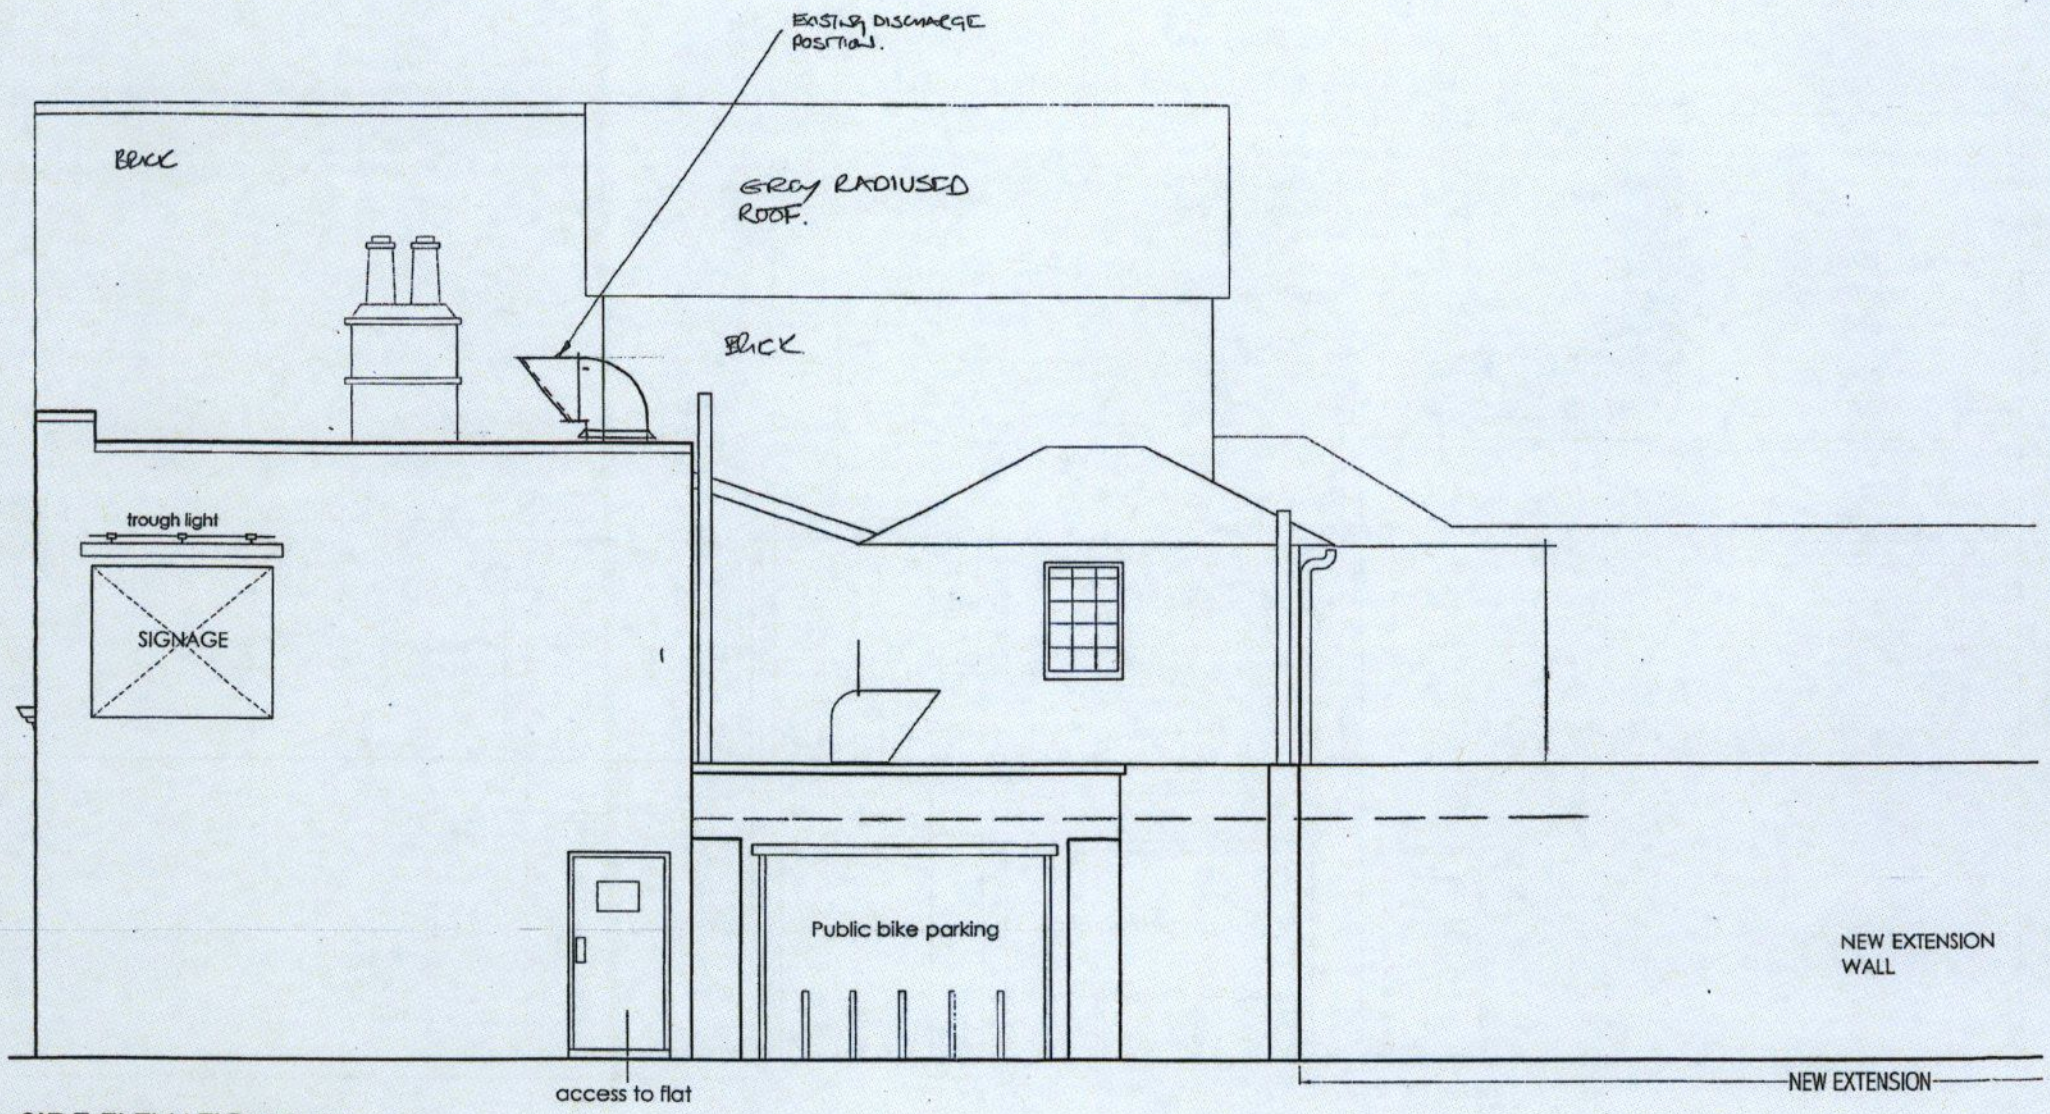

SIDE ELEVATION B-B

KFC-HAMPTON HILL
EXISTING EXHAUST DUCT
Date: 08/07/13