


31/12/13

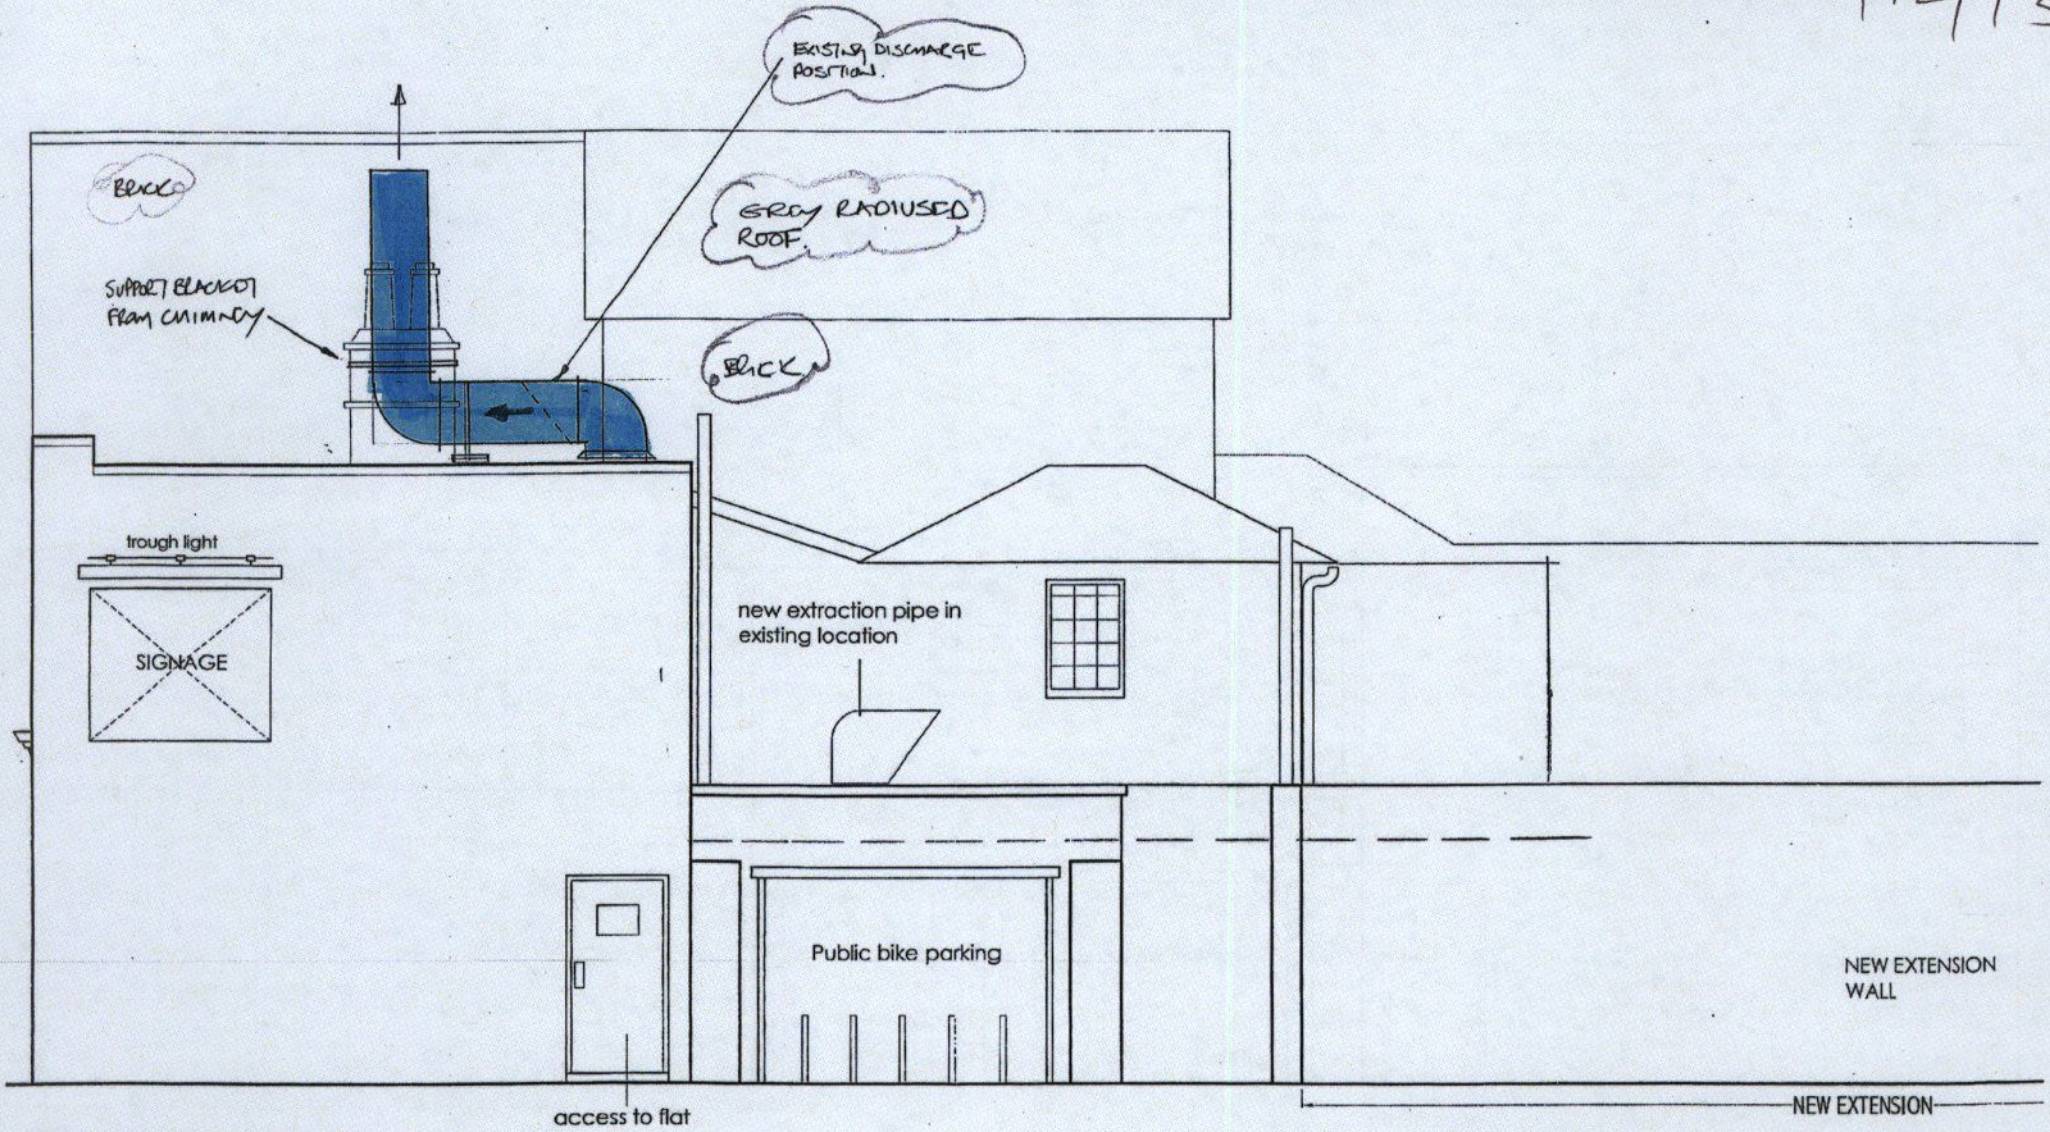

SIDE ELEVATION B-B

KFC - HAMPTON HILL
PROPOSED EXTRACT DUCT EXTENSION.
Date: 08/07/13