



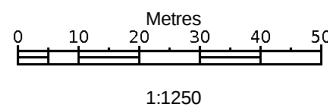


Produced 13 Apr 2015 from the Ordnance Survey National Geographic Database and incorporating surveyed revision available at this date. Reproduction in whole or part is prohibited without the prior permission of Ordnance Survey. © Crown Copyright 2015.

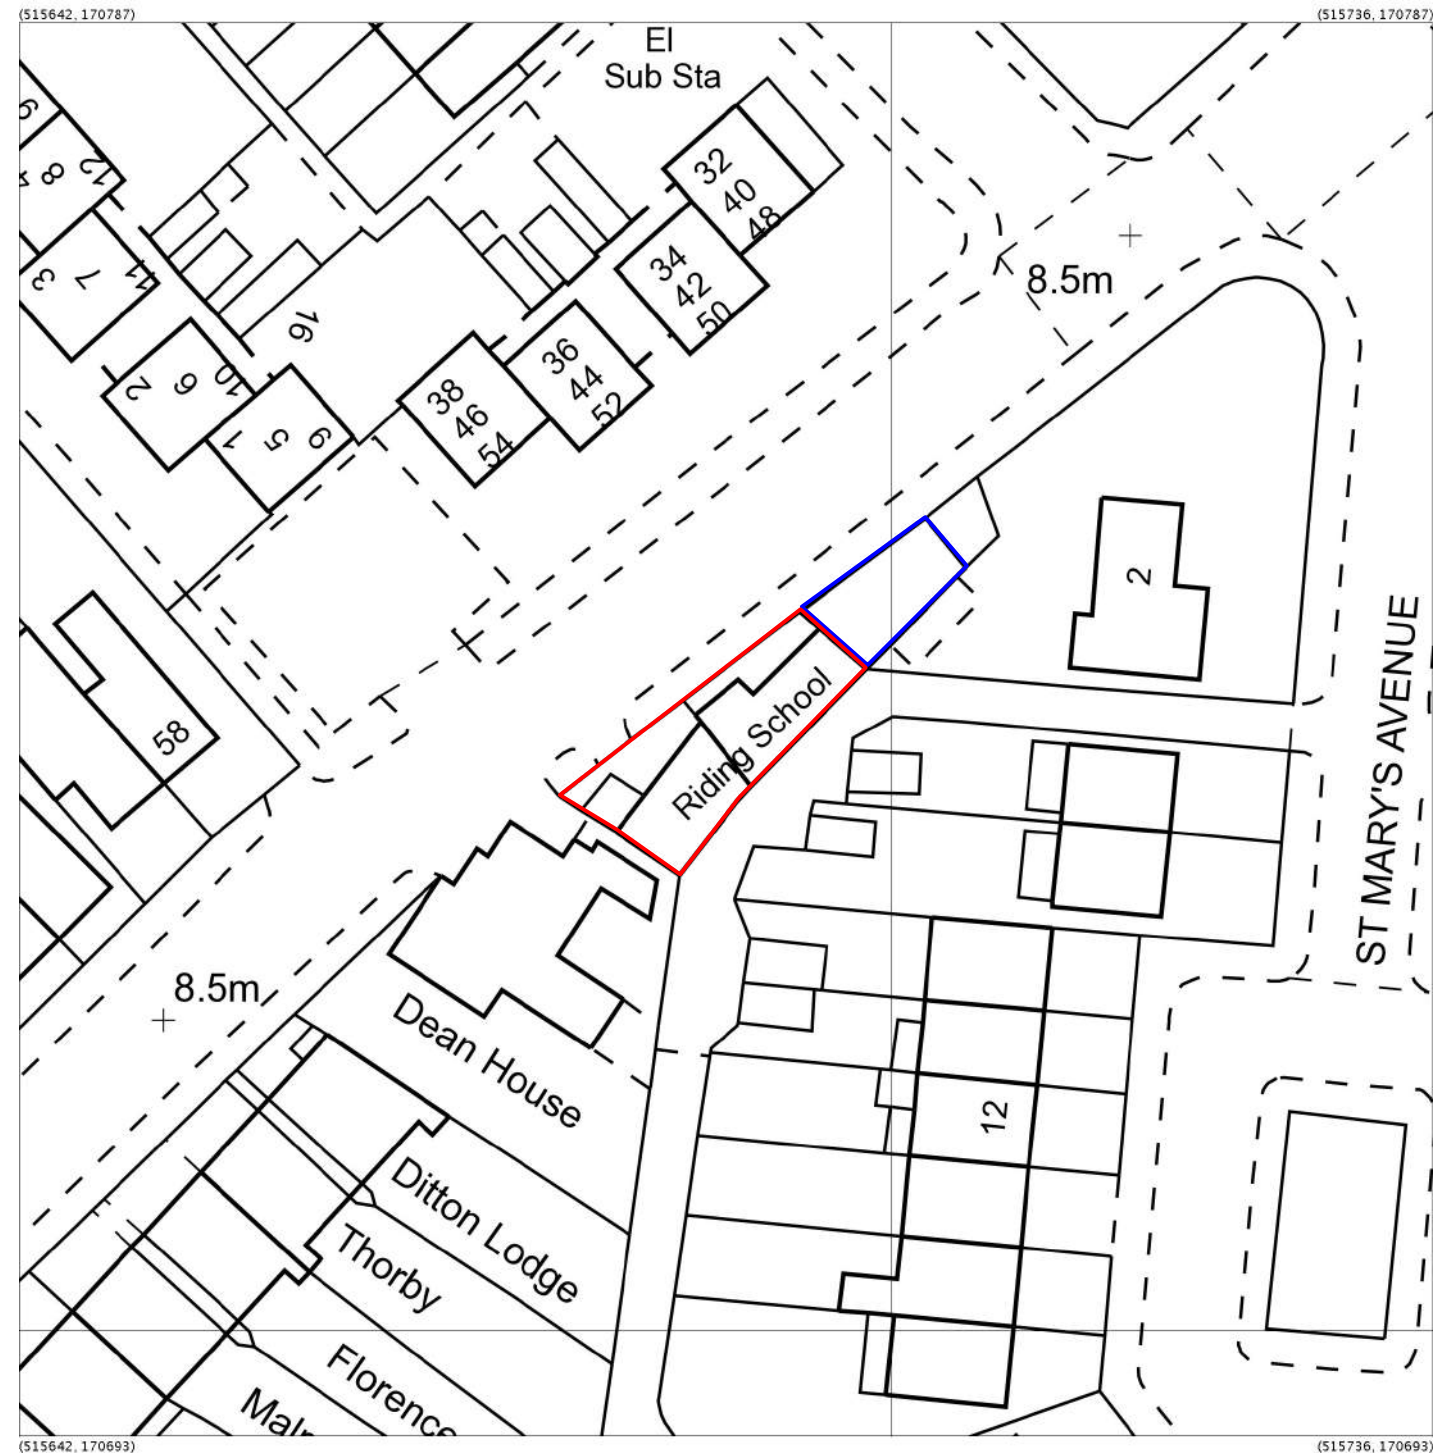

Park Ln Stables, Park Ln, Teddington
TW11 0HY



Produced 13 Apr 2015 from the Ordnance Survey National Geographic Database and incorporating surveyed revision available at this date. Reproduction in whole or part is prohibited without the prior permission of Ordnance Survey. © Crown Copyright 2015.

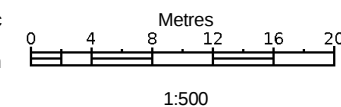

Park Ln Stables, Park Ln, Teddington
TW11 0HY

Drawing to be read in conjunction with all relevant information from Architects, Structural Engineers and Consultants.

Do not scale from this drawing. All dimensions to be checked on site before commencement of works. Discrepancies, where identified, must be reported to the Architect immediately.

This drawing is the property of Astronaut Kawada Architecture and must not be reproduced by or disclosed to any unauthorised person or organisation, neither wholly or in part, without written consent.

General Notes:

P1 14.04.2015 Issued for Planning

Rev: Date: By: Description:

Project Title: **Park Lane Stables**

Drawing Title: **Location and Block Plans**

Scale: **1:1250 & 500 @ A3**

Drawn By:

Project No: **0082** Drawing No: **001**

Revision: **P1**

Astronaut Kawada Architecture

4 Ivory Wharf, 4 Elephant Lane, London SE1 6 4JD, UK
T: +44 (0)20 7231 2345 E: mail-uk@astronautkawada.com

London
Dean Griffiths

www.astronautkawada.com

Tokyo
Takashi Kawada